


EXISTING TYPICAL SECTION

STA 924+00.00 TO STA 925+65.06
 STA 926+06.93 TO STA 927+50.00

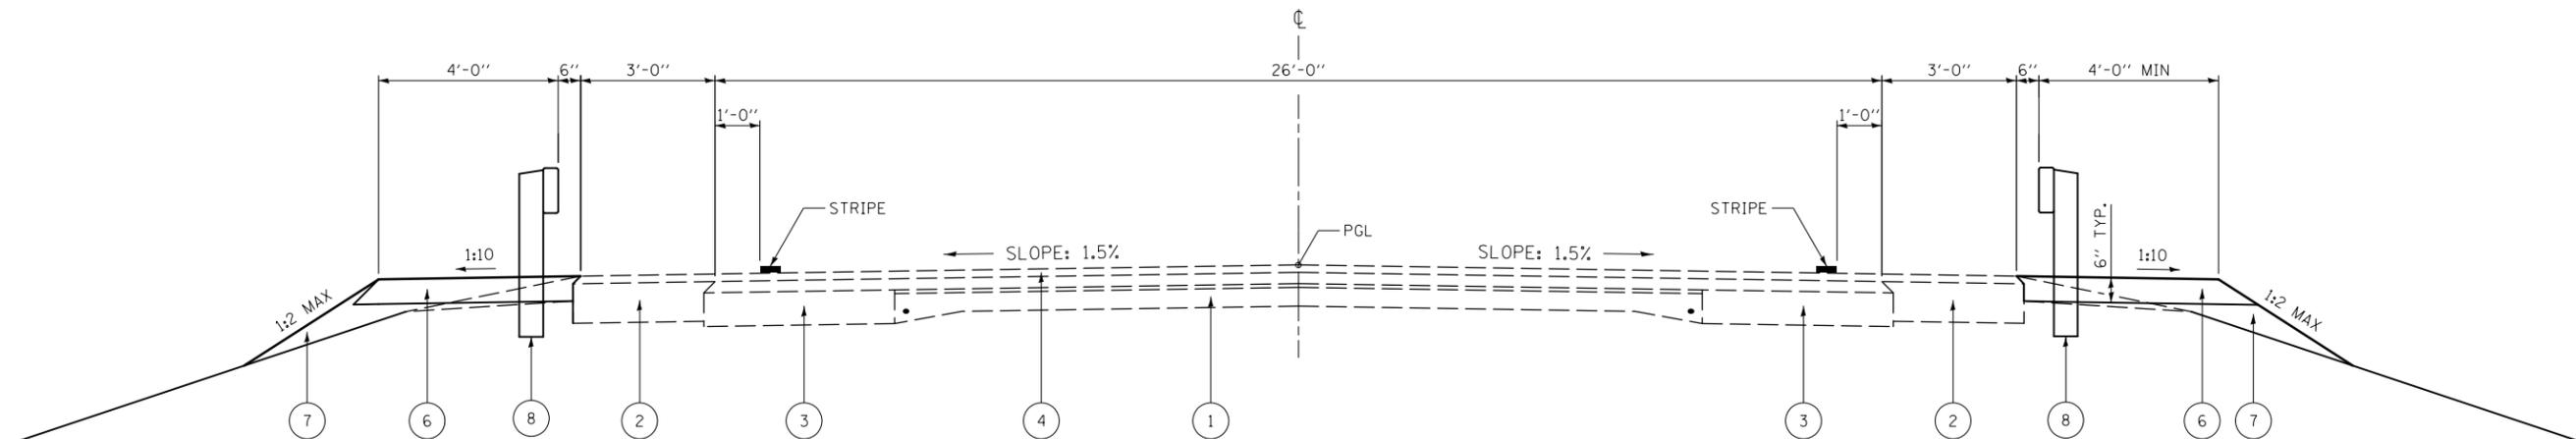

PROPOSED TYPICAL SECTION

STA 922+98.49 TO STA 925+28.89

BRIDGE OMISSION
 STA 925+28.89 TO STA 925+34.89 FLEXIBLE CONNECTOR PVT
 STA 925+34.89 TO STA 925+64.89 BRIDGE APPROACH SLAB
 STA 925+64.89 TO STA 926+07.31 SN 074-0003
 STA 926+07.31 TO STA 926+37.31 BRIDGE APPROACH SLAB
 STA 926+37.31 TO STA 926+43.31 FLEXIBLE CONNECTOR PVT

STA 926+43.31 TO STA 928+73.51

- ① EX 9-6-9 PCC PAVEMENT
- ② EX PCC BASE COURSE WIDENING, 8"
- ③ EX HMA BASE COURSE WIDENING, 9"
- ④ EX HMA OVERLAYS, THICKNESS VARIES FROM ±5 1/4" TO ±8 1/2" AT BACK OF ABUTMENTS
- ⑤ EX AGGREGATE SHOULDERS, TYPE B
- ⑥ AGGREGATE SHOULDERS, TYPE B
- ⑦ EMBANKMENT
- ⑧ PR GUARDRAIL AND TERMINAL SECTIONS

CB Coombe-Bloxdorf P.C.
 - CIVIL ENGINEERS -
 - STRUCTURAL ENGINEERS -
 - LAND SURVEYORS -
 Design Firm License No. 184-002703

FILE NAME =	USER NAME = grazianoja	DESIGNED - MCB	REVISED -
C:\Users\grazioja\Desktop\70432 cadd\570432-sh1-005-typical-sections.dgn		DRAWN - CFC	REVISED -
	PLOT SCALE = 40.000000 ' / in.	CHECKED - MCB	REVISED -
CB PROJECT NO 00049-7	PLOT DATE = 10/24/2013	DATE - / /	REVISED -

**STATE OF ILLINOIS
 DEPARTMENT OF TRANSPORTATION**

TYPICAL SECTIONS

SCALE: SHEET NO. OF SHEETS STA. TO STA.

F.A.P. RTE.	SECTION	COUNTY	TOTAL SHEETS	SHEET NO.
721	(115BR) BR	PIATT	39	7
CONTRACT NO. 70432				
ILLINOIS FED. AID PROJECT				