


# CONTRACT 70918; FY14 BRIDGE DECK SEALING

PIATT COUNTY

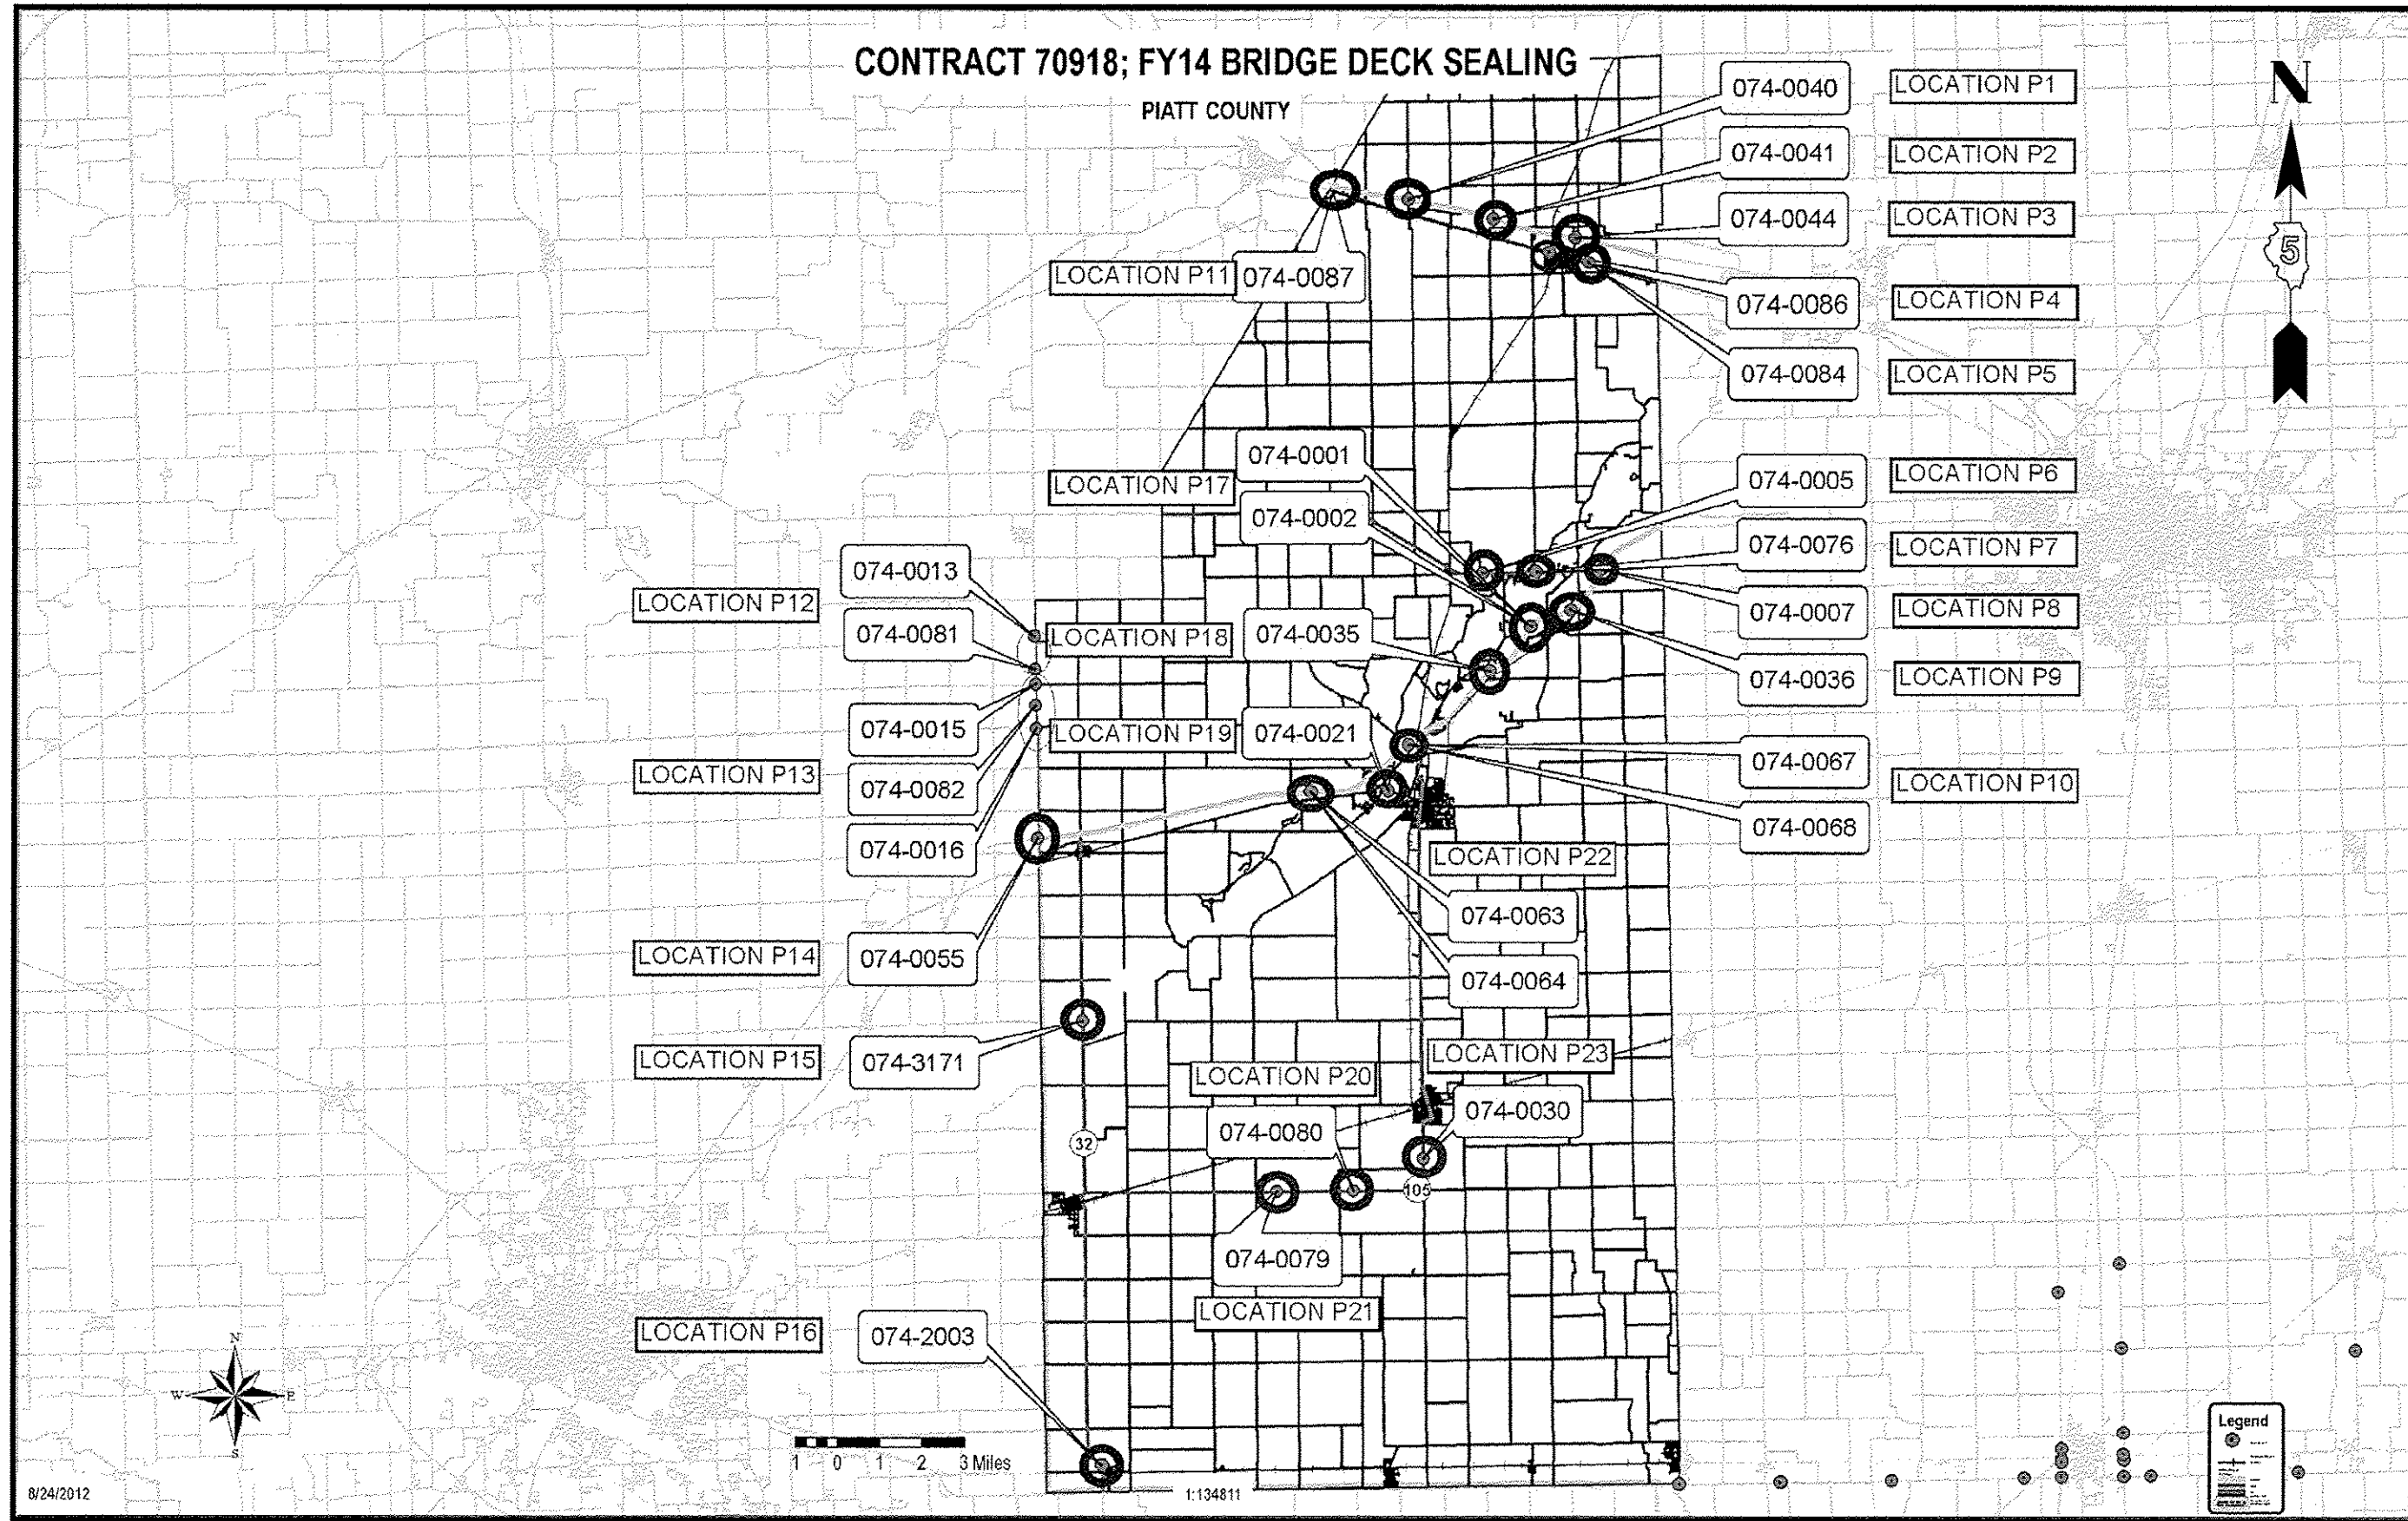

1:134811

8/24/2012

**Legend**

- Location
- Road
- Water
- Contour
- Property Line

FILE NAME =	USER NAME = ppersonr	DESIGNED - TJB	REVISED -
or\p...ork\pvidot\ppersonr\d0312248\05	0918-shc-co-er.dgn	DRAWN - DFJ	REVISED -
	PLOT SCALE = 40.0000' / in.	CHECKED -	REVISED -
	PLOT DATE = 11/21/2013	DATE - 10/11/12	REVISED -

STATE OF ILLINOIS  
DEPARTMENT OF TRANSPORTATION

LOCATION MAP  
PIATT COUNTY

SCALE: NONE SHEET NO. 1 OF 1 SHEETS STA. TO STA.

*FY2014 BRIDGE DECK SEALING			
**DOUGLAS, EDGAR, & PIATT COUNTIES			
F.A.I. RTE.	SECTION	COUNTY	TOTAL SHEETS NO.
VAR	.	**	21 5
			CONTRACT NO. 70918
[ILLINOIS] FED. AID PROJECT			