



## STAGE I DETAILS VIEW EAST

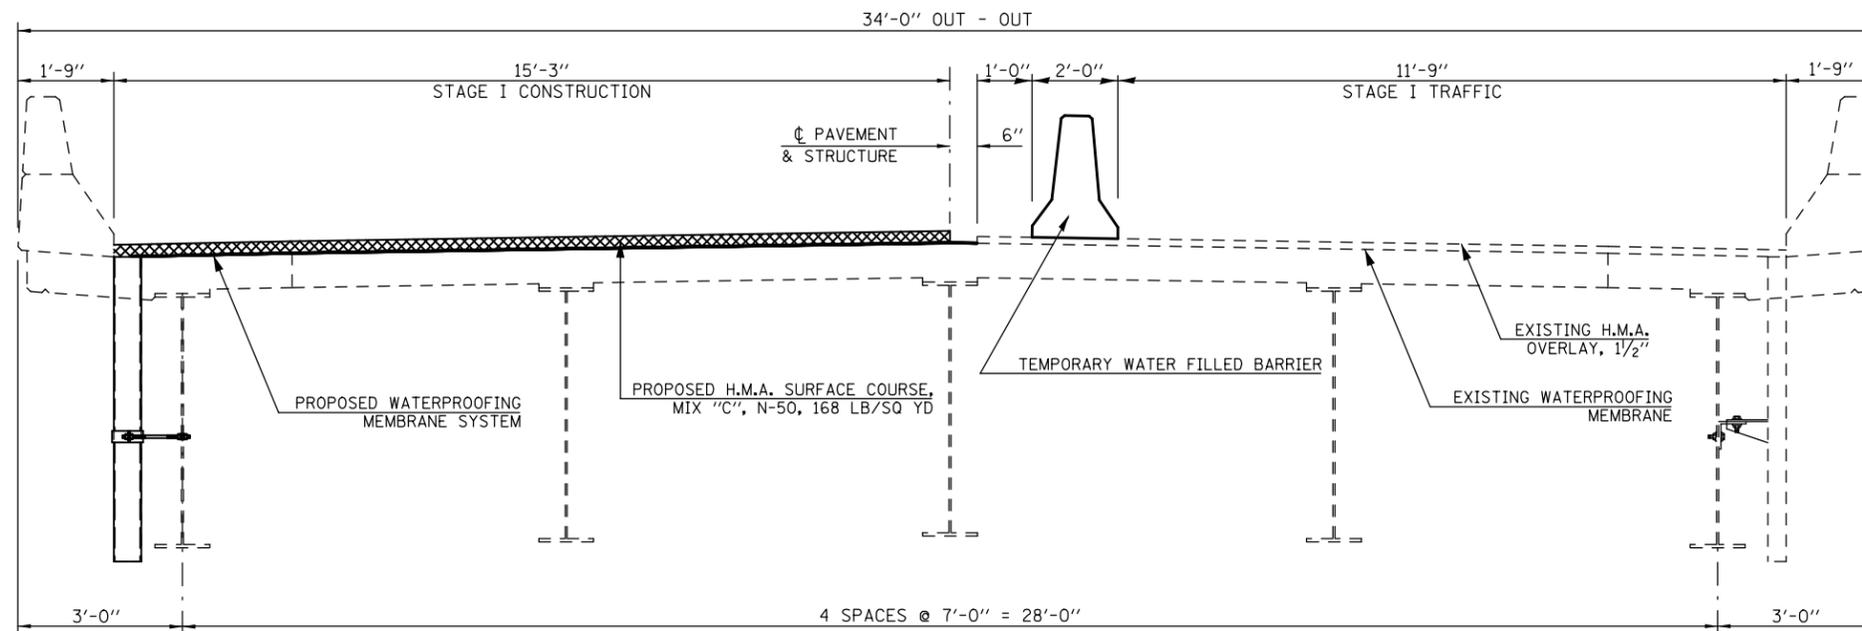

## STAGE II DETAILS VIEW EAST

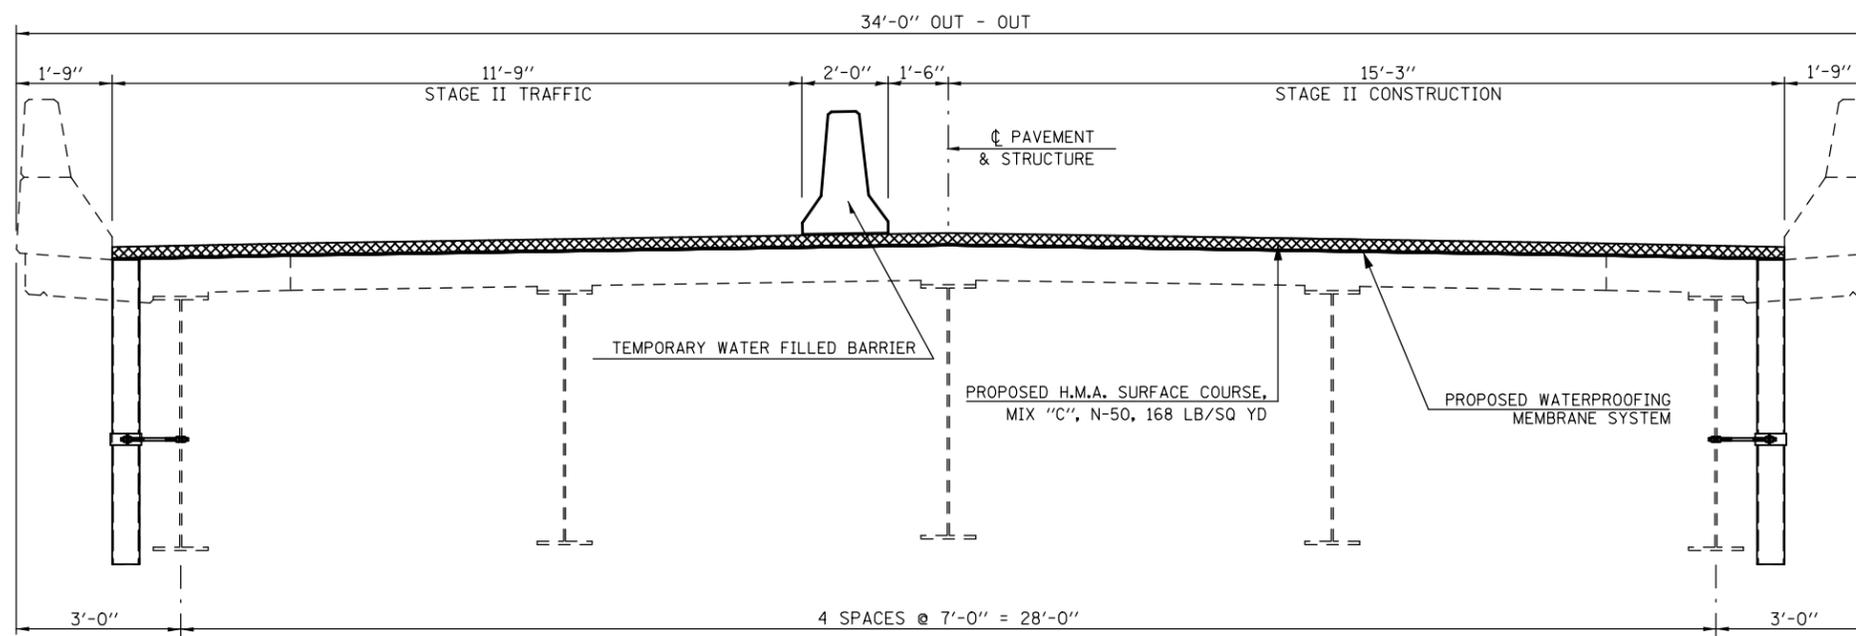

FILE NAME =	USER NAME = ceerlockjd	DESIGNED - GMS	REVISED -	<b>STATE OF ILLINOIS DEPARTMENT OF TRANSPORTATION</b>	<b>STAGE CONSTRUCTION DETAILS S.N. 092-0050</b>			F.A.S. RTE.	SECTION	COUNTY	TOTAL SHEETS	SHEET NO.	
	Bridge Repairs SN 092-0050.dgn	DRAWN - GMS	REVISED -		SCALE:	SHEET NO. 3 OF 25 SHEETS	STA.	TO STA.	1512	36BDR	VERMILION	34	8
	PLOT SCALE = 40.0001' / in.	CHECKED -	REVISED -		CONTRACT NO. 70965								
	PLOT DATE = 2/25/2013	DATE - 2-21-2012	REVISED -		FED. ROAD DIST. NO. ILLINOIS FED. AID PROJECT								