


WATERPROOFING MEMBRANE SYSTEM

S.N. 092-0050

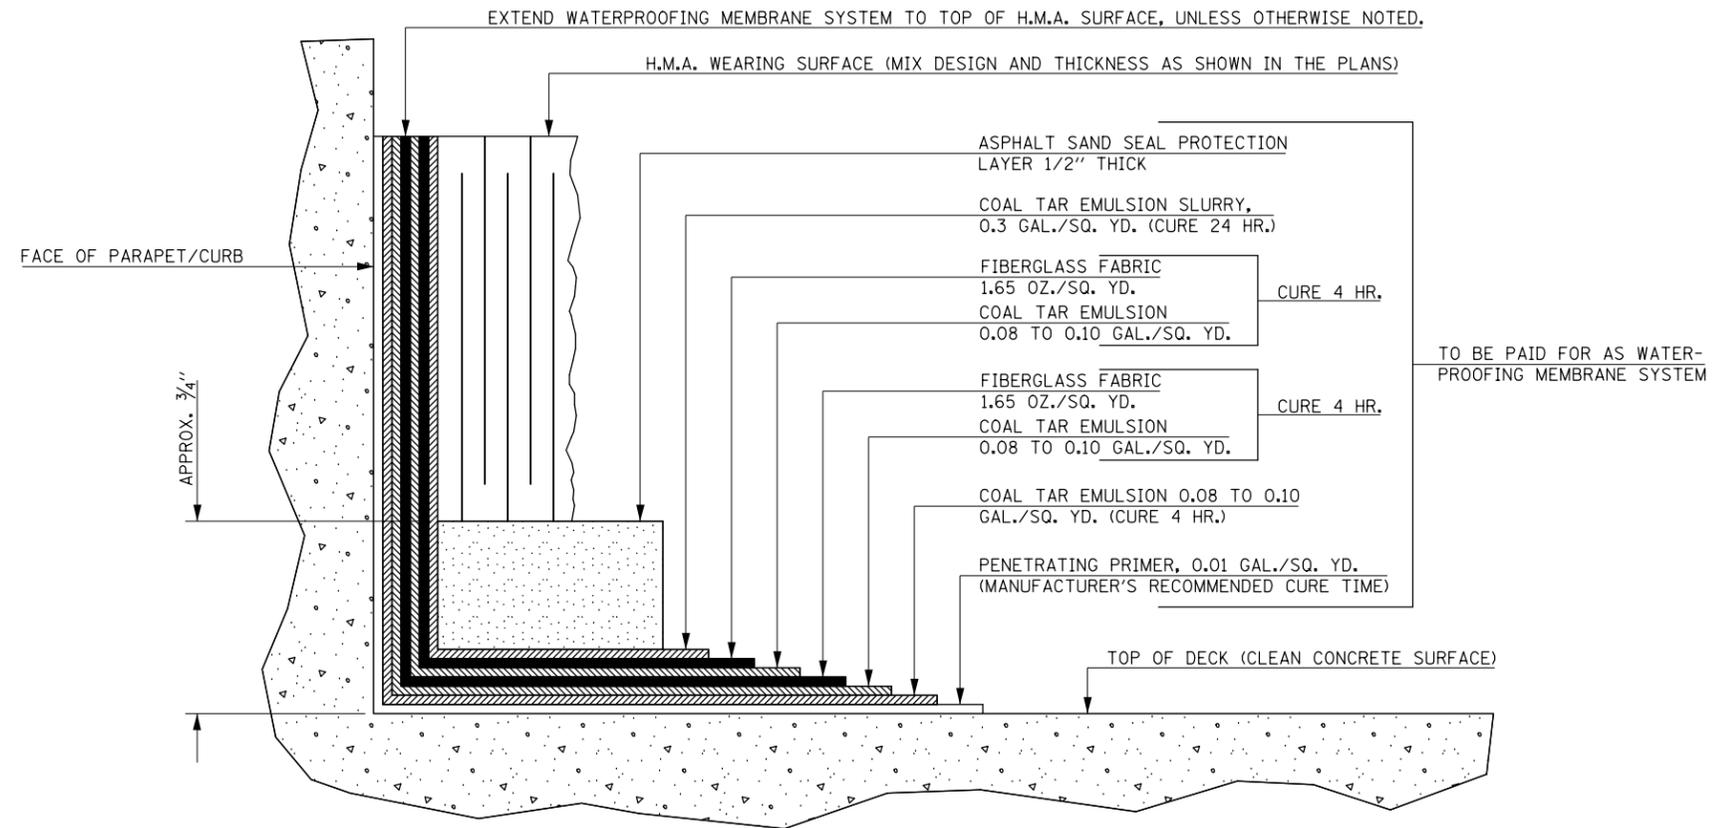

NOTES

THIS DETAIL HAS BEEN INCLUDED TO ILLUSTRATE THE ASSOCIATED LAYERS AND CURE TIMES NECESSARY FOR THE PLACEMENT OF THE WATERPROOFING MEMBRANE SYSTEM. THIS DETAIL SHALL SUPPLEMENT, NOT SUPERSEDE, SECTION 581 OF THE STANDARD SPECIFICATIONS.

FILE NAME =	USER NAME = ceorlockjd	DESIGNED - GMS	REVISED -	STATE OF ILLINOIS DEPARTMENT OF TRANSPORTATION	WATERPROOFING MEMBRANE SYSTEM			F.A.S. RTE.	SECTION	COUNTY	TOTAL SHEETS	SHEET NO.
	Bridge Repairs SN 092-0050.dgn	DRAWN - GMS	REVISED -		S.N. 092-0050			1512	36BDR	VERMILION	34	10
	PLOT SCALE = 40.0000' / in.	CHECKED -	REVISED -					CONTRACT NO. 70965				
	PLOT DATE = 2/25/2013	DATE - 2-21-2012	REVISED -		SCALE:	SHEET NO. 5 OF 25 SHEETS	STA.	TO STA.		ILLINOIS FED. AID PROJECT		