


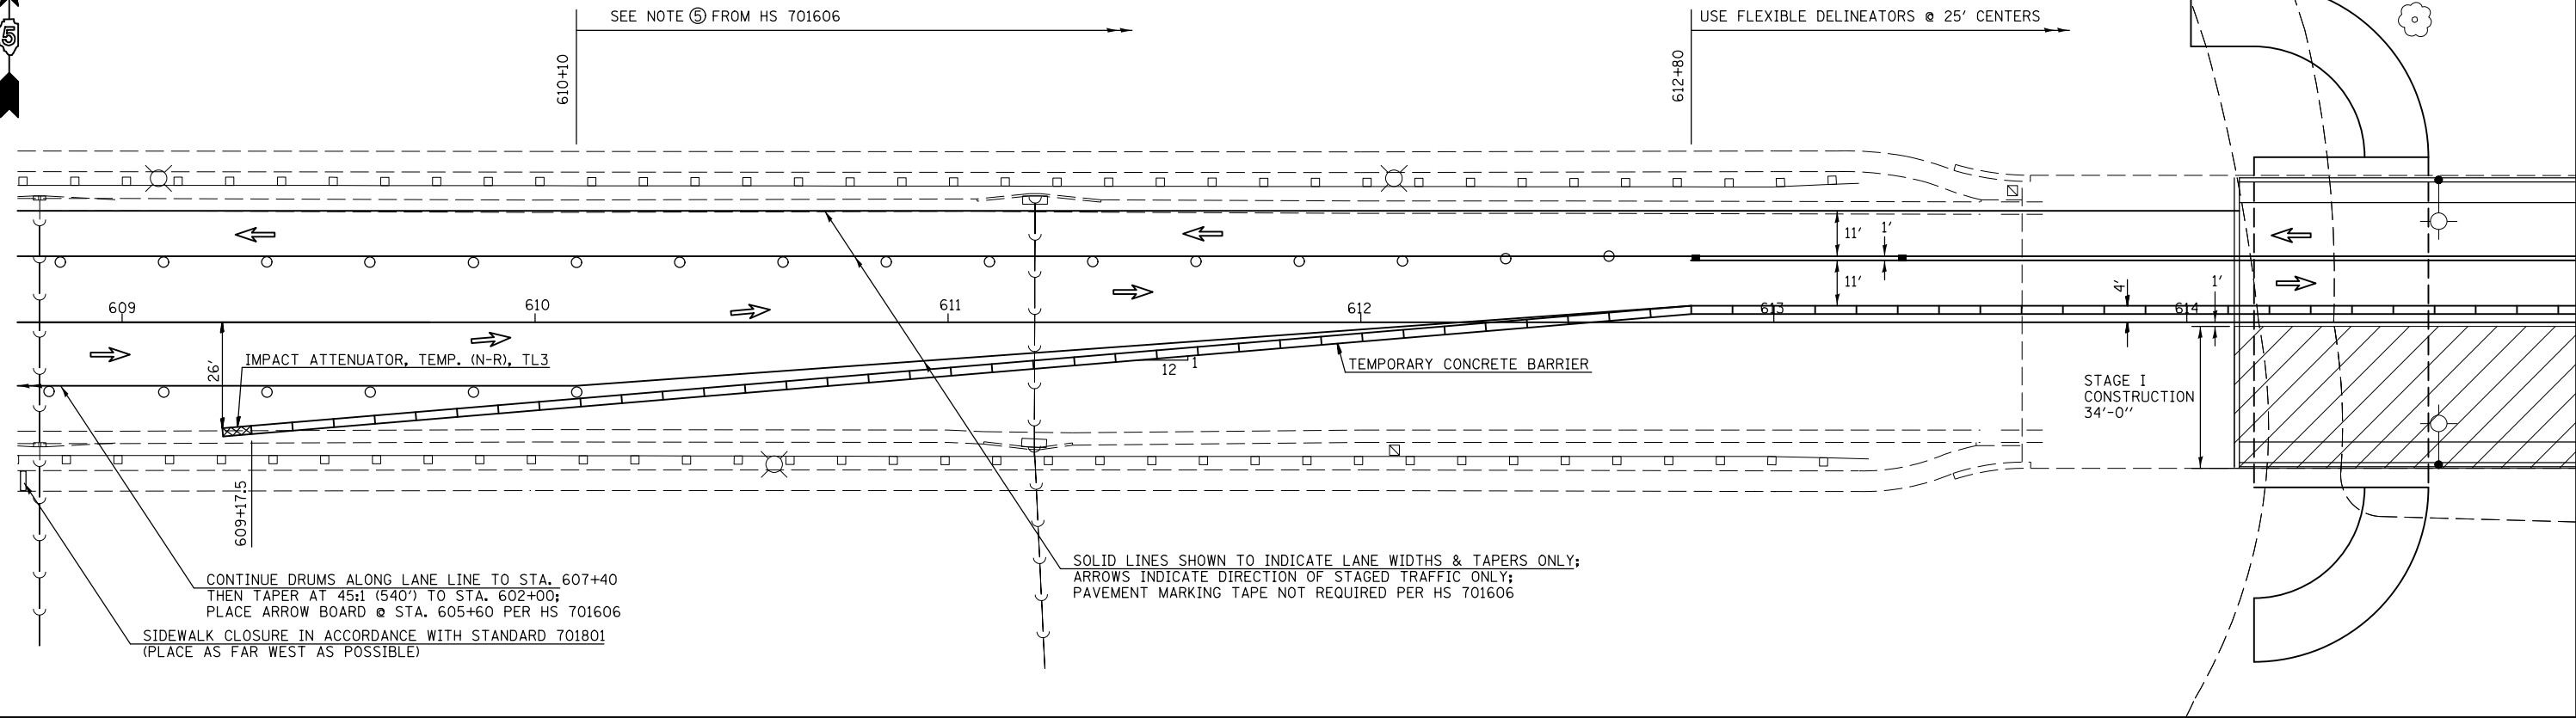

STAGE I TRAFFIC CONTROL



TRAFFIC CONTROL DEVICES NOT SHOWN SHALL BE IN ACCORDANCE WITH STANDARD 701606; SOLID LINES SHOWN TO INDICATE LANE WIDTHS & TAPERS ONLY; PAVEMENT MARKING TAPE NOT REQUIRED PER HS 701606

FILE NAME =	USER NAME = ceerlockjd	DESIGNED - TJB	REVISED - 09/20/2013
ei:\pw\work\p\idot\ceerlockjd\0299453\0570971-5ht-Staging.dgn		DRAWN -	REVISED -
Default	PLOT SCALE = 40.0000' / in.	CHECKED -	REVISED -
	PLOT DATE = 9/23/2013	DATE -	REVISED -

STATE OF ILLINOIS
DEPARTMENT OF TRANSPORTATION

STAGE I TRAFFIC CONTROL			
SCALE:	SHEET	OF	SHEETS
	STA.	TO	STA.

F.A.P. RTE.	SECTION	COUNTY	TOTAL SHEETS	SHEET NO.
729	(34Z-1B) I-2	VERMILION	25	20
CONTRACT NO. 70971				
ILLINOIS FED. AID PROJECT				