


TRAFFIC CONTROL DEVICES NOT SHOWN SHALL BE IN ACCORDANCE WITH STANDARD 701606; SOLID LINES SHOWN TO INDICATE LANE WIDTHS & TAPERS ONLY; PAVEMENT MARKING TAPE NOT REQUIRED PER HS 701606

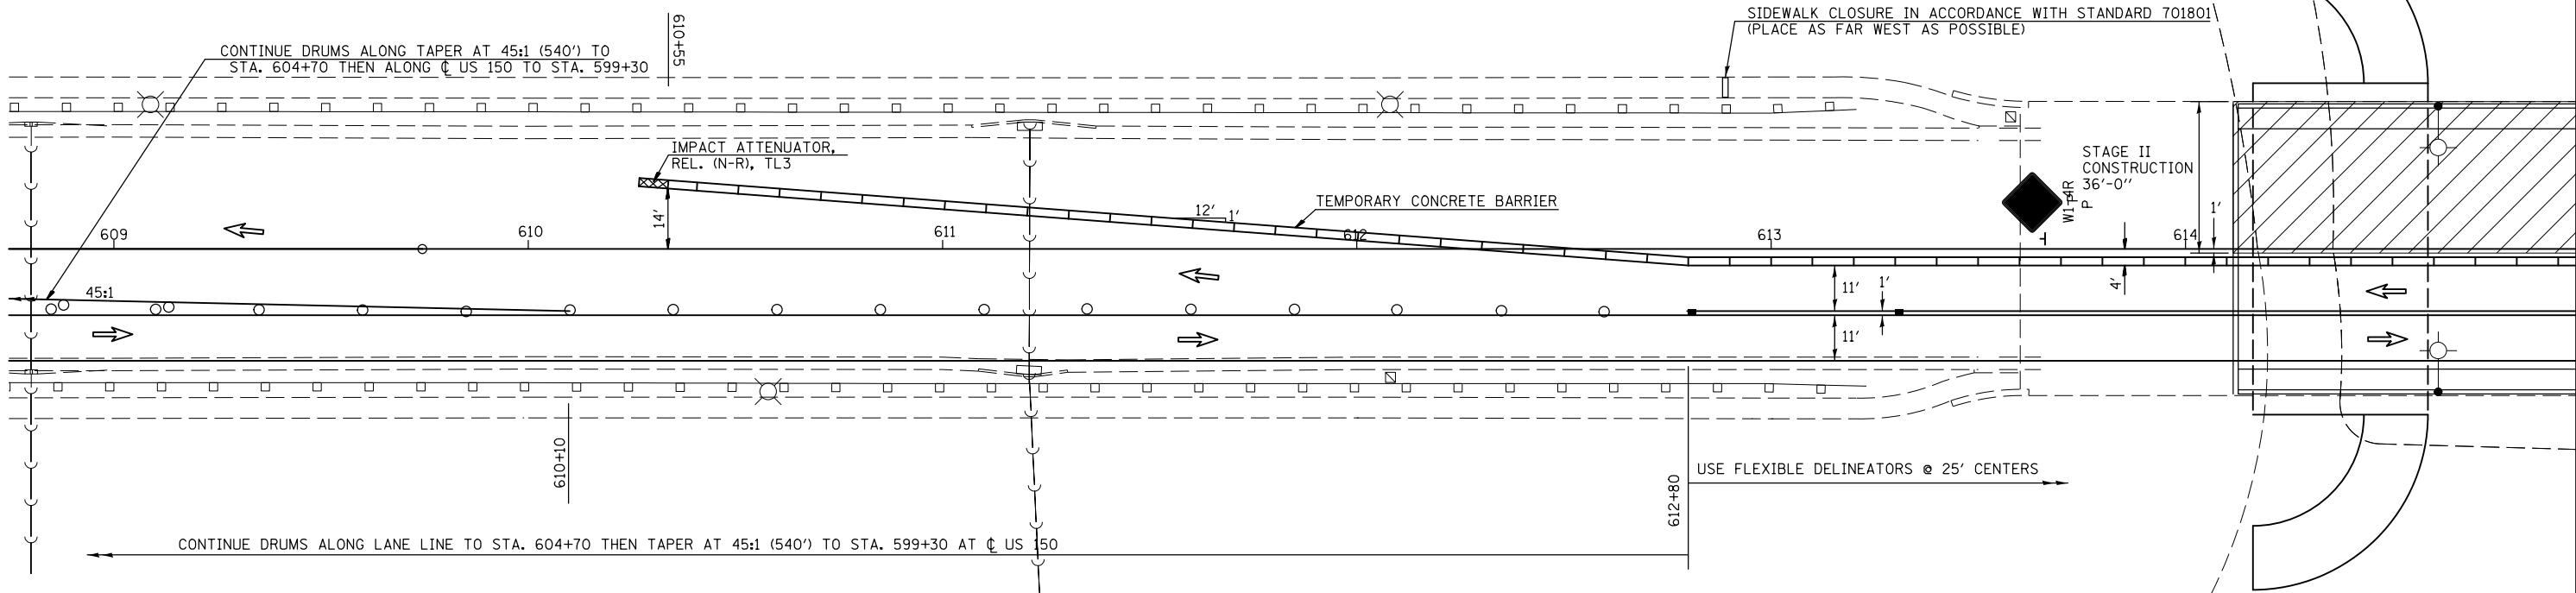

STAGE II TRAFFIC CONTROL



FILE NAME =	USER NAME = ceerlockjd	DESIGNED - TJB	REVISED - 09/20/2013
ei:\pwork\pwork\ceerlockjd\0299453\0570971-5ht-Staging.dgn		DRAWN -	REVISED -
Default	PLOT SCALE = 40.0000' / in.	CHECKED -	REVISED -
	PLOT DATE = 9/23/2013	DATE -	REVISED -

STATE OF ILLINOIS  
DEPARTMENT OF TRANSPORTATION

SCALE:		SHEET	OF	SHEETS	STA.	TO	STA.
--------	--	-------	----	--------	------	----	------

STAGE II TRAFFIC CONTROL

F.A.P. RTE.	SECTION	COUNTY	TOTAL SHEETS	SHEET NO.
729	(342-1B) I-2	VERMILION	25	22
CONTRACT NO. 70971				
ILLINOIS FED. AID PROJECT				