

# LOCATION MAP #3


CHAMPAIGN CO.  
F.A.I. 74

## CURRENT ADT

FUNCTIONAL CLASSIFICATION: INTERSTATE

F.A.I. 74 (I-74)

LEG "A"	ADT(2013)=21,800	SU=4.3%	MU=27.8%
LEG "B"	ADT(2013)=27,800	SU=3.5%	MU=23.0%
LEG "C"	ADT(2013)=27,500	SU=3.6%	MU=21.1%
LEG "D"	ADT(2013)=30,000	SU=3.5%	MU=23.2%
LEG "E"	ADT(2013)=26,400	SU=4.2%	MU=24.8%
LEG "F"	ADT(2013)=24,700	SU=3.8%	MU=26.5%

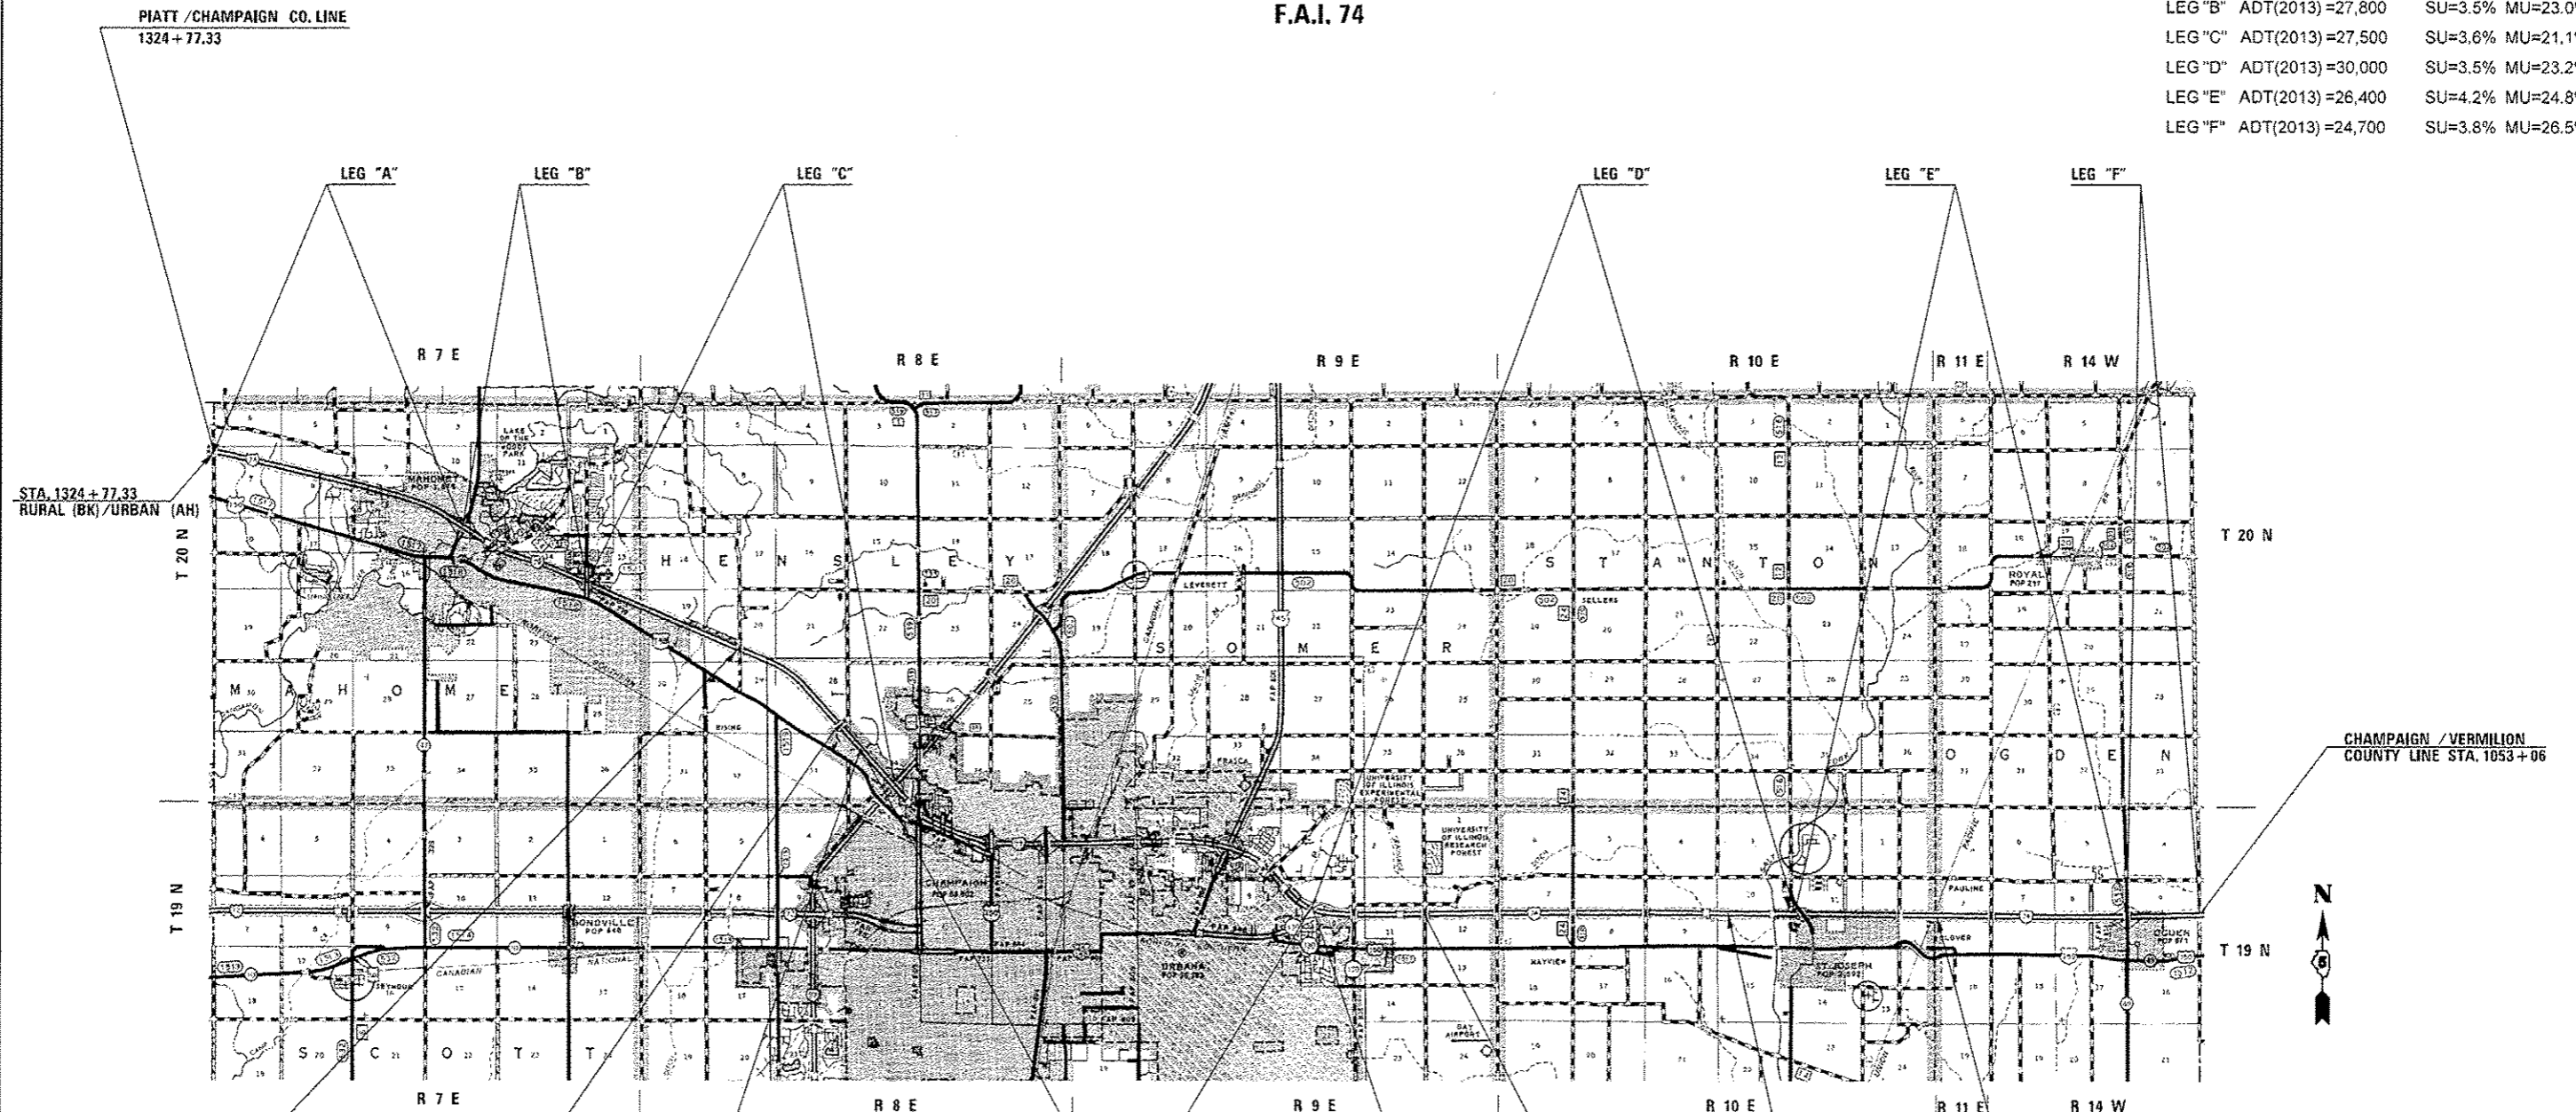

PIATT / CHAMPAIGN CO. LINE  
1324 + 77.33

STA. 1324 + 77.33  
RURAL (BK) / URBAN (AH)

CHAMPAIGN / VERMILION  
COUNTY LINE STA. 1053 + 06

STA. 1742 + 74.09  
URBAN (BK) / RURAL (AH)

STA. 1807 + 74.09  
RURAL (BK) / URBAN (AH)

OMISSION: STA. 1035 + 75.00  
TO STA. 1429 + 00.00


STA. 483 + 83.09  
URBAN (BK) / RURAL (AH)

STA. 700 + 14  
RURAL (BK) / URBAN (AH)

STA. 857 + 94.85  
URBAN (BK) / RURAL (AH)

STATION EQUATION  
STA. 1870 + 95.89 (BK) =  
STA. 1035 + 75.00 (AH)

STATION EQUATION  
STA. 1429 + 00.00 (BK) =  
STA. 429 + 00.00 (AH)

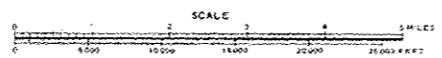

URBAN  
STA. 1324 + 77.33 TO STA. 1742 + 74.26 (MAHOMET)  
STA. 1807 + 74.09 TO STA. 483 + 83.09 (CHAMPAIGN)  
STA. 700 + 14 TO STA. 857 + 94.85 (ST. JOSEPH)

RURAL  
STA. 1742 + 74.26 (PIATT CO. LINE) TO STA. 1807 + 74.09  
STA. 483 + 83.09 TO STA. 700 + 14  
STA. 857 + 94.85 TO STA. 1053 + 06 (VERMILION CO. LINE)

GROSS LENGTH = 156,349.56 FT. = 29.612 MILE  
NET LENGTH = 117,024.56 FT. = 22.164 MILE

TOWNSHIPS
MAHOMET
HENSLEY
CHAMPAIGN
URBANA
ST. JOSEPH
OGDEN

FILE NAME =	USER NAME = leroyne	DESIGNED -	REVISED -
...	...	DRAWN -	REVISED -
...	...	CHECKED -	REVISED -
...	...	DATE -	REVISED -

STATE OF ILLINOIS  
DEPARTMENT OF TRANSPORTATION

LOCATION MAP #3

SCALE: SHEET 3 OF 5 SHEETS STA. TO STA.

F.A.I. RTE.	SECTION	COUNTY	TOTAL SHEETS	SHEET NO.
74&57	D5 PATCHING 2014-4	VARIOUS	29	5
CONTRACT NO. 70A38			ILLINOIS FED. AID PROJECT	