


LOCATION MAP #1
DEWITT CO.

EXISTING TYPICAL CROSS SECTION ①

STATION	TO	STATION
EB 635+97.34 (AH)		EB 655+70.00②
WB 635+97.34 (AH)		WB 666+29.87②
③EB 662+33.70		EB 694+54.78③
③WB 679+10.15		WB 711+31.23③
②EB 707+35.06		EB 909+40.45④
②WB 717+94.93		WB 909+40.45④

STRUCTURE OMISSIONS

STATION	TO	STATION
(SN 020-0026)	745+73.01	749+39.68
(SN 020-0027)	774+75.17	748+41.84
(SN 020-0028)	775+06.98	776+13.99
(SN 020-0029)	774+92.42	776+01.37
(SN 020-0030)	807+27.60	808+76.60
(SN 020-0031)	807+37.98	808+86.98
(SN 020-0032)	816+05.17	817+66.75
(SN 020-0033)	816+05.17	817+66.75
(SN 020-0036)	865+37.71	867+22.29
(SN 020-0037)	865+37.71	867+22.29

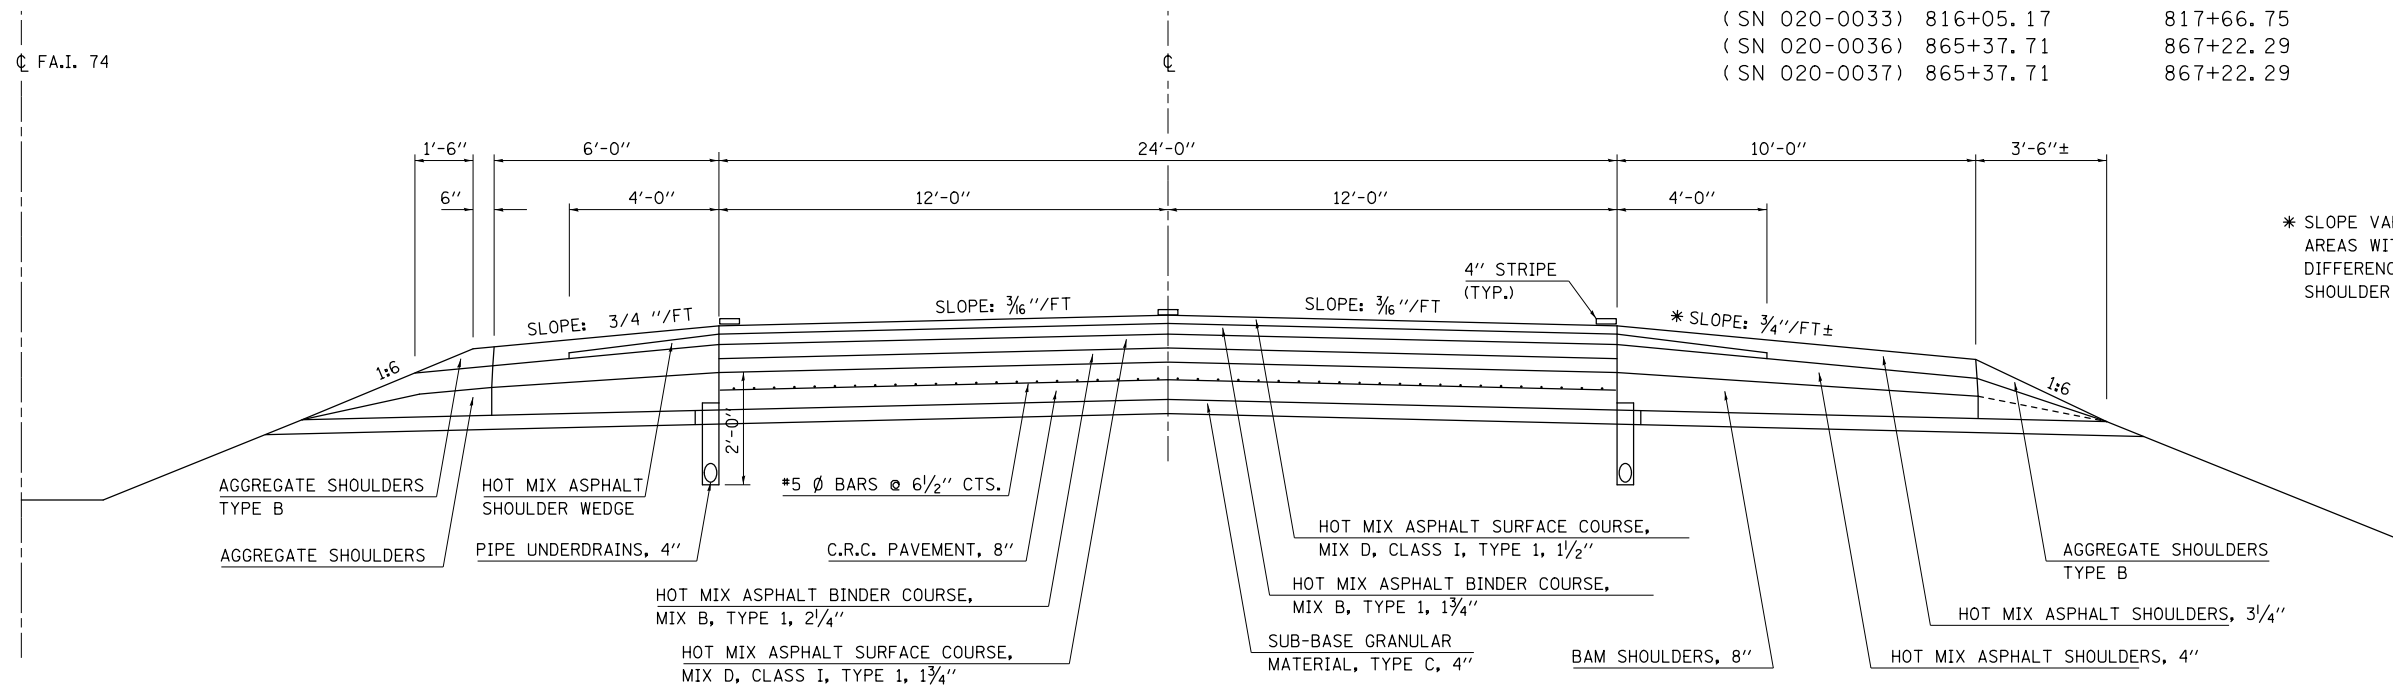

LOCATION MAP #1
DEWITT CO.

EXISTING TYPICAL CROSS SECTION ②

STATION	TO	STATION
①EB 655+70.00③		EB 659+74.37
③WB 713+90.56①		WB 717+94.93
③EB 697+85.06①		EB 707+35.06
①WB 666+29.87③		WB 675+79.87

