


LOCATION MAP #1
DEWITT CO.

EXISTING TYPICAL CROSS SECTION ③

STATION	TO	STATION
② EB 659+74.37		EB 662+33.70 ①
① WB 711+31.23		WB 713+90.56 ②
① EB 694+54.78		EB 697+85.06 ②
② WB 675+79.87		WB 679+10.15 ①

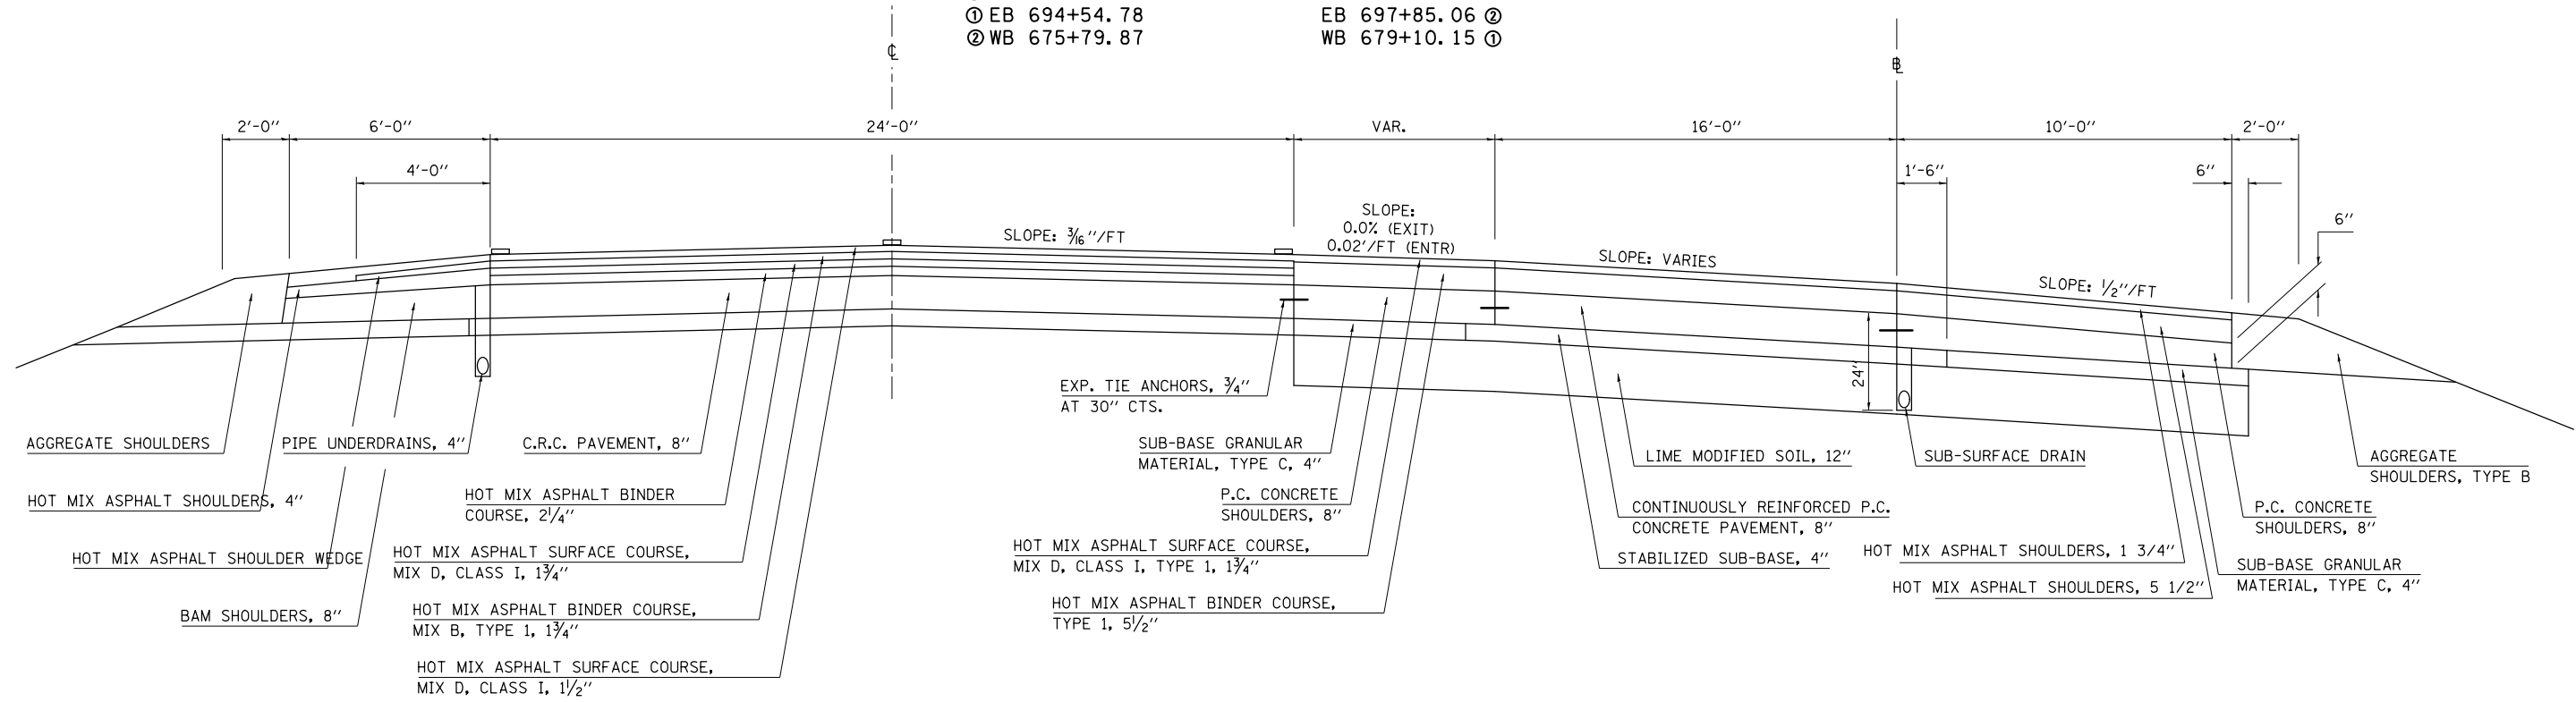

FILE NAME =	USER NAME = leroyma	DESIGNED -	REVISED -
ei:\pw\work\p1dot\leroyma\d0365293\0570438-sht-typicals.dgn		DRAWN -	REVISED -
	PLOT SCALE = 40.0000' / in.	CHECKED -	REVISED -
#MODELNAME#	PLOT DATE = 12/4/2013	DATE -	REVISED -

STATE OF ILLINOIS
DEPARTMENT OF TRANSPORTATION

TYPICAL CROSS SECTIONS

SCALE: SHEET 6 OF 12 SHEETS STA. TO STA.

F.A.I. RTE.	SECTION	COUNTY	TOTAL SHEETS	SHEET NO.
74&57	D5 PATCHING 2014-2	VARIOUS	29	11
CONTRACT NO. 70A38			ILLINOIS FED. AID PROJECT	