


LOCATION MAP #3

EXISTING TYPICAL SECTION 8

* END FULL DEPTH ASPHALT PAVEMENT

F.A.I. 74

STATION TO STATION
 * 429+00.00 880+00.00 9

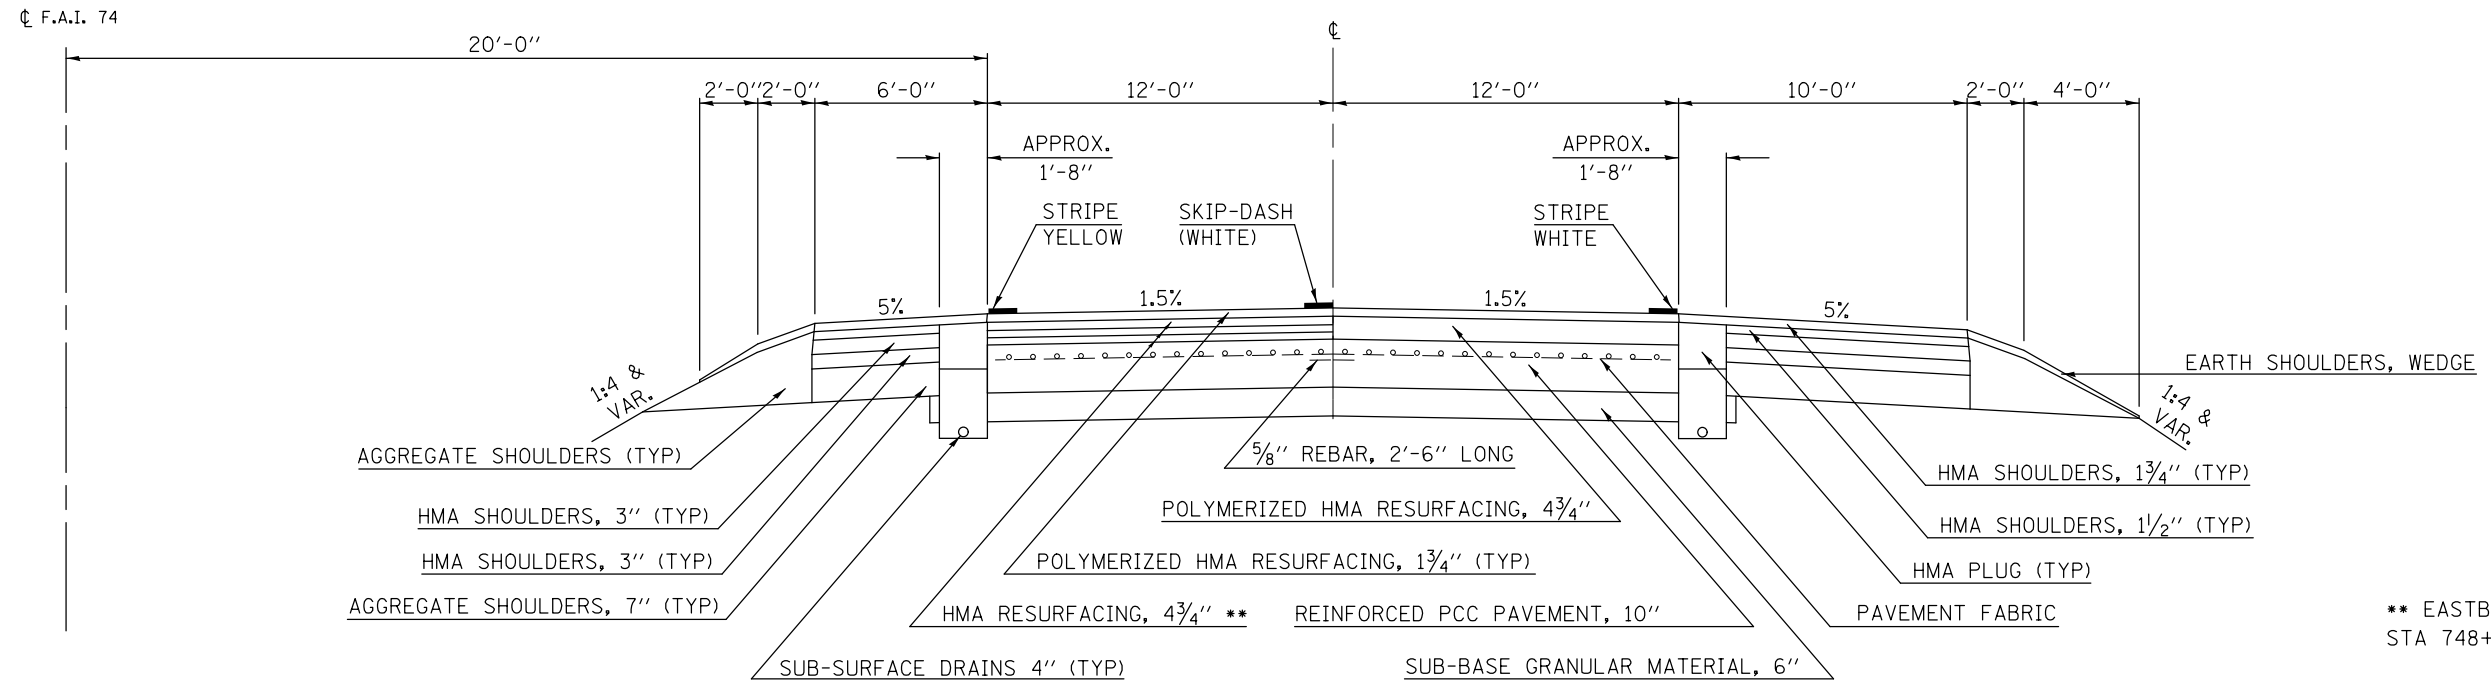

** EASTBOUND LANES - STA 730+0 TO STA 748+00 HMA RESURFACING = 6"±


LOCATION MAPS #3 & #4

EXISTING TYPICAL SECTION 9

CHAMPAIGN AND VERMILION COUNTY
 LINE AT STA 1053+06.00

F.A.I. 74

STATION TO STATION
 8 880+00.00 1616+00.00 10

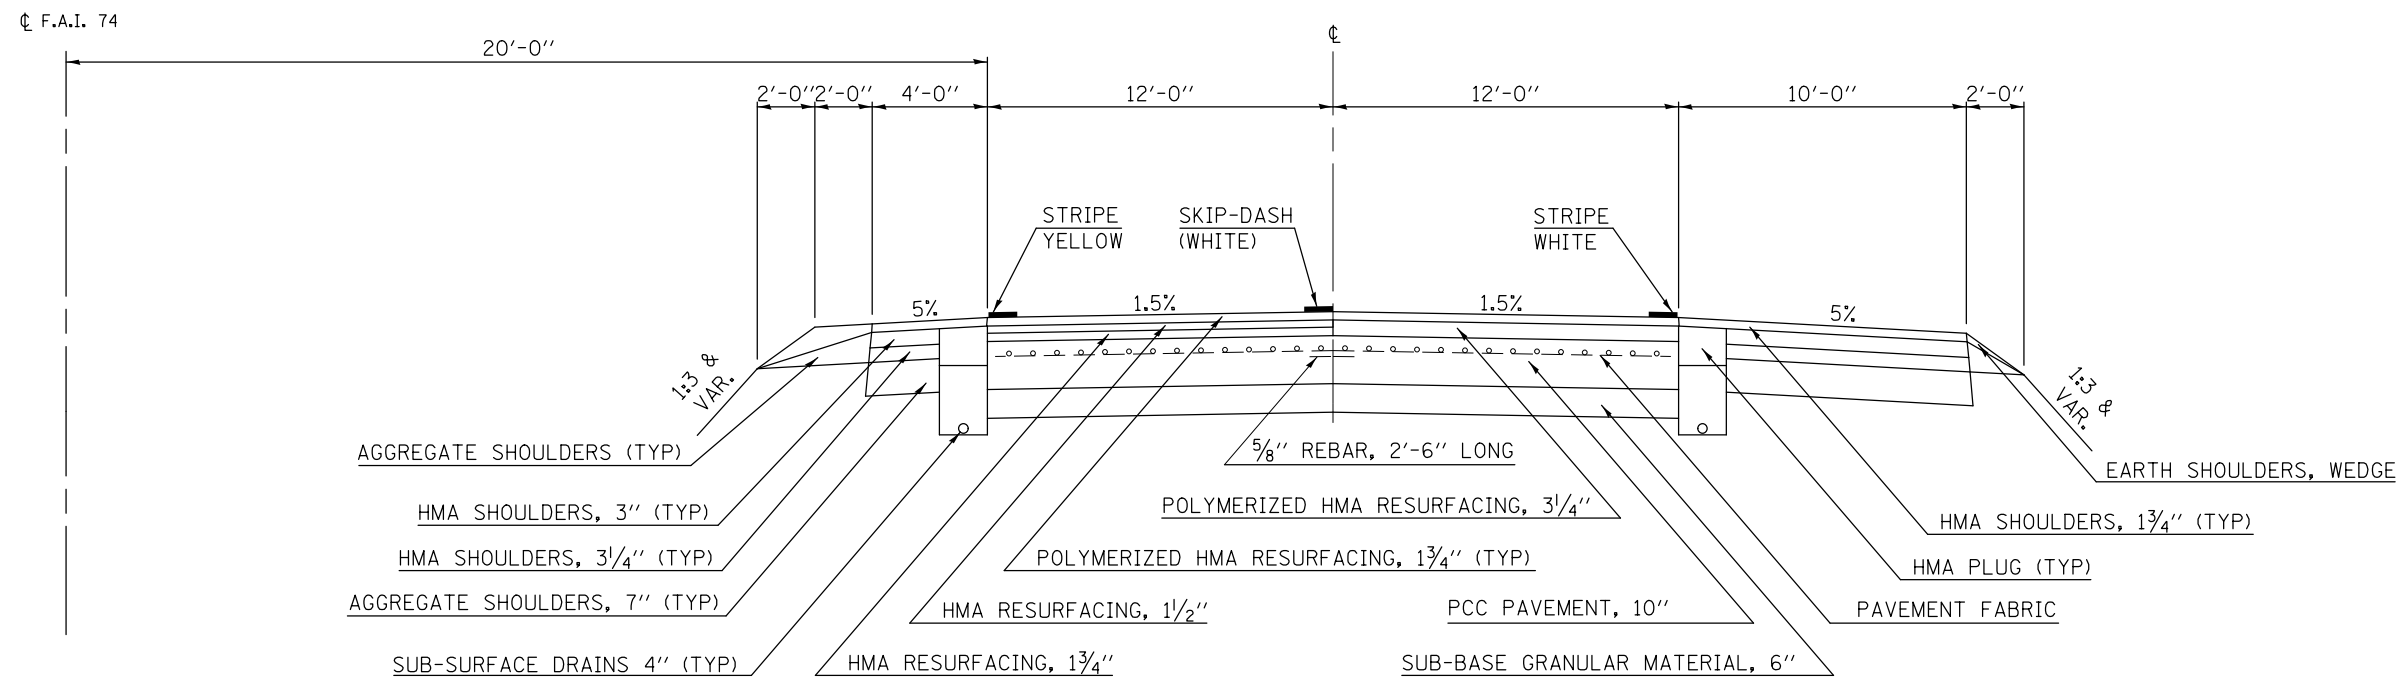

FILE NAME =	USER NAME = leroyma	DESIGNED -	REVISED -
ei:\pwork\pwork\leryma\d0365293\0570438-sht-typicals.dgn		DRAWN -	REVISED -
		CHECKED -	REVISED -
		DATE -	REVISED -
*MODELNAME#	PLOT DATE = 12/4/2013		

STATE OF ILLINOIS
 DEPARTMENT OF TRANSPORTATION

TYPICAL CROSS SECTIONS

SCALE: SHEET 9 OF 12 SHEETS STA. TO STA.

F.A.I. RTE.	SECTION	COUNTY	TOTAL SHEETS	SHEET NO.
74&57	D5 PATCHING 2014-2	VARIOUS	29	14
CONTRACT NO. 70A38				
ILLINOIS FED. AID PROJECT				