


# EXISTING TYPICAL SECTION 14

F.A.I. 74

STATION IO STATION  
 13 2020+00.00 2231+13.24

☉ F.A.I. 74

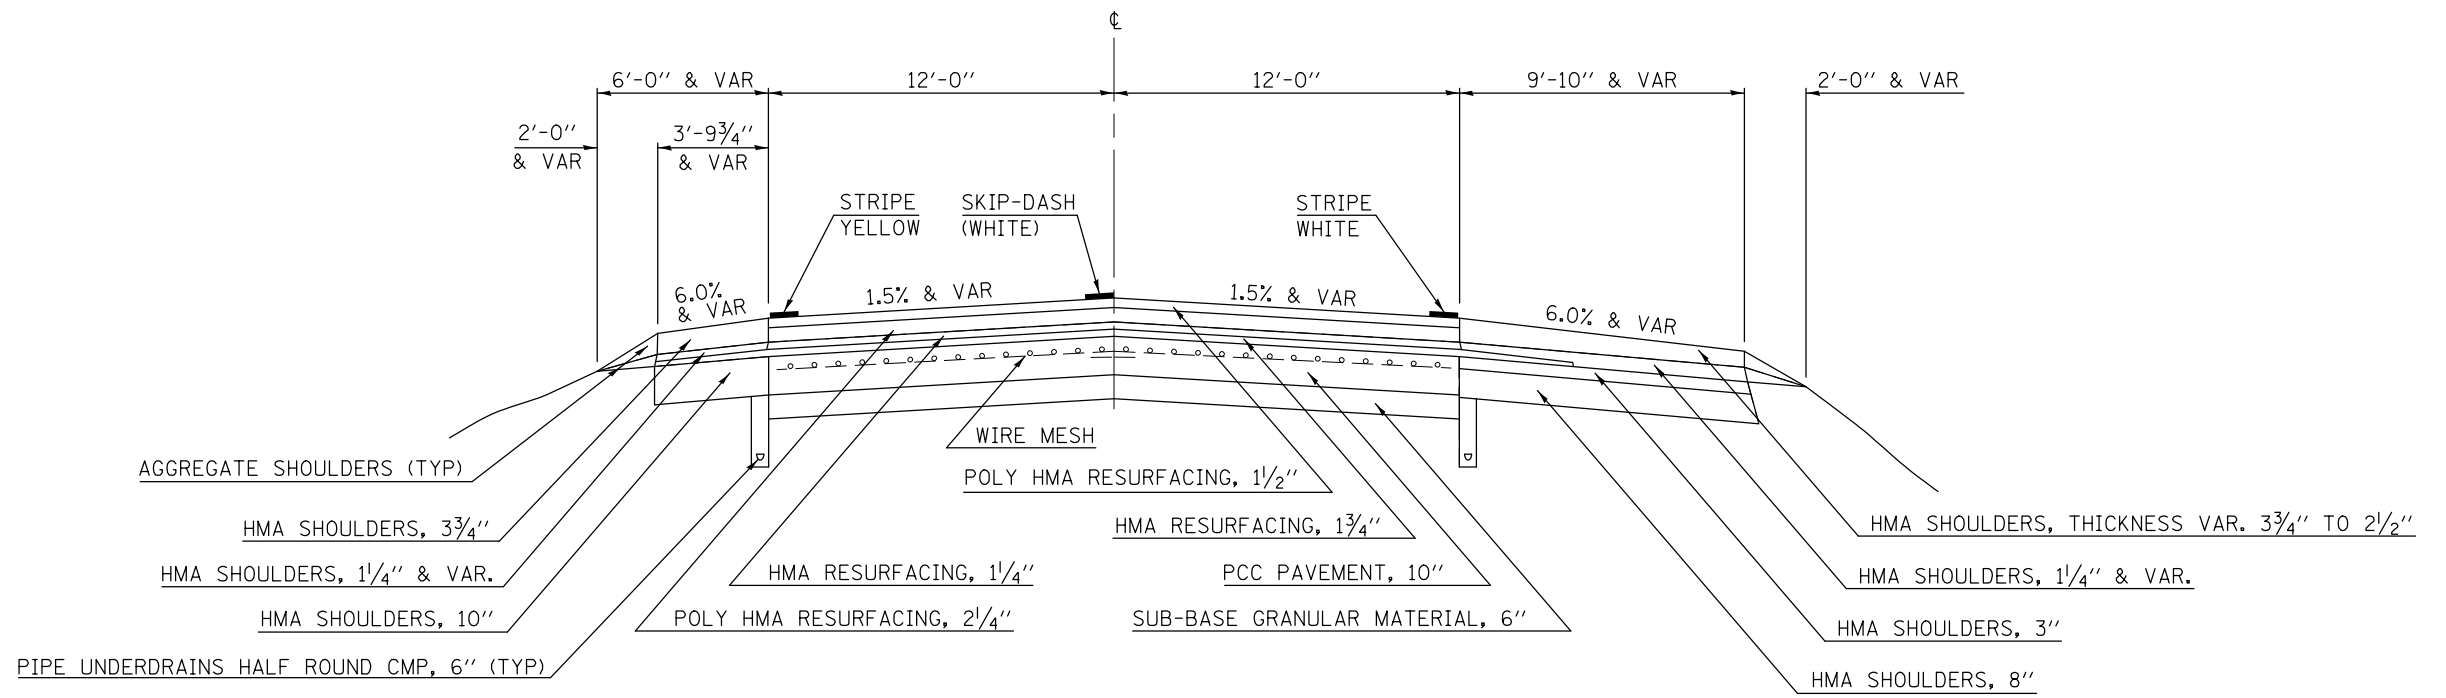

FILE NAME =	USER NAME = leroyma	DESIGNED -	REVISED -
ci:\pwork\pwork\leryma\d0365293\0570438-sht-typicals.dgn		DRAWN -	REVISED -
	PLOT SCALE = 40.0000' / in.	CHECKED -	REVISED -
#MODELNAME#	PLOT DATE = 12/4/2013	DATE -	REVISED -

STATE OF ILLINOIS  
 DEPARTMENT OF TRANSPORTATION

TYPICAL CROSS SECTIONS

SCALE: SHEET 12 OF 12 SHEETS STA. TO STA.

F.A.I. RTE.	SECTION	COUNTY	TOTAL SHEETS	SHEET NO.
74&57	D5 PATCHING 2014-2	VARIOUS	29	17
CONTRACT NO. 70A38				
ILLINOIS FED. AID PROJECT				