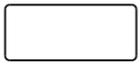
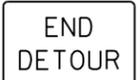



# DETOUR SIGNING FOR RAMP I-BC

**LEGEND**

(B)  
 M4-8 (24x12) (0)  
 M3-4 (24x12) WHITE ON BLUE  
 M1-1 (24x24) WHITE ON BLUE

 ALL ARROW SIGNS (21x15) BLACK ON ORANGE

 M4-8A (24x18) (0)

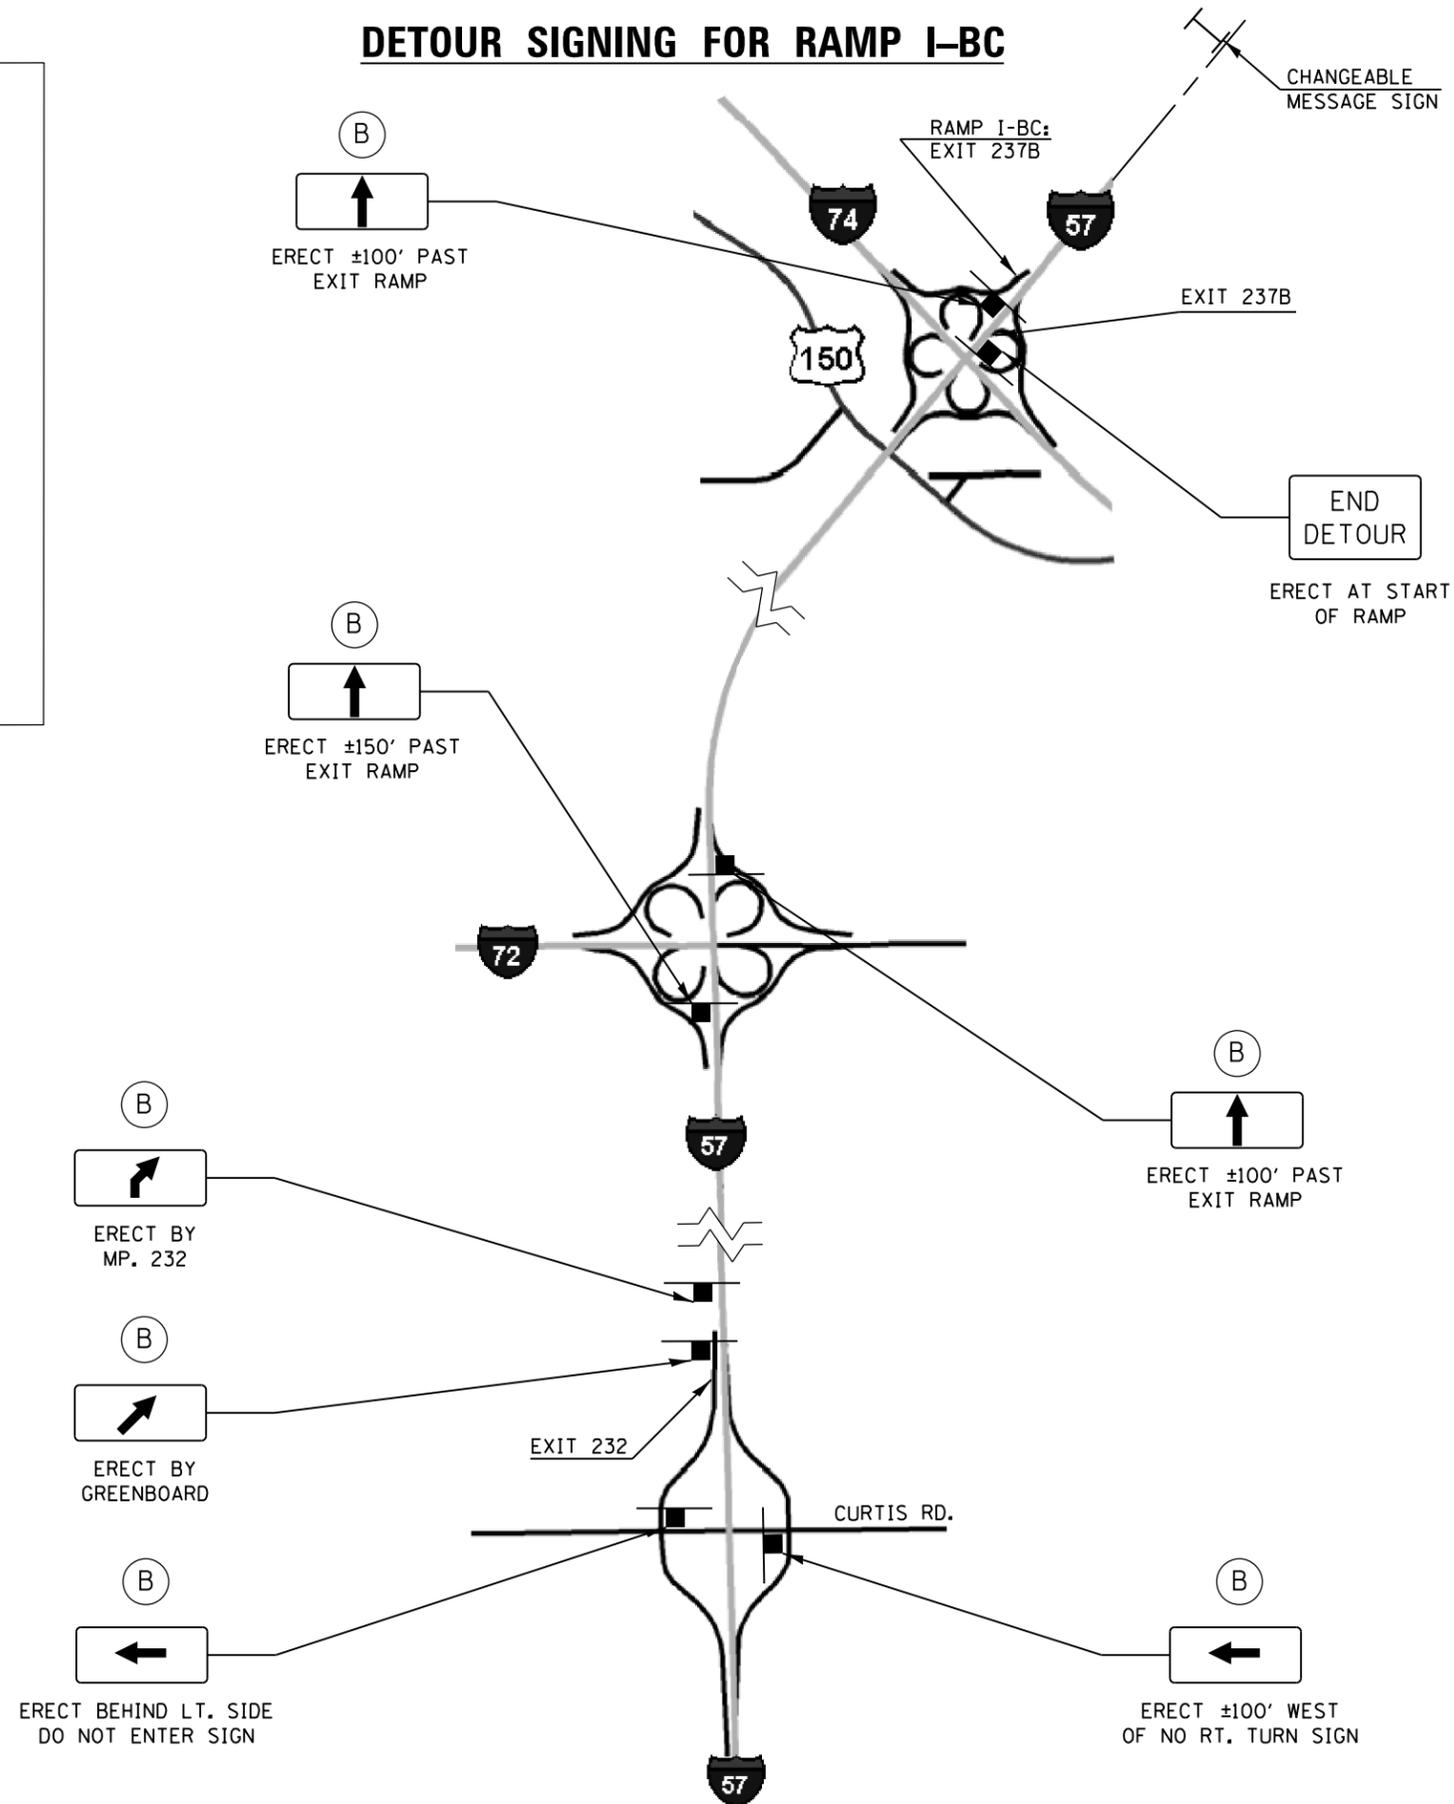

**RAMP I-BC - EXIT 237B:**  
 TAKE I-57 SOUTH TO EXIT 232,  
 THEN COME BACK NORTH ON I-57  
 TO EXIT 237B.

FILE NAME =	USER NAME = eaglinge	DESIGNED - GAE	REVISED -	<b>STATE OF ILLINOIS DEPARTMENT OF TRANSPORTATION</b>	<b>DETOUR SIGNING FOR RAMP I-BC</b>			F.A.I. RTE.	SECTION	COUNTY	TOTAL SHEETS	SHEET NO.
ct:\pw\work\p\dot\ea\linge\d0363405\050	0A52-sh-t-detour.dgn	DRAWN - GAE	REVISED -		57	HFSC 2014-1	CHAMPAIGN	31	21			
*MODELNAME*	PLOT SCALE = 40.0000' / in.	CHECKED -	REVISED -		SCALE: SHEET 3 OF 8 SHEETS STA. TO STA.			CONTRACT NO. 70A52				
	PLOT DATE = 12/6/2013	DATE -	REVISED -		ILLINOIS FED. AID PROJECT							