


DATE	
BY	
FINAL SURVEY	
SUPPLEMENTED	
NOTE BOOK	
AREAS CHECKED	

DATE	
BY	
ORIGINAL SURVEY	
SUPPLEMENTED	
NOTE BOOK	
AREAS CHECKED	

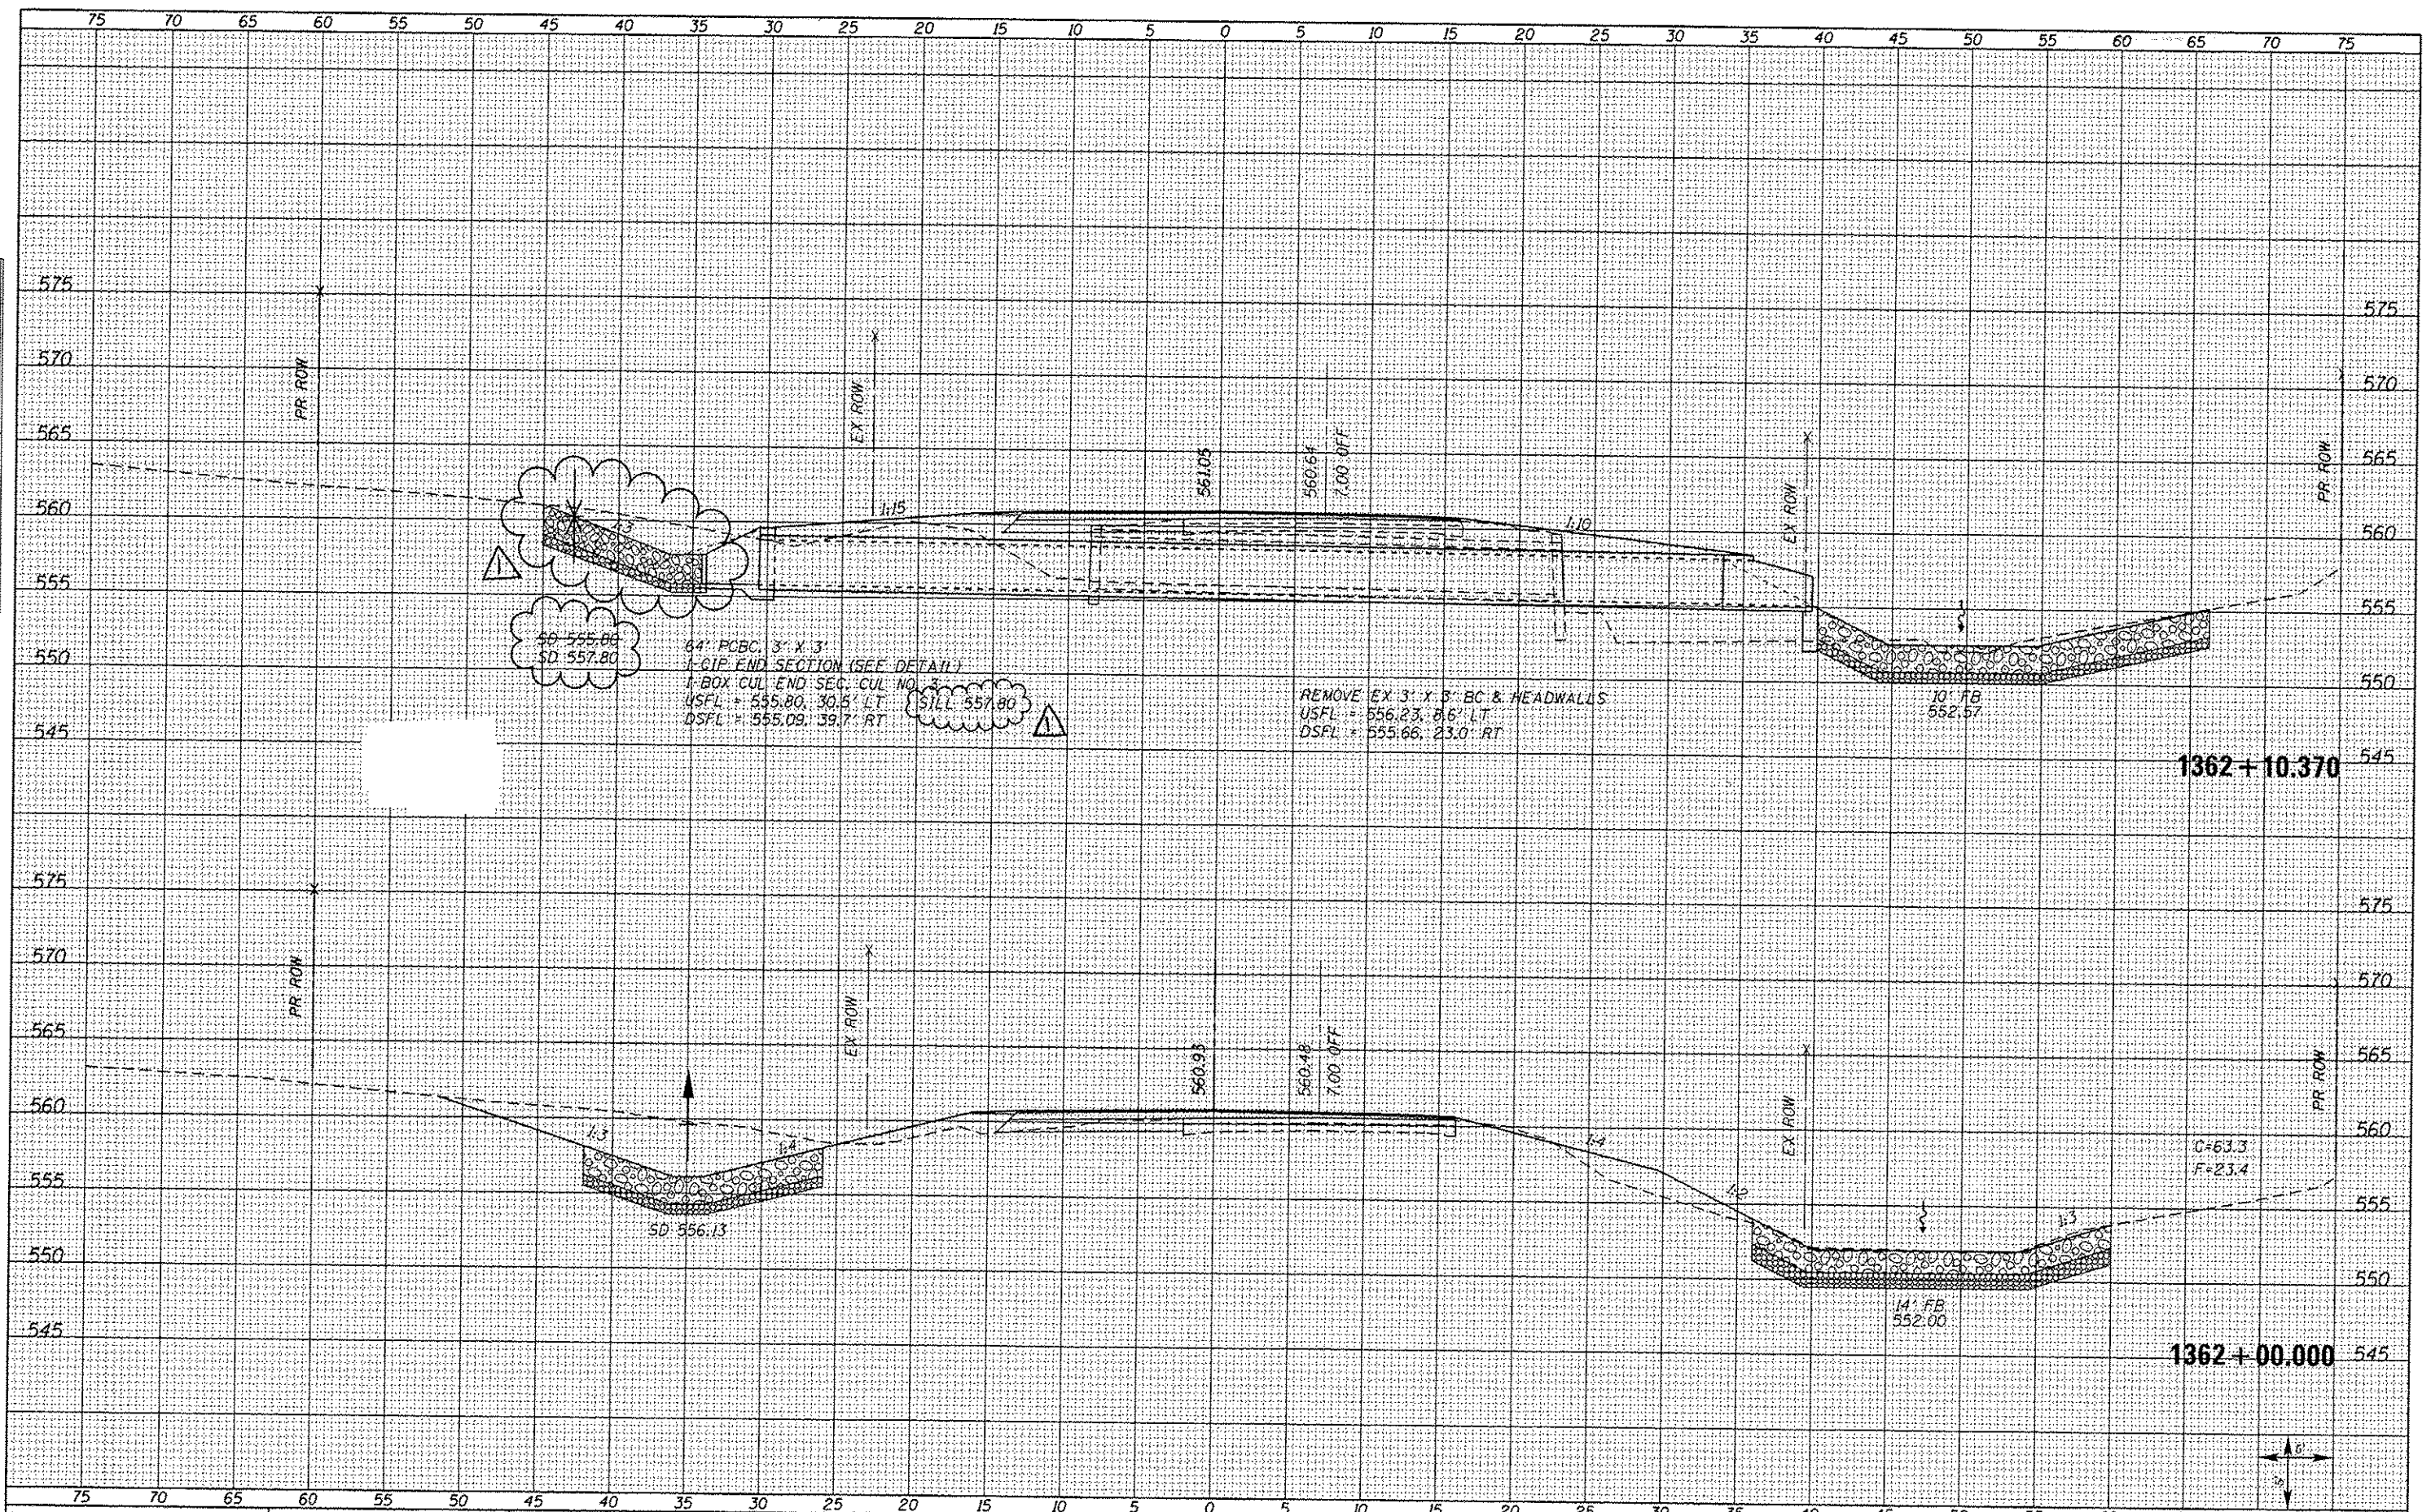

FILE NAME = XS_SHEETS-NEW.dgn	USER NAME = nase1	DESIGNED -	REVISED -	STATE OF ILLINOIS DEPARTMENT OF TRANSPORTATION	FAS 1597 (IL 96) CROSS SECTIONS	F.A.S. RTE.	SECTION	COUNTY	TOTAL SHEETS	SHEET NO.	
		DRAWN -	REVISED -			1597	14 (W, RS-7)	ADAMS/PIKE	152	106	
		CHECKED -	REVISED -			SCALE: SHOWN	SHEET NO. 31 OF 72 SHEETS	STA. 1362+00.000	STA. 1362+10.370	CONTRACT NO. 72781	ILLINOIS FED. AID PROJECT
		DATE -	REVISED -								

2-18-14