



CONTRACT 72781				
F.A.S. RTE.	SECTION	COUNTY	TOTAL SHEETS	SHEET NO.
1597	14 (W, RS-7)	ADAMS/PIKE	152	48
STA.		TO STA.		
FED. ROAD DIST. NO. 6		ILLINOIS FED. AID PROJECT		

PLAN	DATE	BY
ACQUISITION		
DESIGN		
CONSTRUCTION		
AS-BUILT		
REVISIONS		

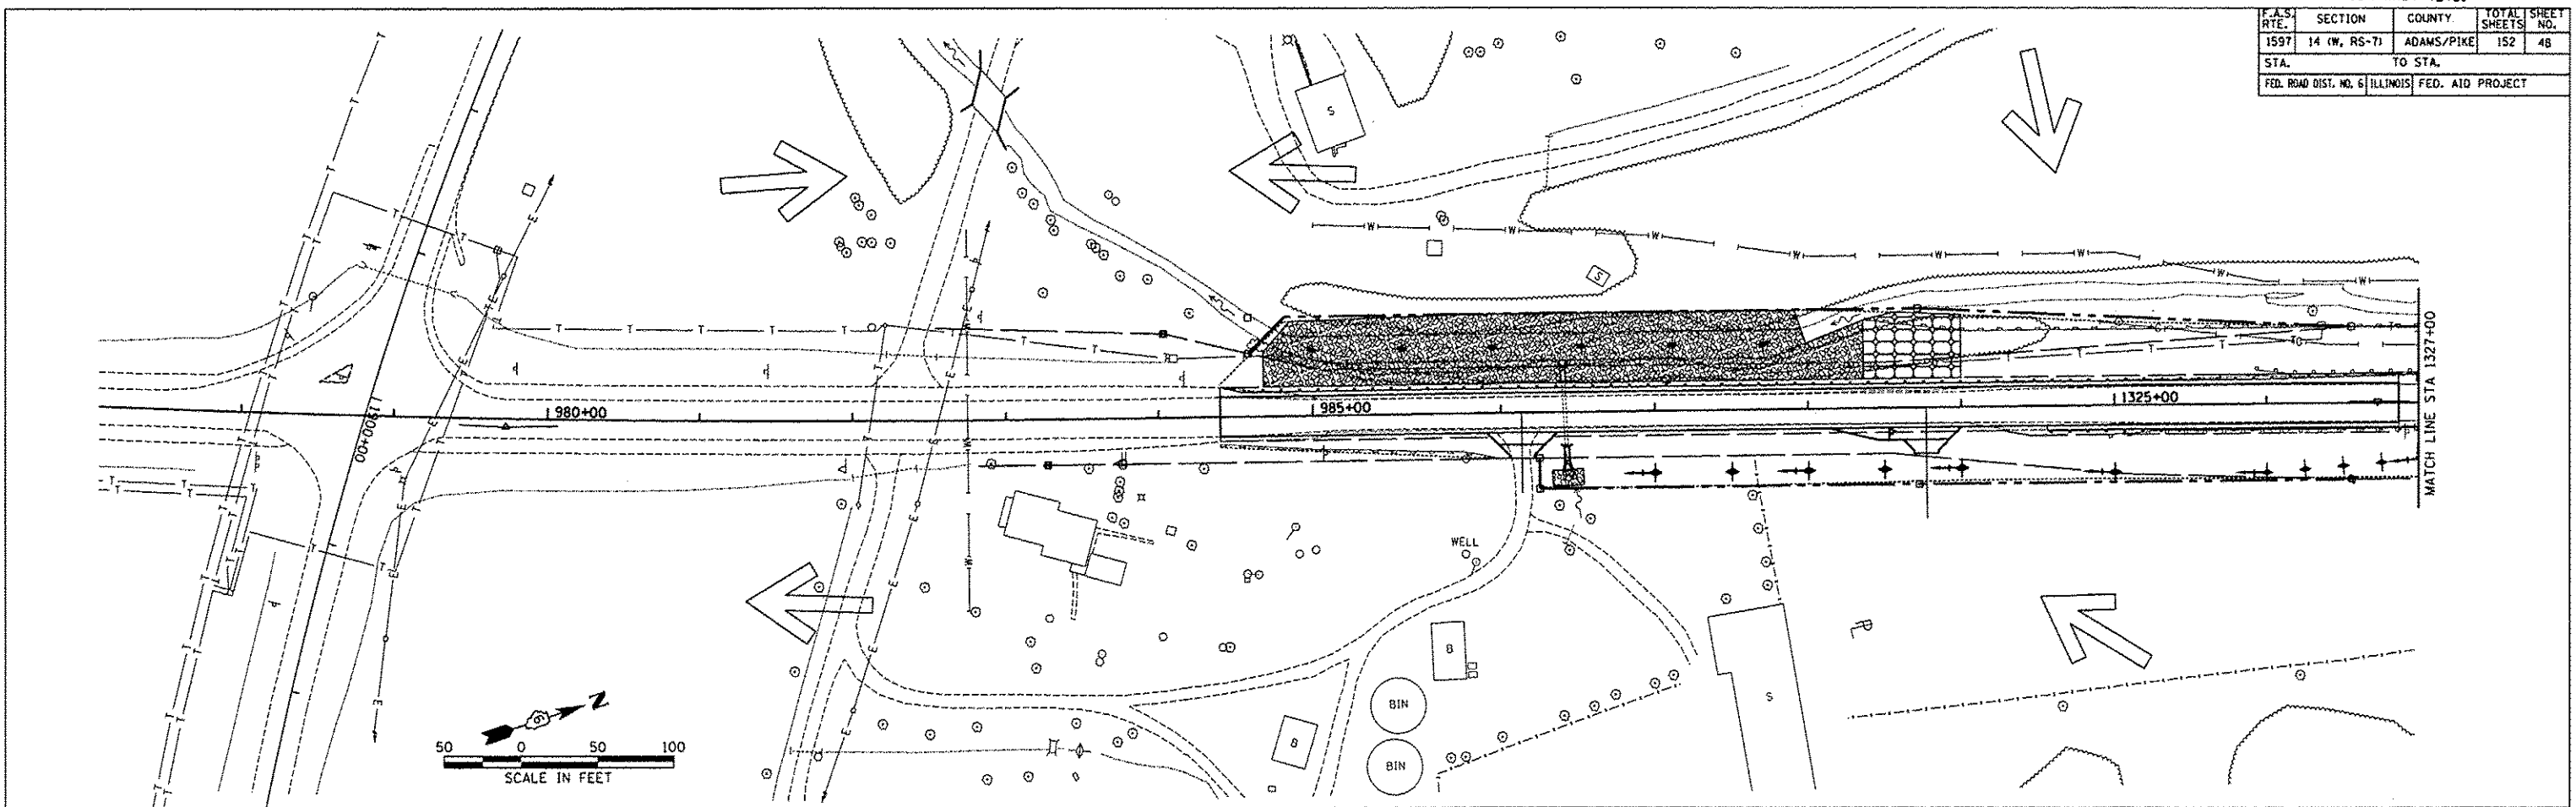

PROFILE	DATE	BY
ACQUISITION		
DESIGN		
CONSTRUCTION		
AS-BUILT		
REVISIONS		

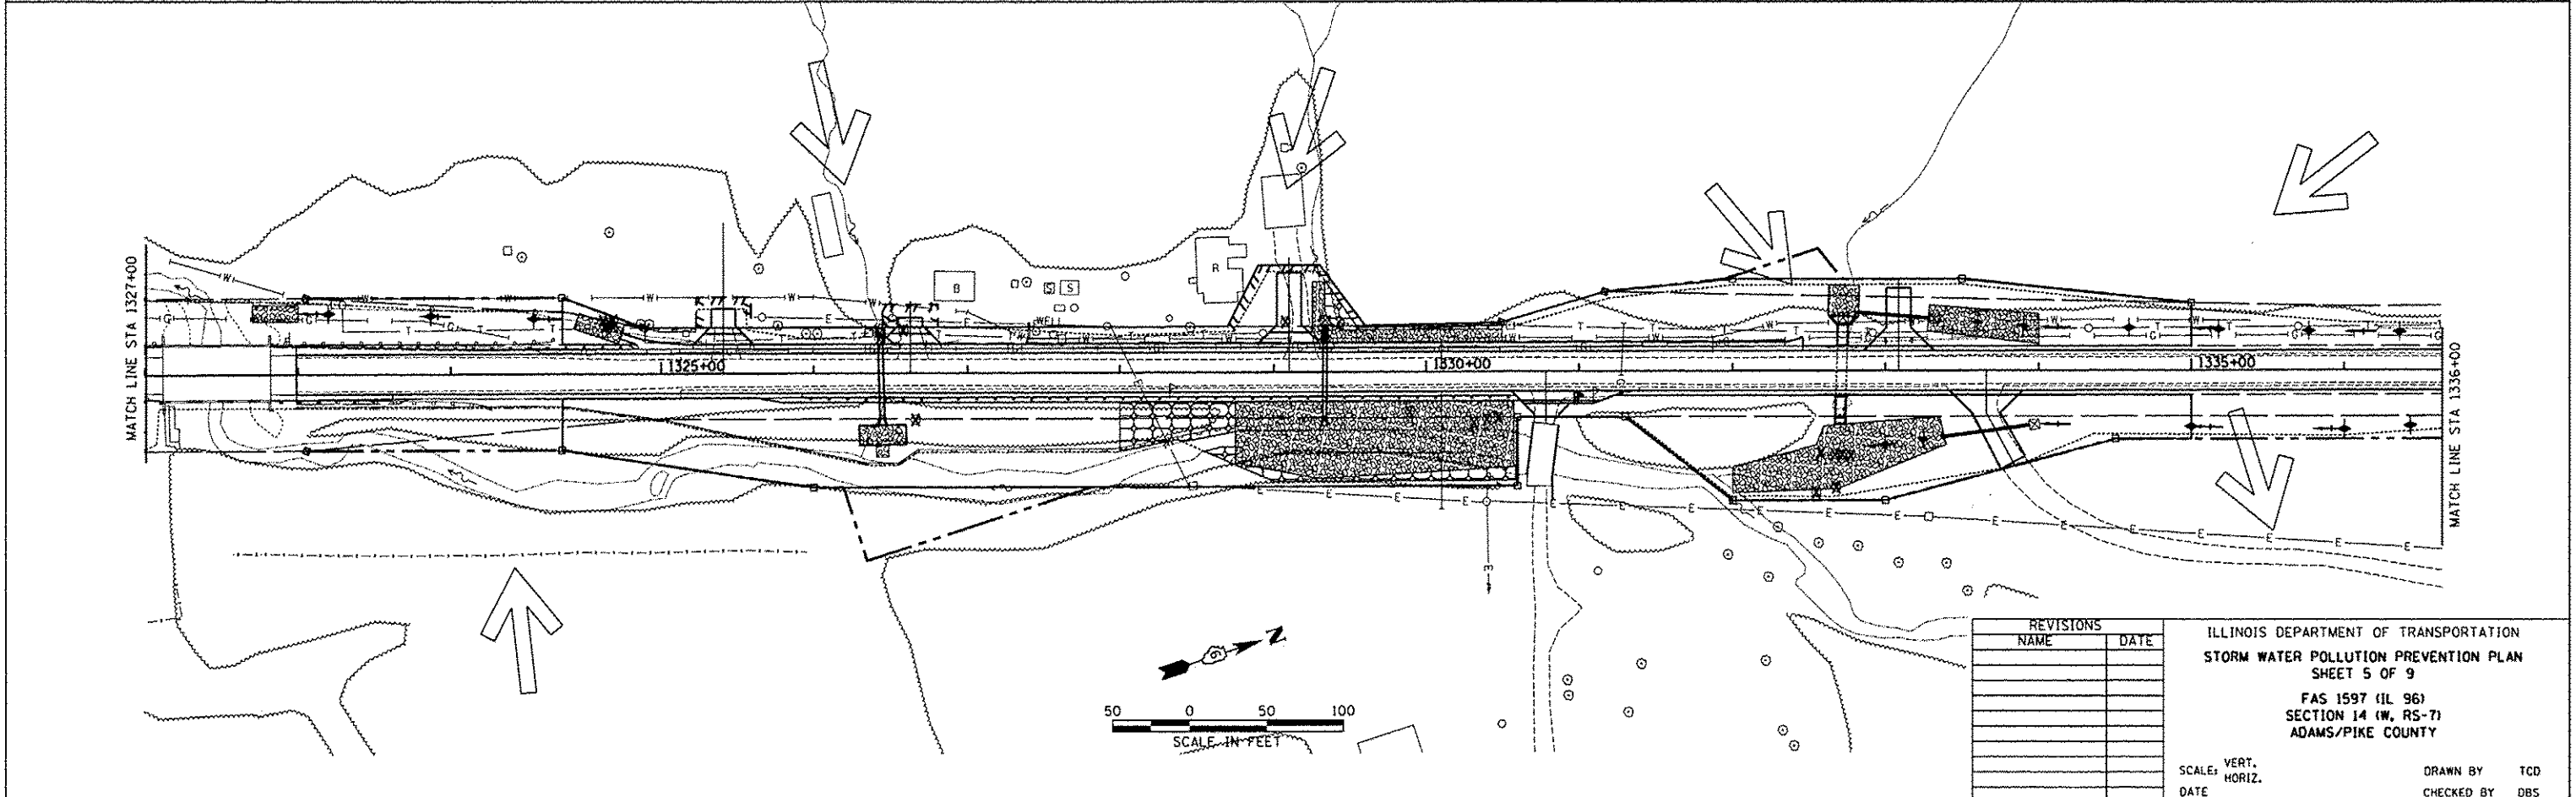

REVISIONS	
NAME	DATE

ILLINOIS DEPARTMENT OF TRANSPORTATION
 STORM WATER POLLUTION PREVENTION PLAN
 SHEET 5 OF 9
 FAS 1597 (IL 96)
 SECTION 14 (W, RS-7)
 ADAMS/PIKE COUNTY

SCALE: VERT. _____
 HORIZ. _____

DATE _____

DRAWN BY TCD
 CHECKED BY DBS

Z:\R-20\01A-10-01.12.il-96 Pire Co to IL-57\MS\B\Design\55-PPP.dgn
 8/16/2013
 REF B1