



CONTRACT 72781				
F.A.S. RTE.	SECTION	COUNTY	TOTAL SHEETS	SHEET NO.
1597	14 (W, RS-7)	ADAMS/PIKE	152	51
STA.		TO STA.		
FED. ROAD DIST. NO. 6		ILLINOIS FED. AID PROJECT		

PLAN	DATE
NOTE BOOK	
NO.	

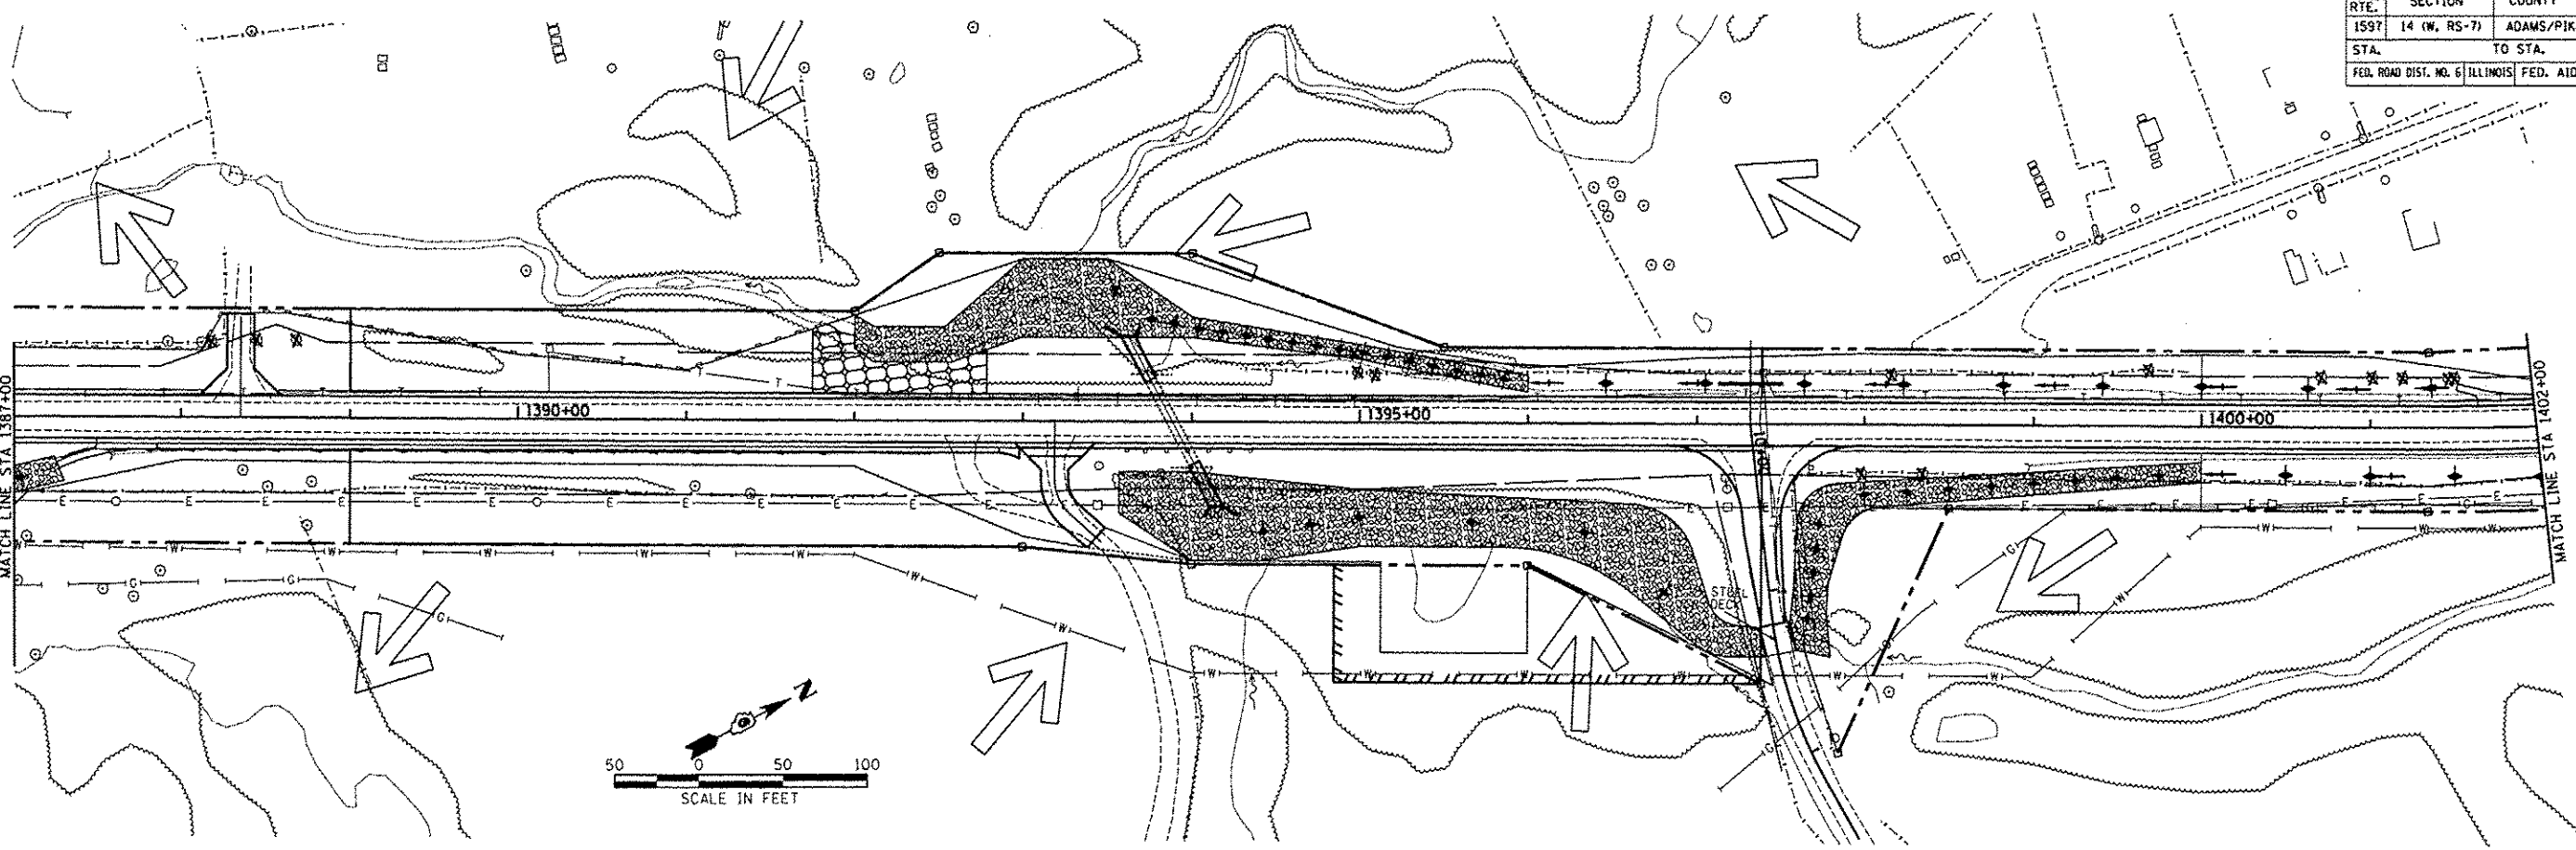

PROFILE	DATE
NO.	

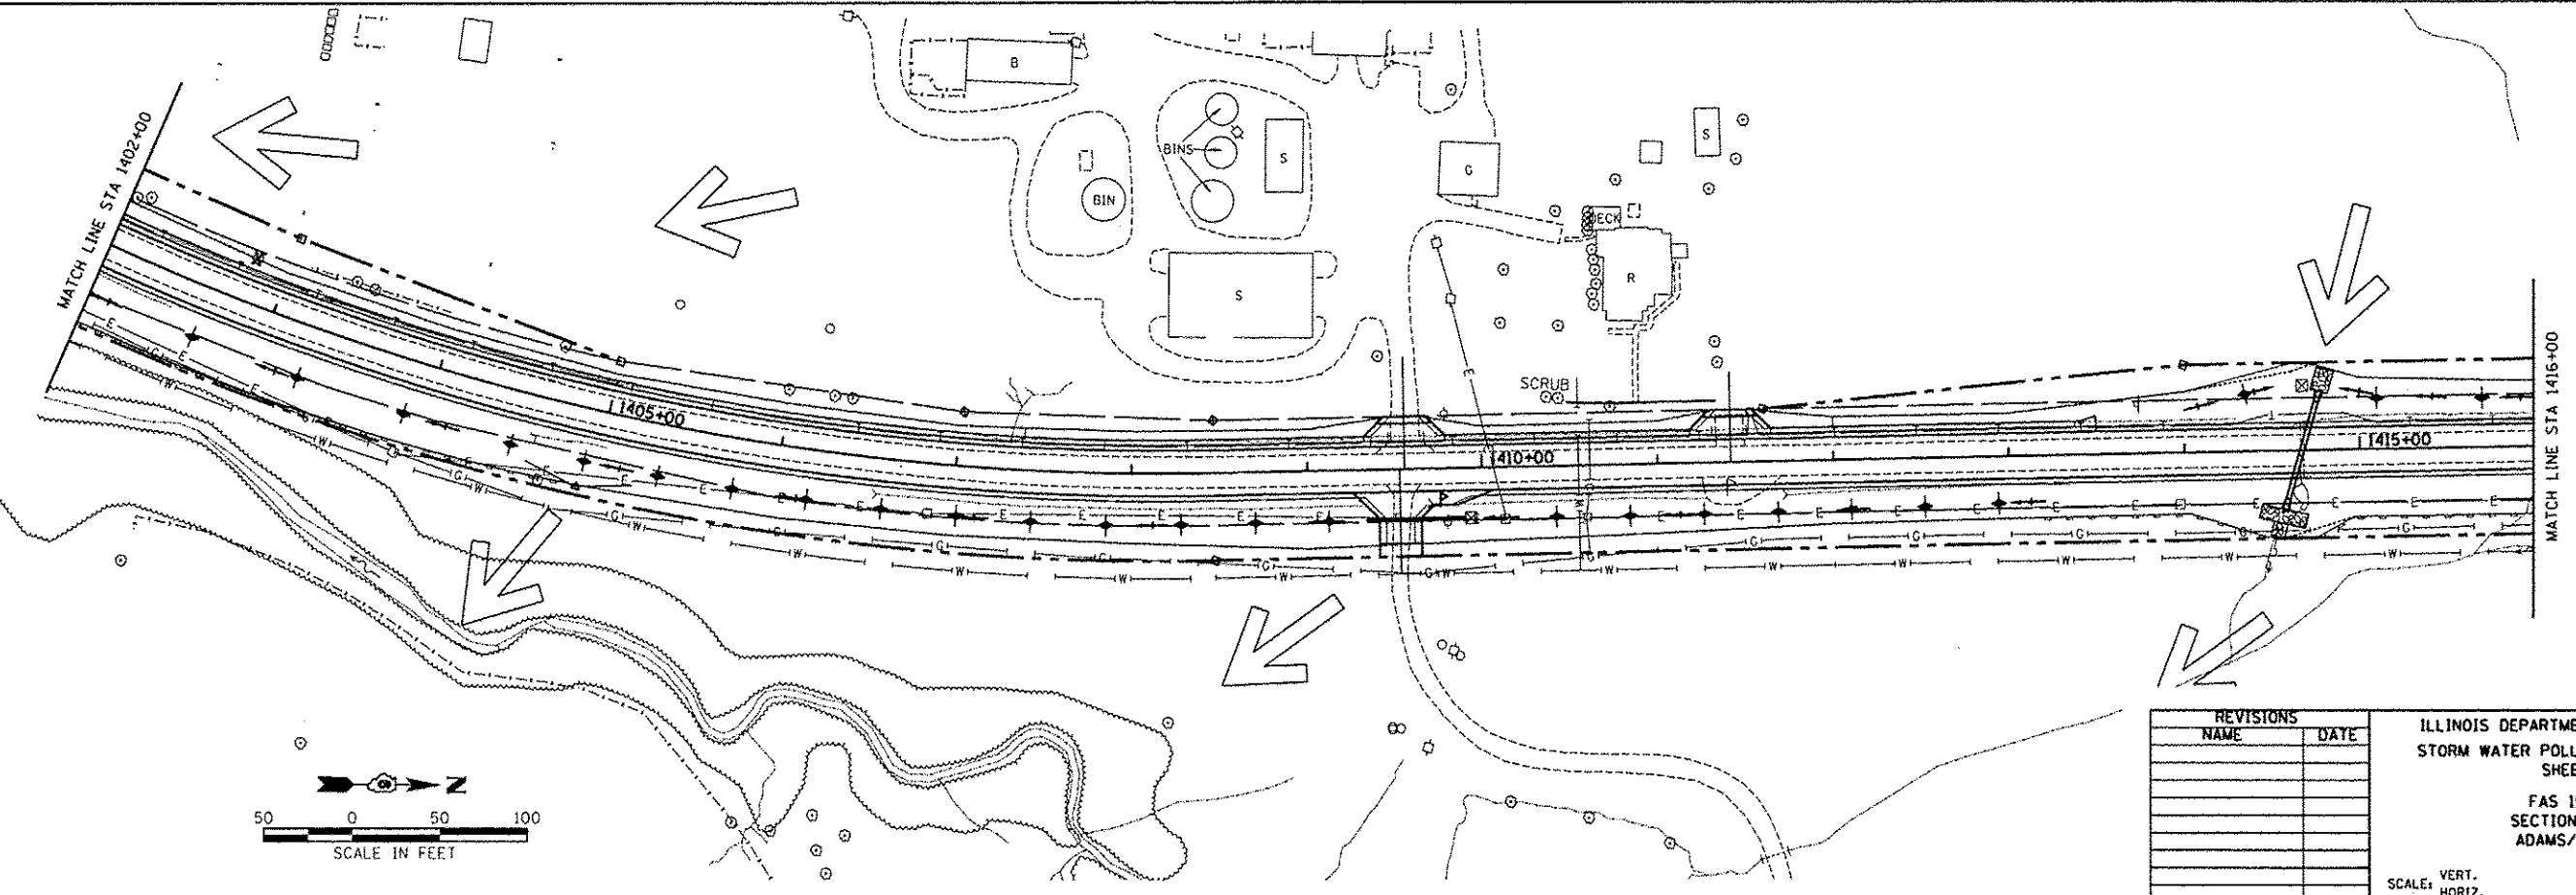

REVISIONS	
NAME	DATE

ILLINOIS DEPARTMENT OF TRANSPORTATION
 STORM WATER POLLUTION PREVENTION PLAN
 SHEET 8 OF 9
 FAS 1597 (IL 96)
 SECTION 14 (W, RS-7)
 ADAMS/PIKE COUNTY

SCALE: VERT. _____
 HORIZ. _____
 DATE _____

DRAWN BY TCO
 CHECKED BY OBS

Z:\R\2013\AR-10-01312_IL-96_Pike Co to IL-57\MSV\Design\58-PPP.dgn
 8/16/2013
 *REF:1