


F.A.S. RTE.	SECTION	COUNTY	TOTAL SHEETS	SHEET NO.
1597	14 (W. RS-7)	ADAMS/PIKE	152	72
FED. ROAD DIST. NO.		ILLINOIS	FED. AID PROJECT	


SAWCUT 2 1/2" - MATCH
EXTEND 3/4" LEV BINDER TO @

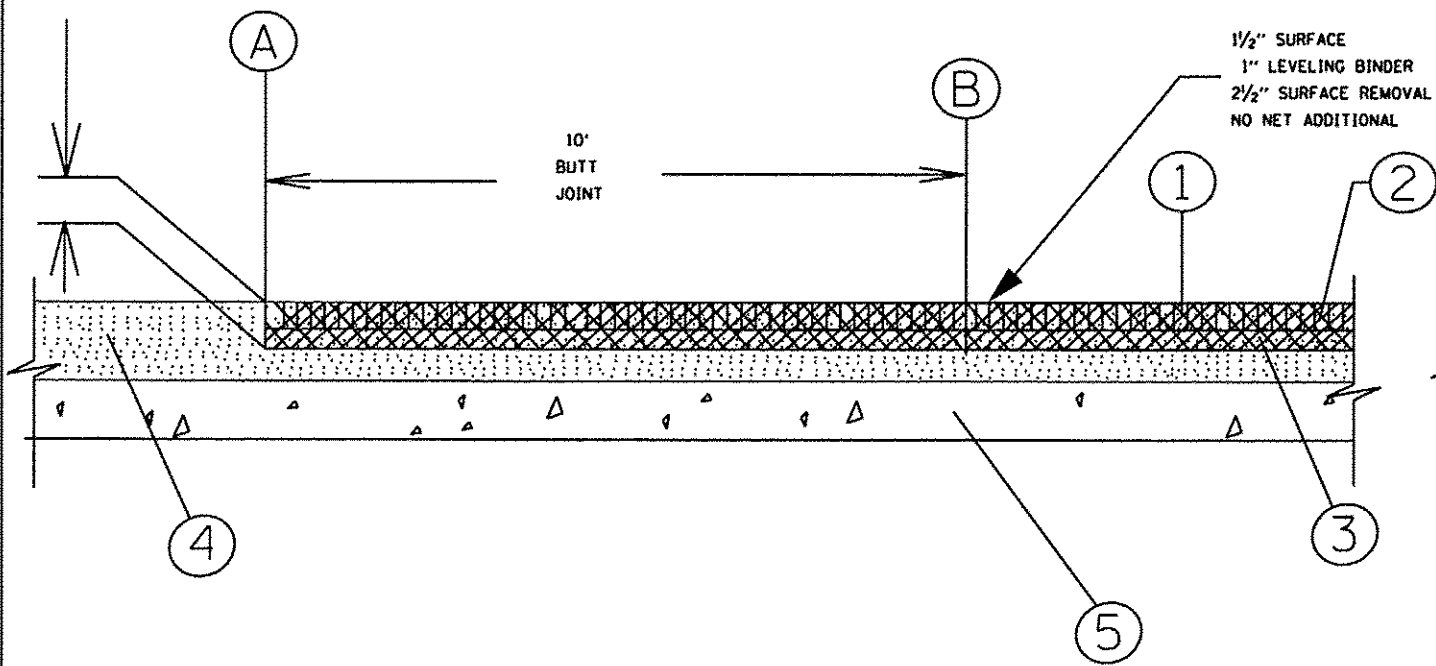

1 1/2" SURFACE
1" LEVELING BINDER
2 1/2" SURFACE REMOVAL
NO NET ADDITIONAL

10'
BUTT
JOINT

SAWCUT
1 1/2" MIN

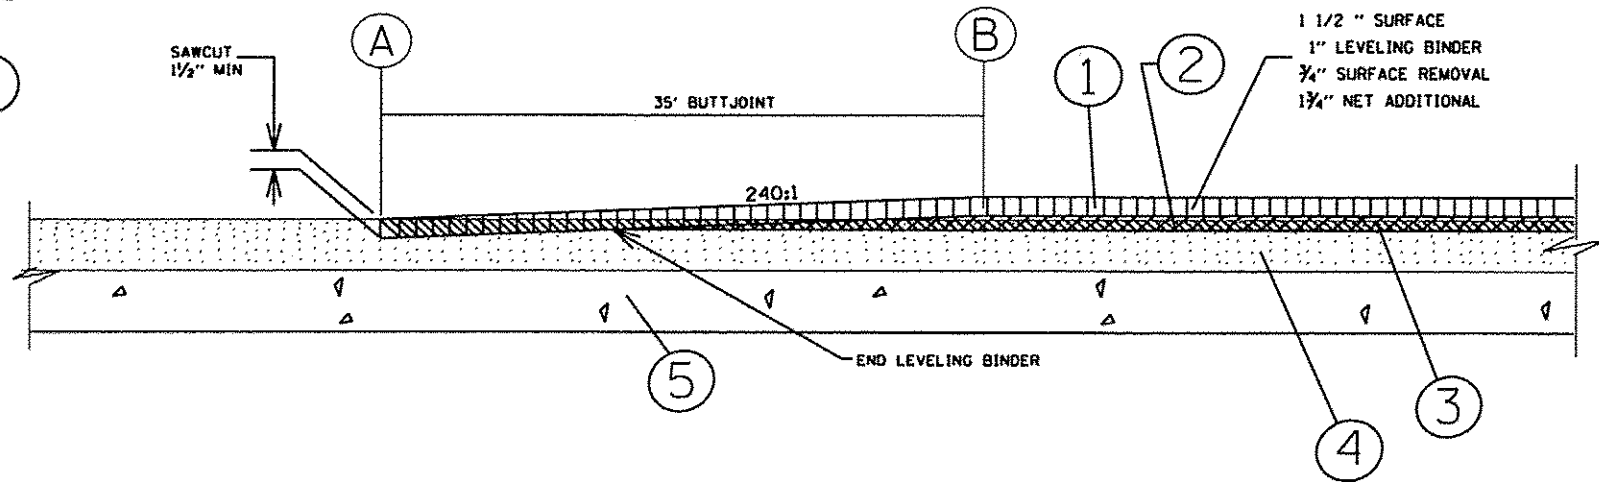

1 1/2" SURFACE
1" LEVELING BINDER
3/4" SURFACE REMOVAL
1 3/4" NET ADDITIONAL

35'
BUTTJOINT

240:1

END LEVELING BINDER

- 1. [Pattern] PROPOSED BITUMINOUS SURFACE COURSE
- 2. [Pattern] PROPOSED BITUMINOUS LEVELING BINDER
- 3. [Pattern] PROPOSED BITUMINOUS SURFACE REMOVAL (VARIABLE DEPTH)
- 4. [Pattern] EXISTING BITUMINOUS CONCRETE OVERLAY
- 5. [Pattern] EXISTING CONCRETE PAVEMENT

- 1. [Pattern] PROPOSED BITUMINOUS SURFACE COURSE
- 2. [Pattern] PROPOSED BITUMINOUS LEVELING BINDER
- 3. [Pattern] PROPOSED BITUMINOUS SURFACE REMOVAL (VARIABLE DEPTH) - 3/4" AVE
- 4. [Pattern] EXISTING BITUMINOUS CONCRETE OVERLAY
- 5. [Pattern] EXISTING CONCRETE PAVEMENT

LOCATION	A	B	WIDTH FOOT	AREA SQ YD
FAS 1597	984+40.0	984+50.0	26	28.9
FAS 1597	1436+55.0	1436+65.0	26	28.9
TOTALS				57.8
USE				58

LOCATION	A	B	WIDTH FOOT	AREA SQ YD
FAS 1597	1326+51.10	1326+86.10	26	101.1
FAS 1597	1327+98.50	1328+33.90	26	101.1
TOTALS				202.2
USE				202

40600980 BITUMINOUS SURFACE REMOVAL - BUTT JOINT

REVISIONS	
NAME	DATE

ILLINOIS DEPARTMENT OF TRANSPORTATION

BUTT JOINT DETAIL

SCALE: VERT.
HORIZ.
DATE

DRAWN BY DEW
CHECKED BY DBS