


DATE	
BY	
DESIGNED	
DRAWN	
CHECKED	
DATE	

DATE	
BY	
DESIGNED	
DRAWN	
CHECKED	
DATE	

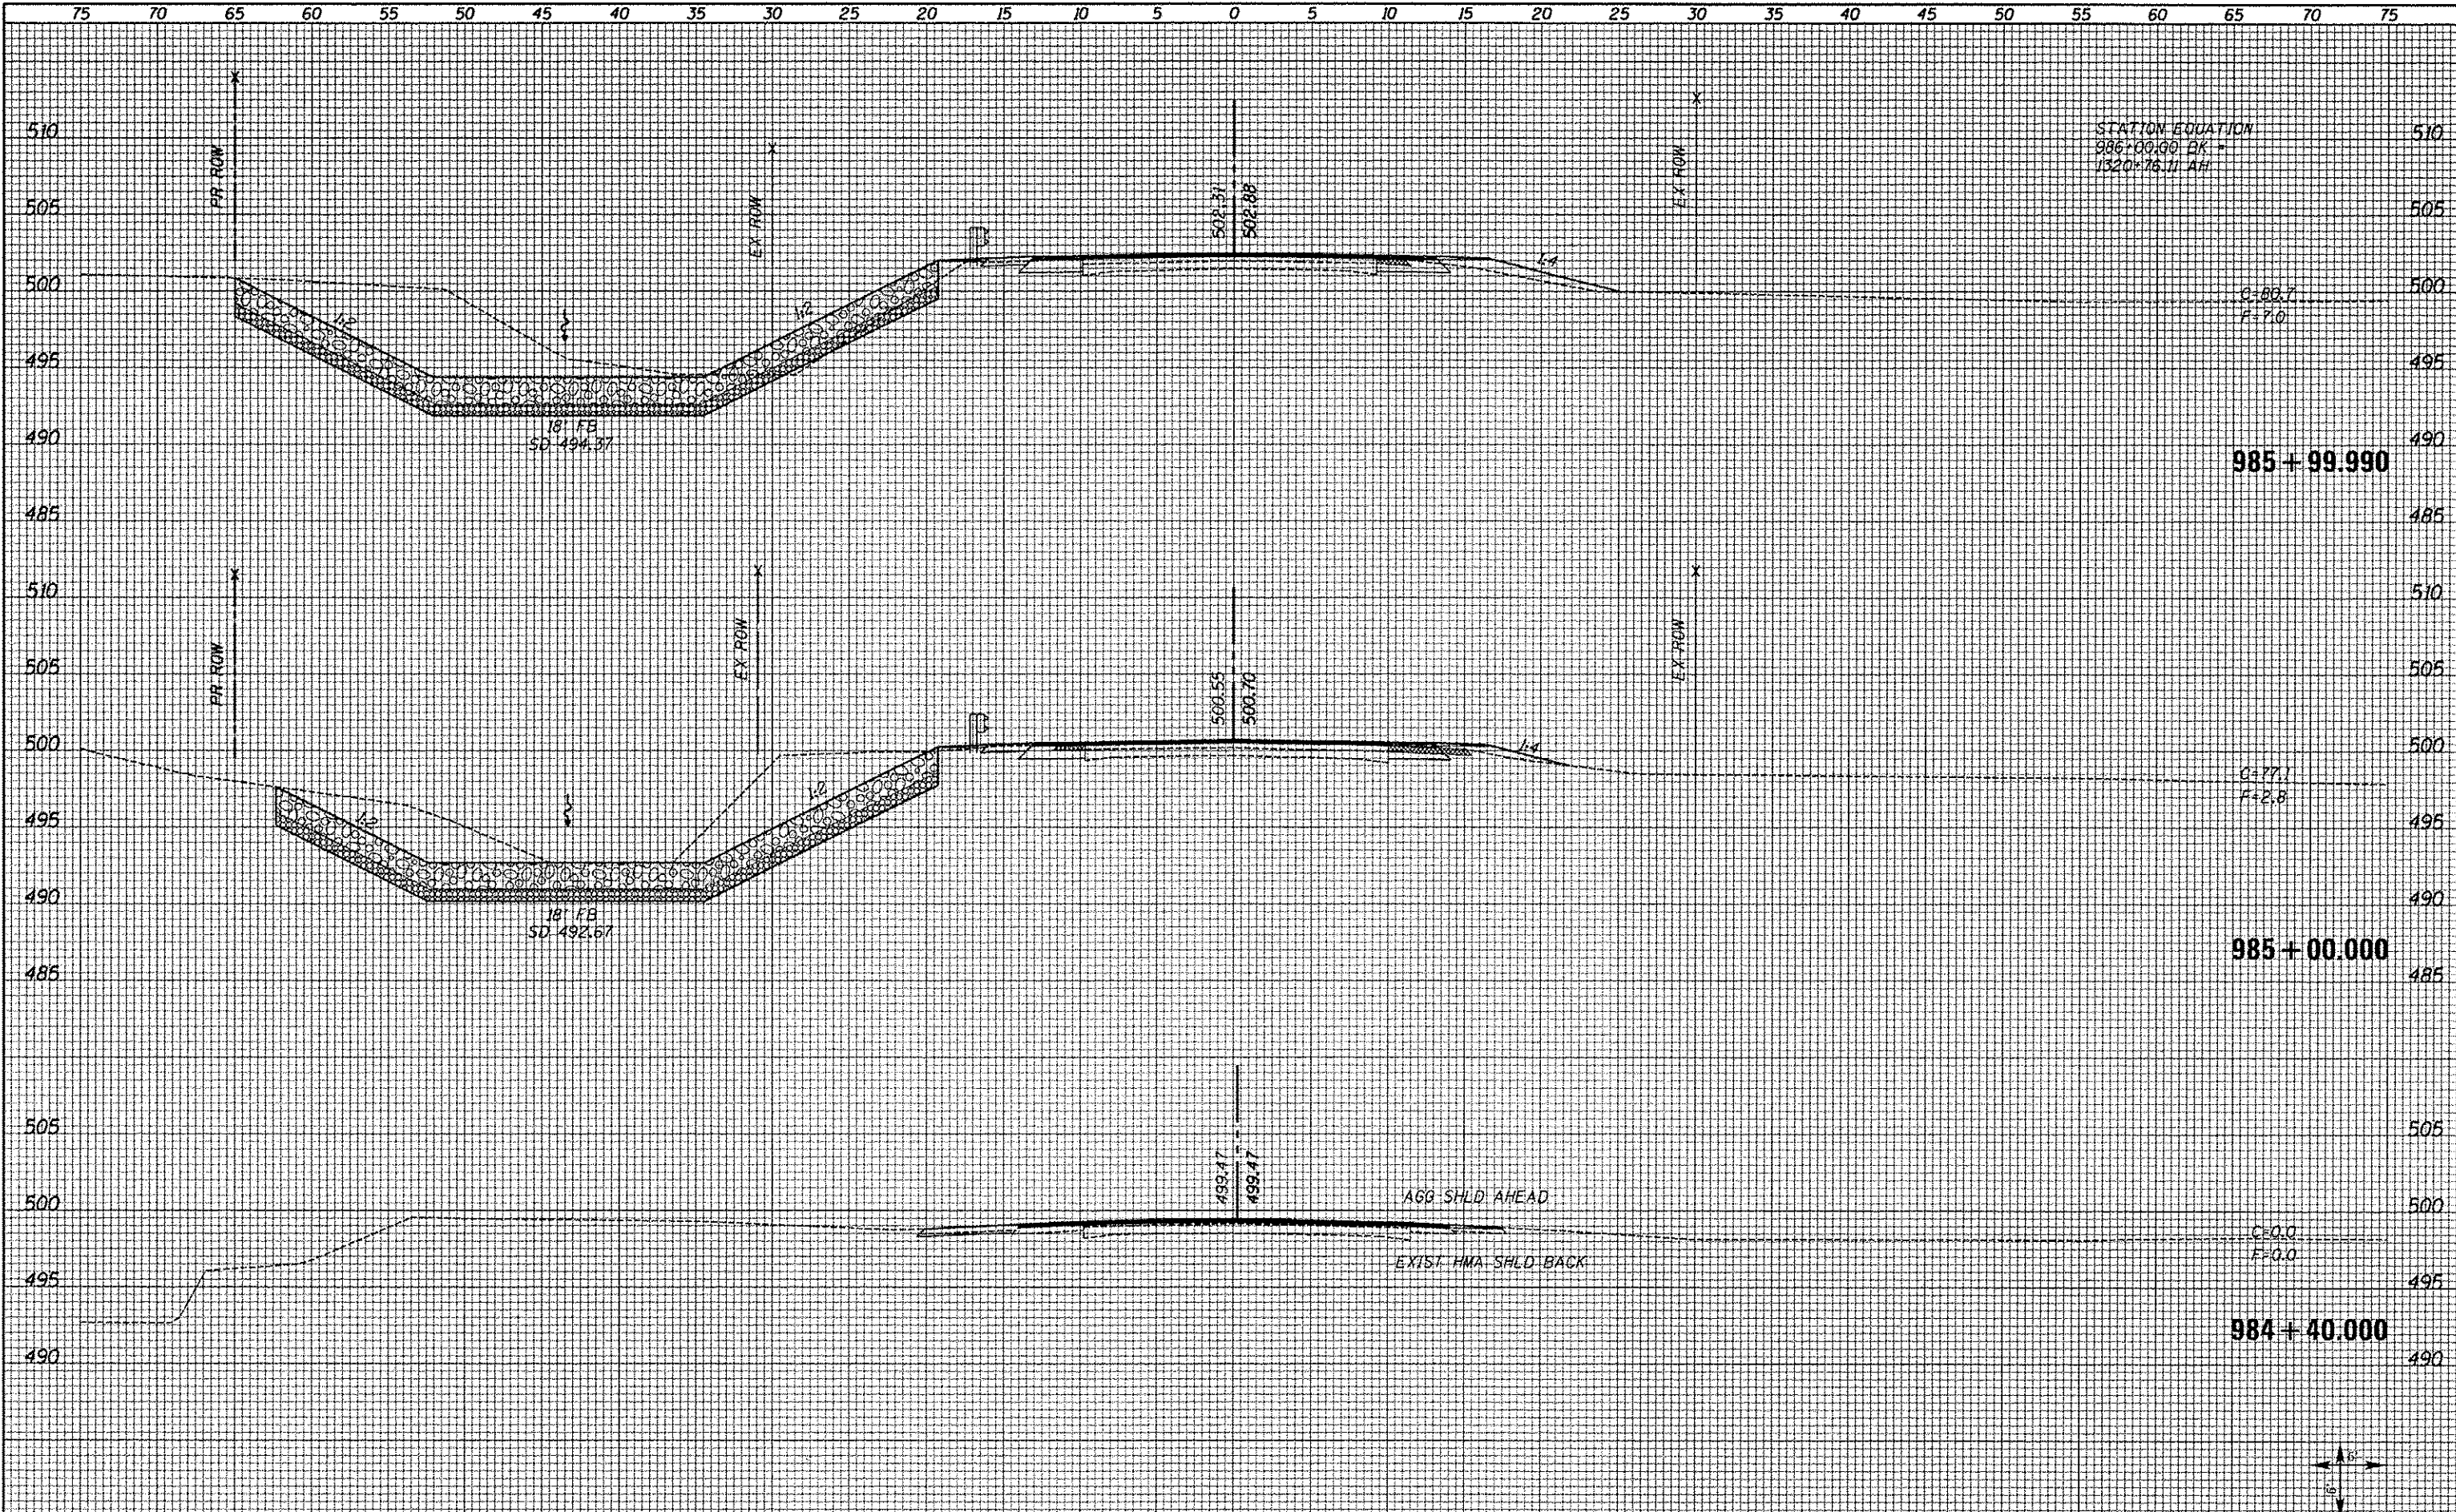

STATION EQUATION  
 $986+00.00 \text{ BK} =$   
 $1320 \times 76.11 \text{ AH}$

985 + 99.990

985 + 00.000

984 + 40.000

FILE NAME = XS_SHEETS-NEW.dgn	USER NAME = natej	DESIGNED -	REVISED -	<b>STATE OF ILLINOIS DEPARTMENT OF TRANSPORTATION</b>	<b>FAS 1597 (IL 96) CROSS SECTIONS</b>	F.A.S. RTE. 1597	SECTION 14 (W, RS-7)	COUNTY ADAMS/PIKE	TOTAL SHEETS 152	SHEET NO. 76		
	PLOT SCALE = 10.0000' / 1"	DRAWN -	REVISED -			SCALE: SHOWN	SHEET NO. 1 OF 72 SHEETS	STA. 984+40.000	STA. 985+99.990	CONTRACT NO. 72781		
	PLOT DATE = 8/16/2813	CHECKED -	REVISED -			ILLINOIS FED. AID PROJECT						
		DATE -	REVISED -									