


DATE	
BY	
FINAL SURVEY	
SURVEY PLOTTED	
NOTE BOOK	
NO.	
DATE	
BY	
FINAL SURVEY	
SURVEY PLOTTED	
NOTE BOOK	
NO.	

DATE	
BY	
FINAL SURVEY	
SURVEY PLOTTED	
NOTE BOOK	
NO.	
DATE	
BY	
FINAL SURVEY	
SURVEY PLOTTED	
NOTE BOOK	
NO.	

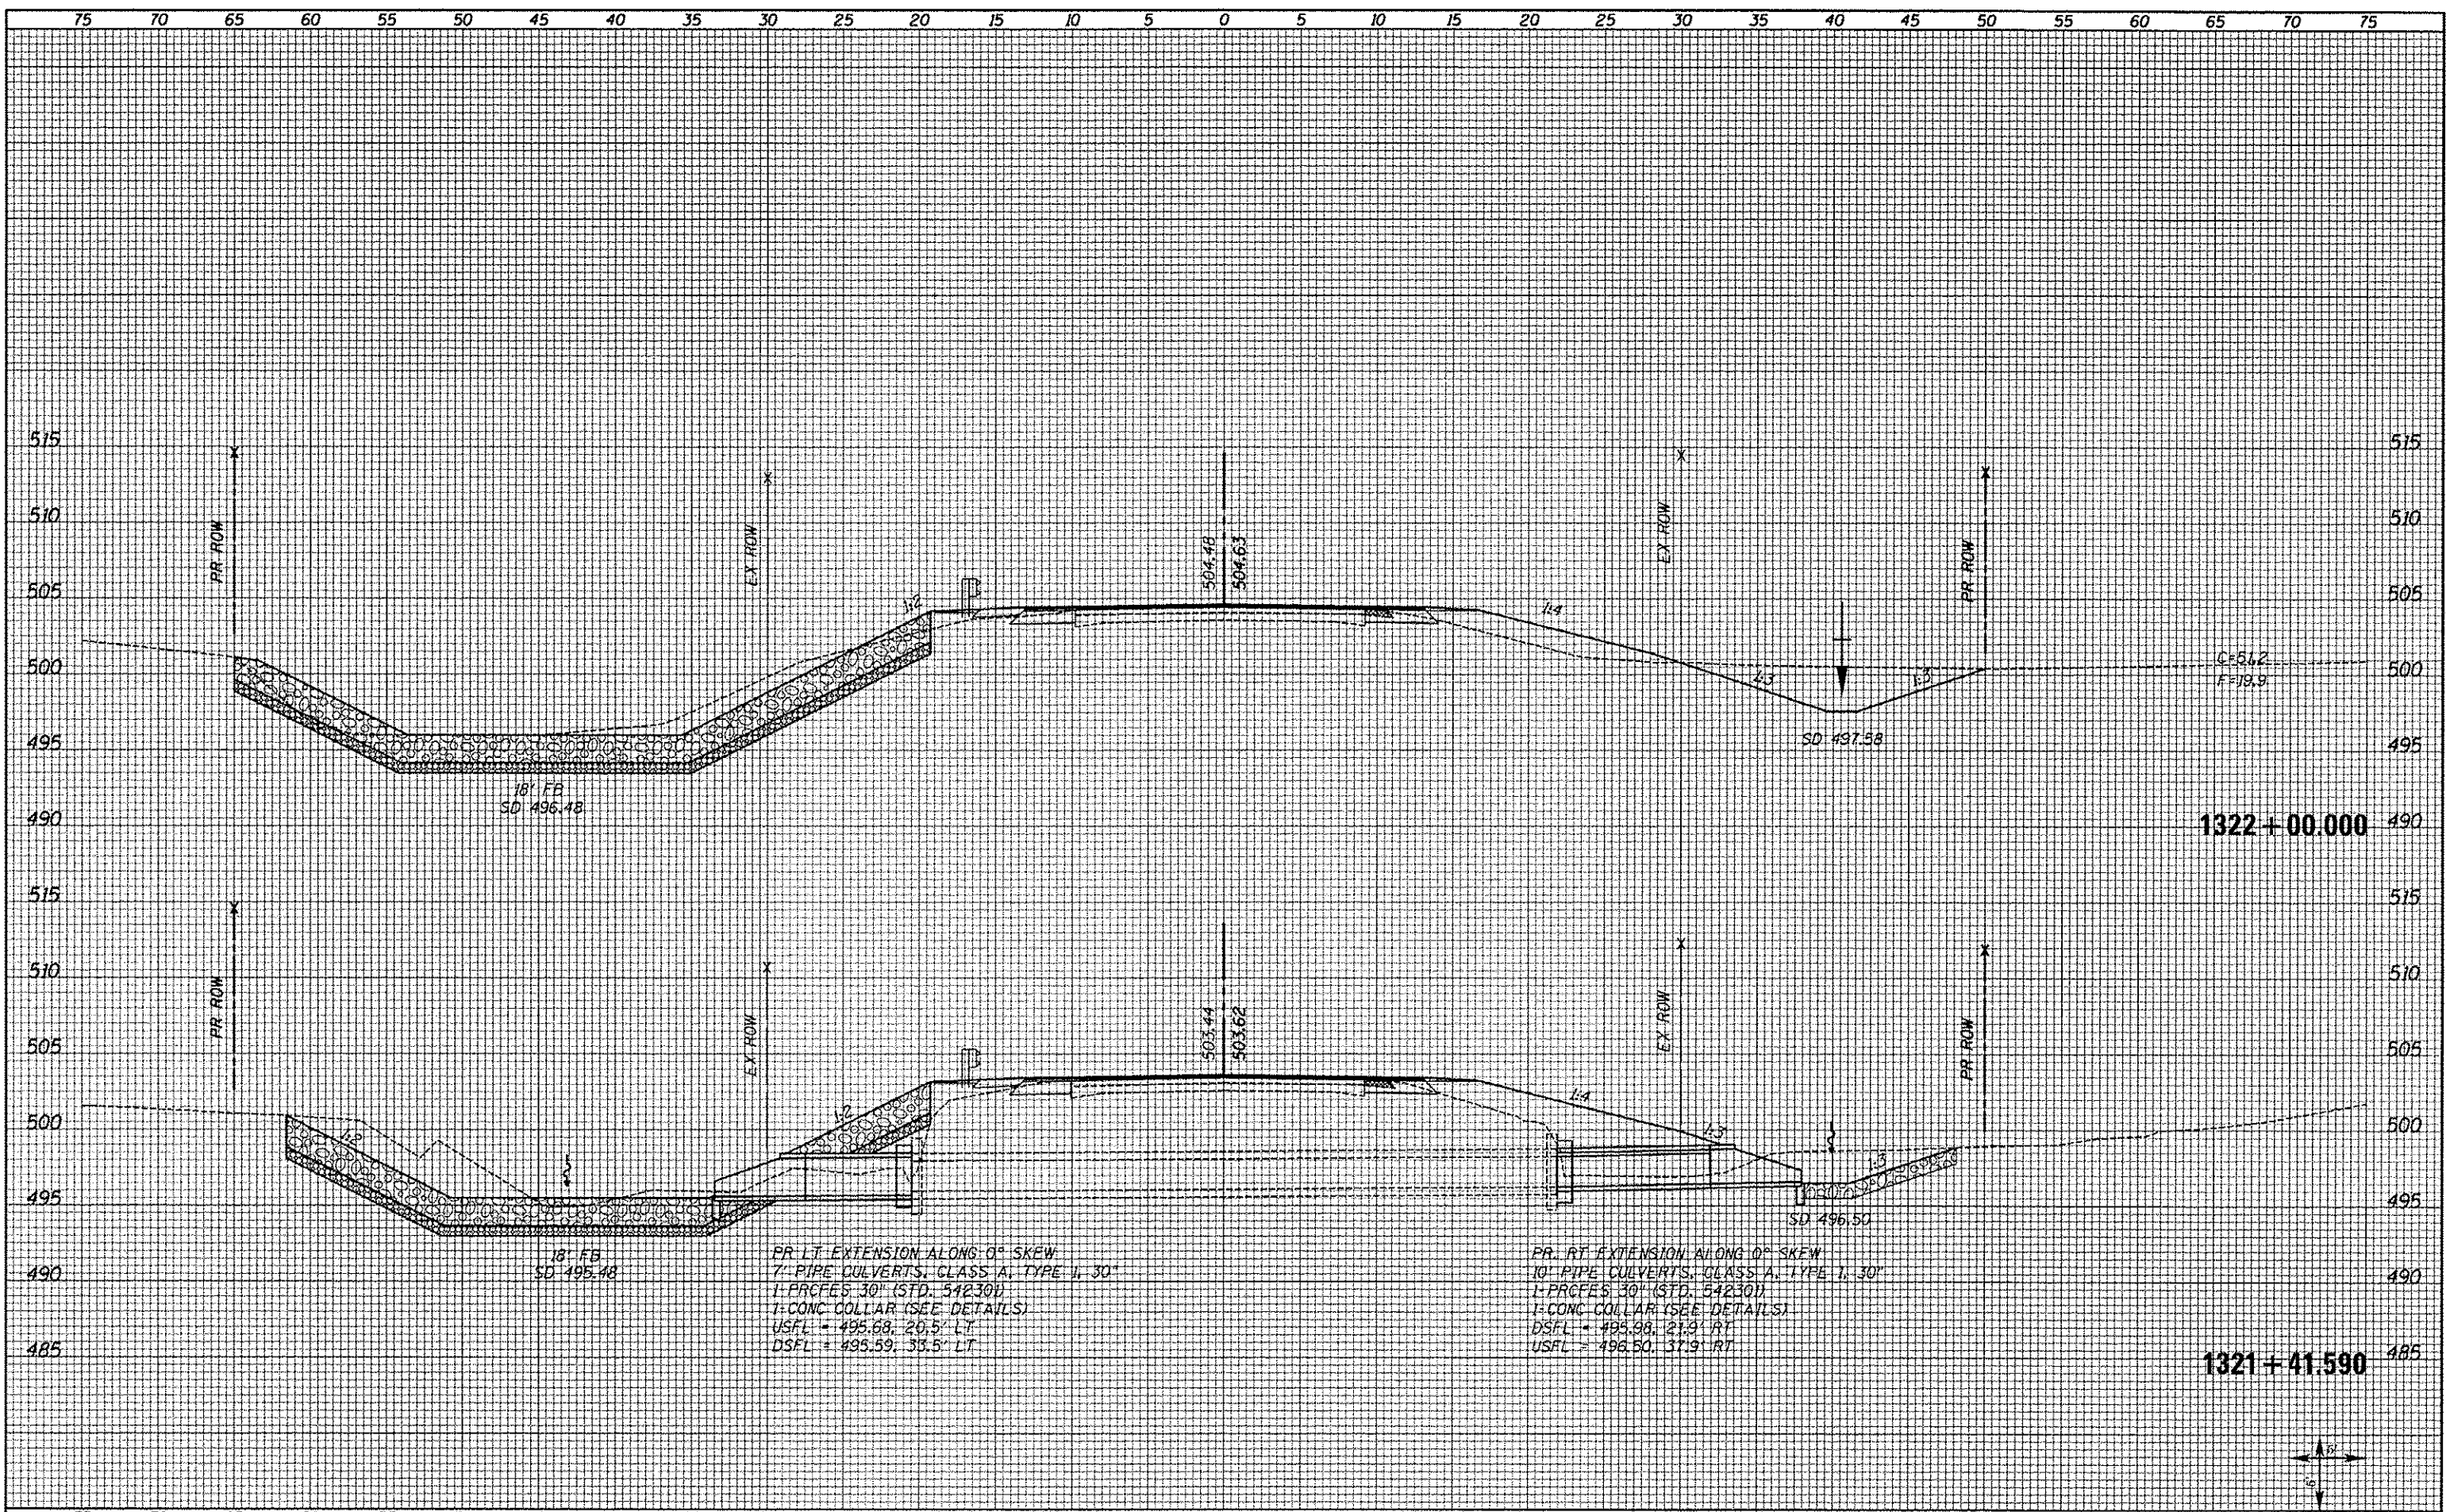

1322+00.000

1321+41.590

PR LT EXTENSION ALONG 0° SKEW  
 7' PIPE CULVERTS, CLASS A, TYPE II, 30'  
 1-PROCES 30" (STD. 54230)  
 1-CONC COLLAR (SEE DETAILS)  
 USFL = 495.68, 20.5' LT  
 DSFL = 495.59, 33.5' LT

PR RT EXTENSION ALONG 0° SKEW  
 10' PIPE CULVERTS, CLASS A, TYPE I, 30'  
 1-PROCES 30" (STD. 54230)  
 1-CONC COLLAR (SEE DETAILS)  
 DSFL = 495.98, 21.9' RT  
 USFL = 496.50, 37.9' RT

FILE NAME XS.SHEETS-NEW.dgn	USER NAME - natal	DESIGNED -	REVISED -	STATE OF ILLINOIS DEPARTMENT OF TRANSPORTATION	FAS 1597 (IL 96) CROSS SECTIONS	F.A.S. RTE. 1597	SECTION 14 (W, RS-7)	COUNTY ADAMS/PIKE	TOTAL SHEETS 152	SHEET NO. 78		
	PLOT SCALE = 10,000 / in.	DRAWN -	REVISED -			SCALE: SHOWN	SHEET NO. 3 OF 72 SHEETS	STA. 1321+41.590	STA. 1322+00.000	CONTRACT NO. 72781		
	PLOT DATE = 8/16/2013	CHECKED -	REVISED -			ILLINOIS FED. AID PROJECT						
		DATE -	REVISED -									