


DATE	
BY	
FILED	
REVISIONS	
NO.	

DATE	
BY	
FILED	
REVISIONS	
NO.	

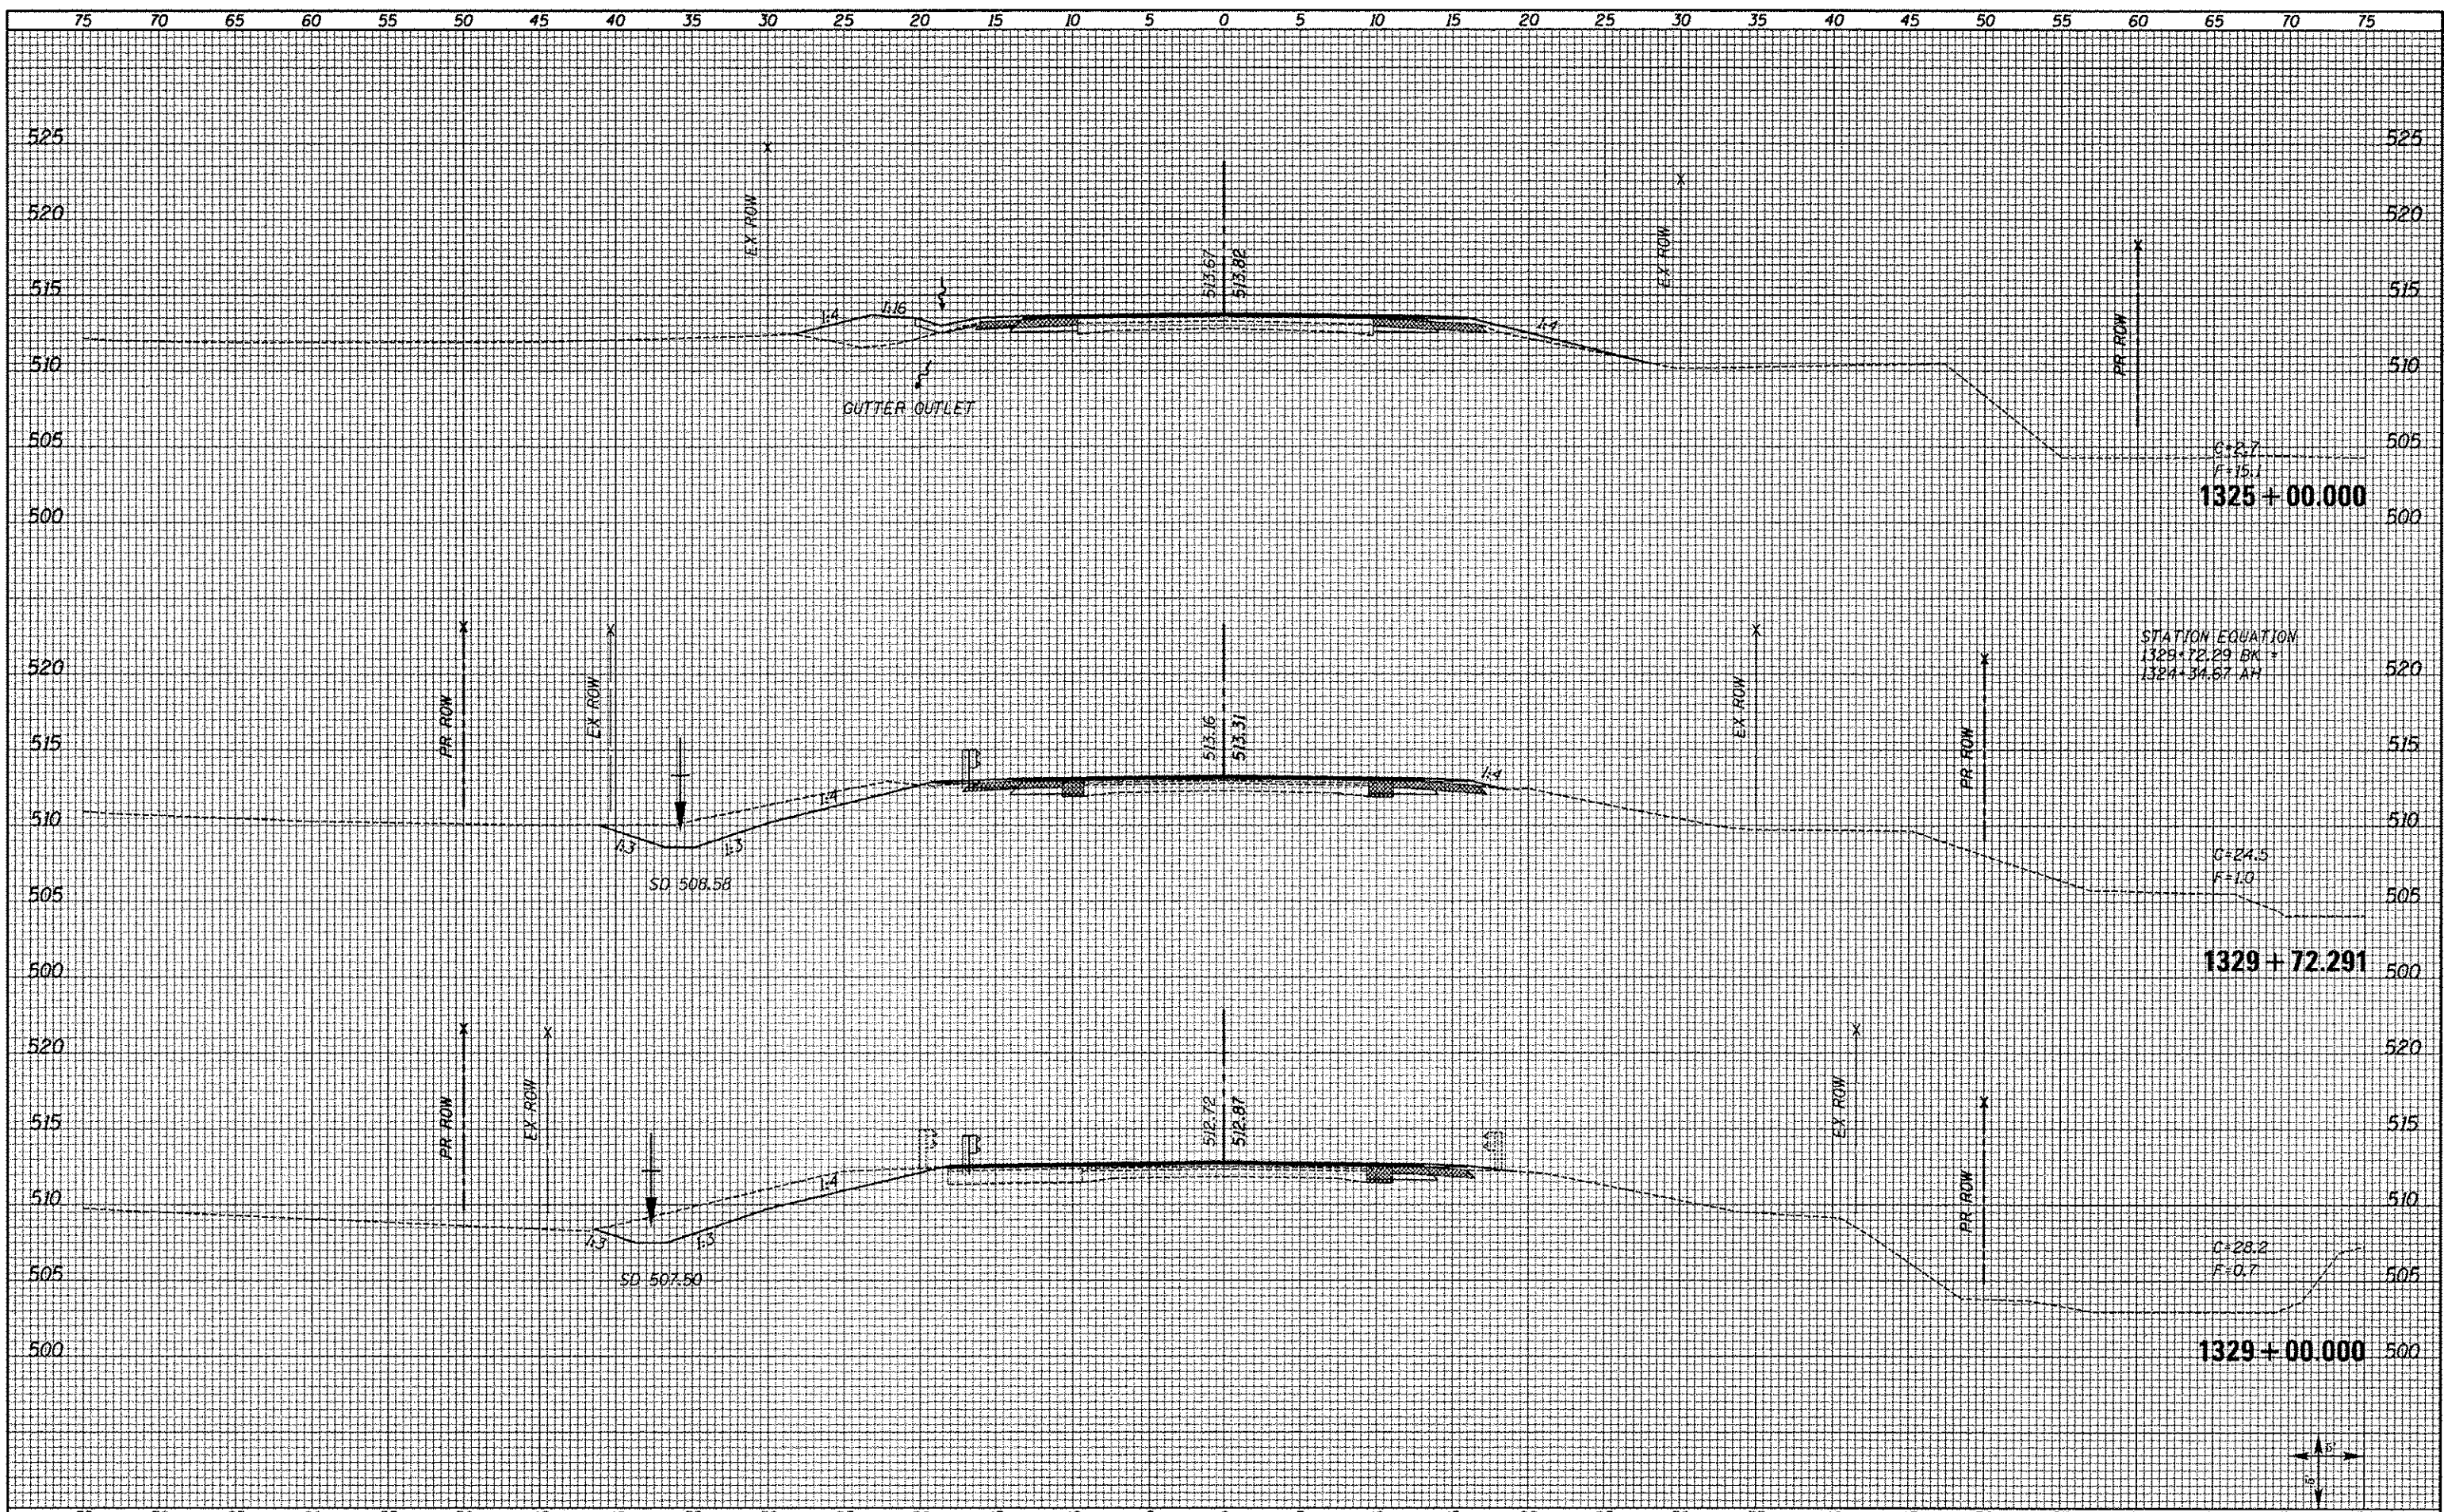

STATION EQUATION
 $1329+72.29 \text{ BK} =$
 $1324+34.67 \text{ AH}$

FILE NAME XS_SHEETS-NEW.dgn	USER NAME natal	DESIGNED -	REVISED -	STATE OF ILLINOIS DEPARTMENT OF TRANSPORTATION	FAS 1597 (IL 96) CROSS SECTIONS	F.A.S. RTE. 1597	SECTION 14 (W, RS-7)	COUNTY ADAMS/PIKE	TOTAL SHEETS 152	SHEET NO. 82		
PL01 SCALE = 10.0000' / 1"	CHECKED -	REVISED -	SCALE: SHOWN			SHEET NO. 7 OF 72 SHEETS	STA. 1329+00.000	STA. 1325+00.000	CONTRACT NO. 72781			
PL01 DATE = 8/16/2013	DATE -	REVISED -	ILLINOIS FED. AID PROJECT									