


DATE	
BY	
FINAL SURVEY	
CHECKED	
NOTED	
NO.	

DATE	
BY	
ORIGINAL SURVEY	
CHECKED	
NOTED	
NO.	

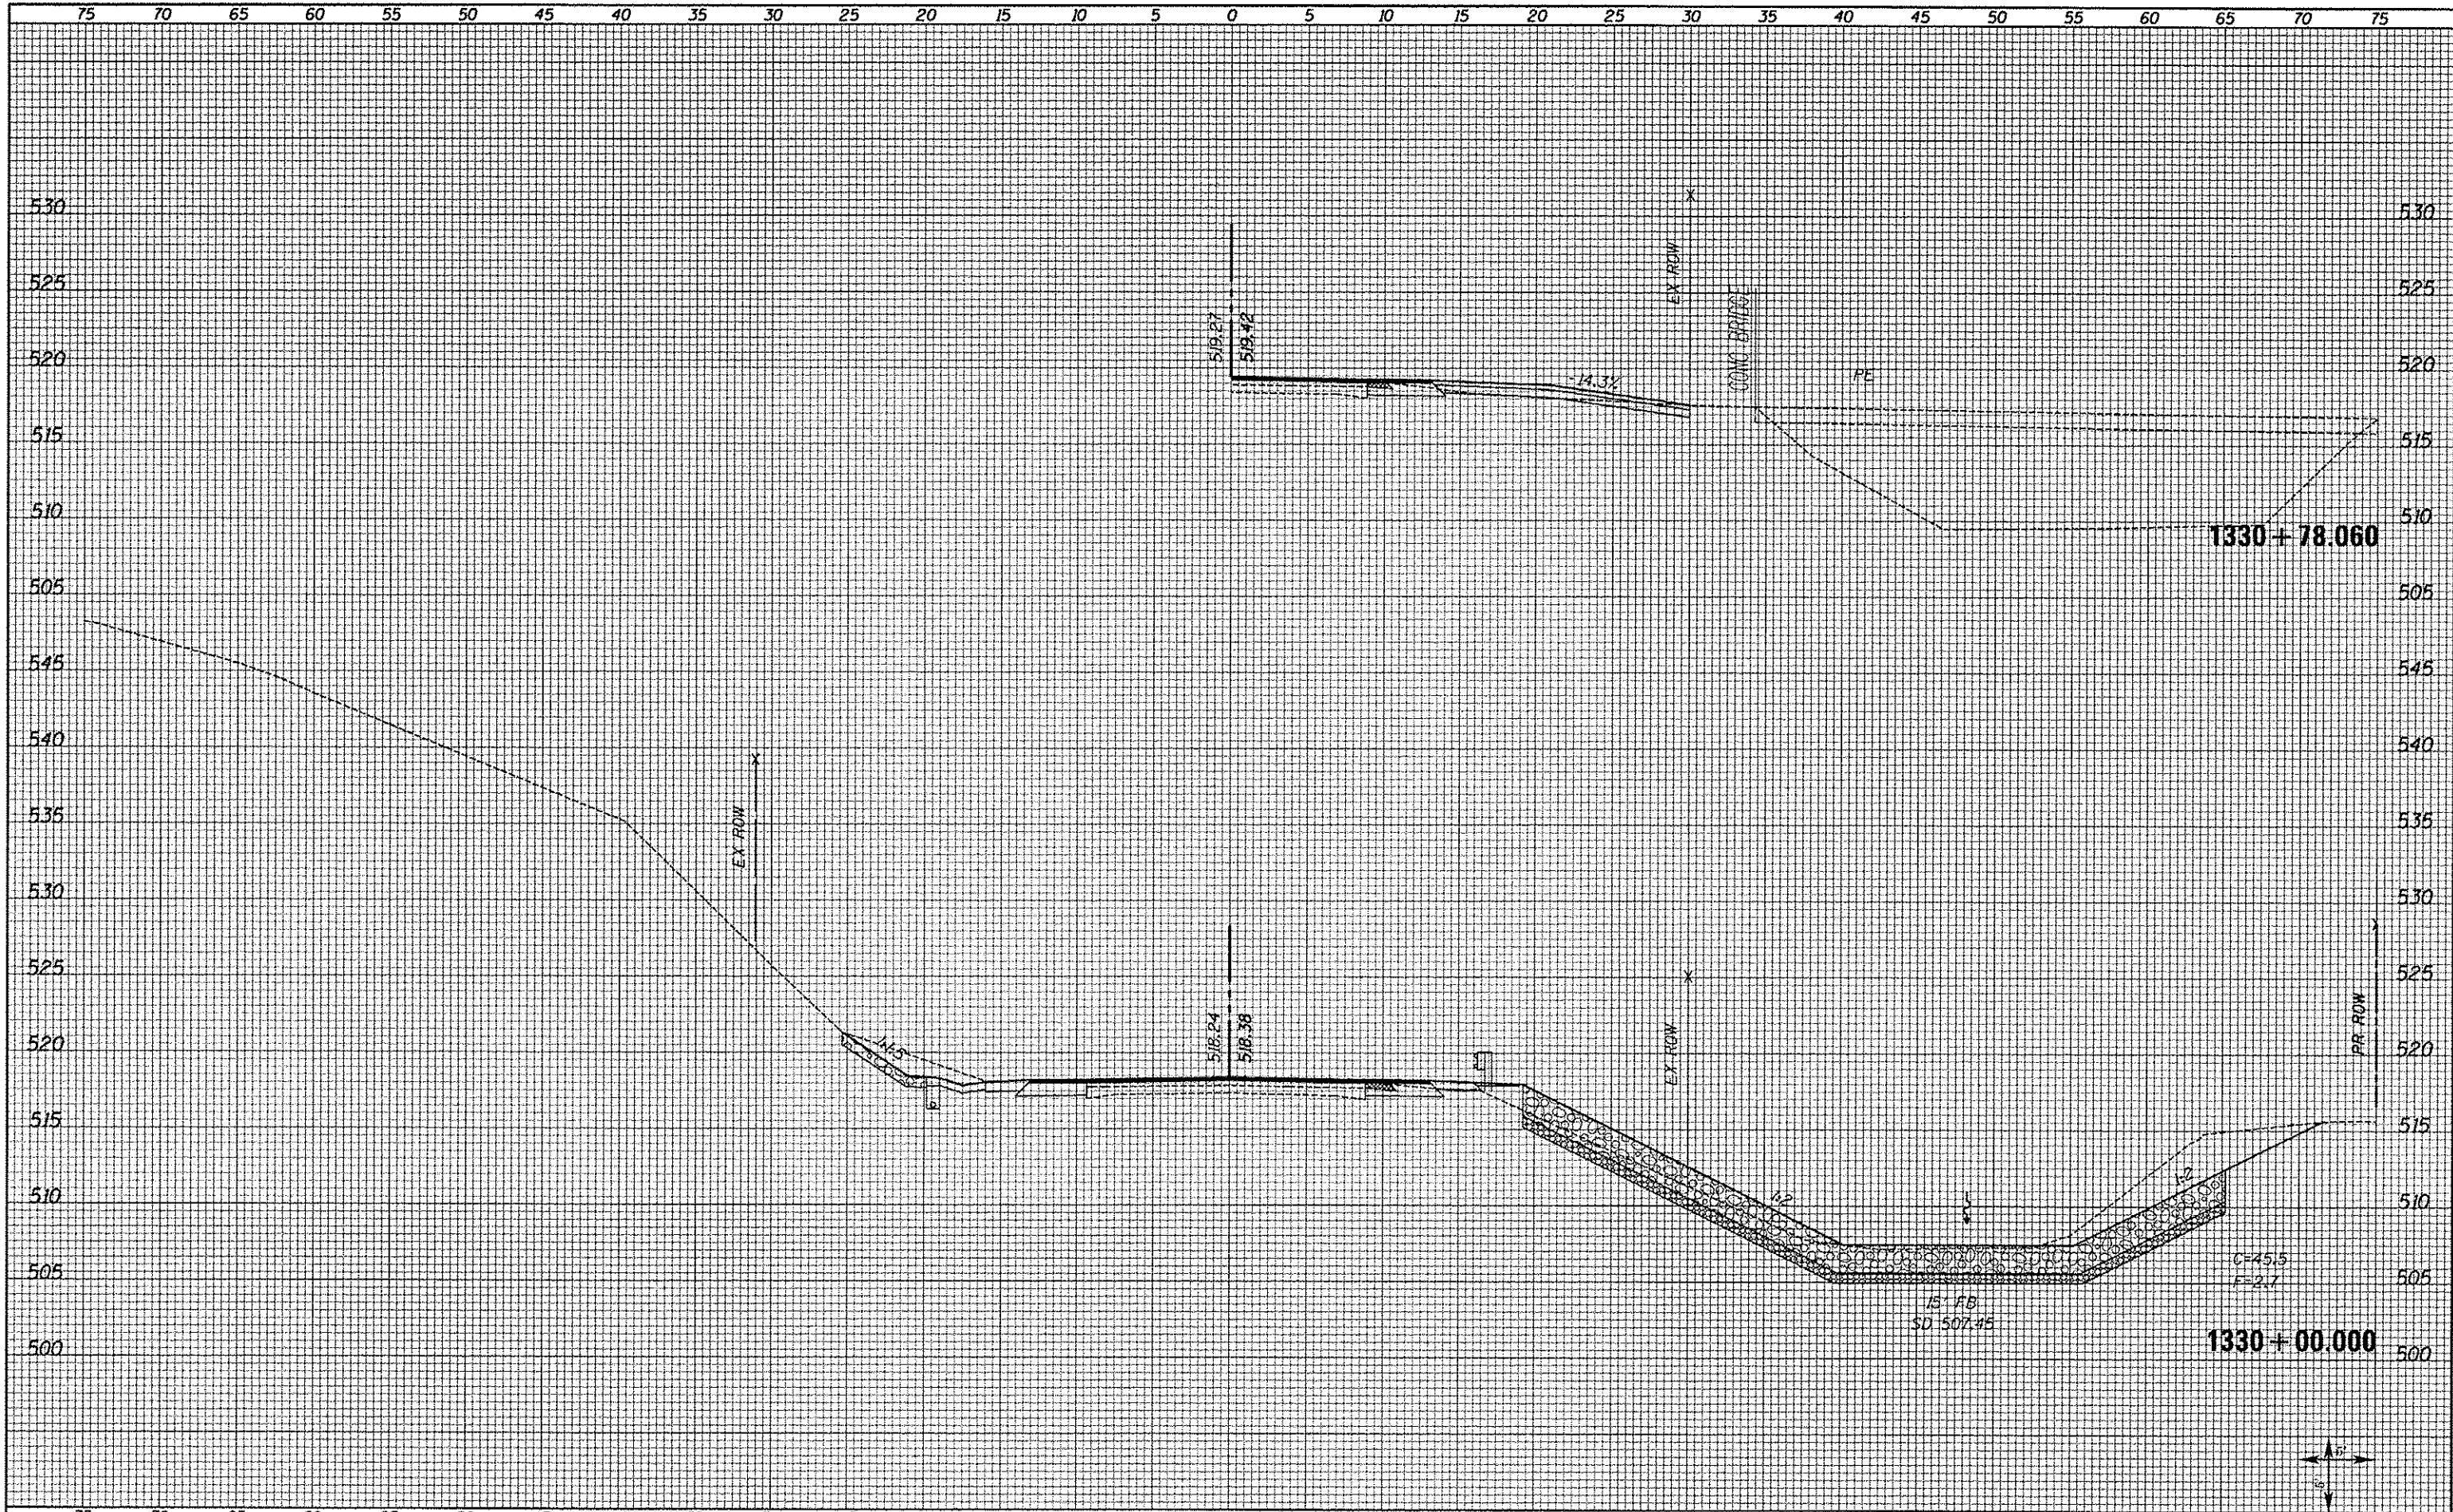

FILE NAME : KS_SHEETS-NEW.dgn	USER NAME : notal	DESIGNED -	REVISED -	STATE OF ILLINOIS DEPARTMENT OF TRANSPORTATION	FAS 1597 (IL 96) CROSS SECTIONS		F.A.S. RTE. 1597	SECTION 14 (W. RS-7)	COUNTY ADAMS/PIKE	TOTAL SHEETS 152	SHEET NO. 87	
	PLOT SCALE = 10.0000' / in.	DRAWN -	REVISED -		SCALE: SHOWN	SHEET NO. 12 OF 72 SHEETS	STA. 1330+00.000	STA. 1330+78.060	CONTRACT NO. 72781			
	PLOT DATE = 8/16/2013	CHECKED -	REVISED -		ILLINOIS FED. AID PROJECT							
		DATE -	REVISED -									