


FINAL	SURVEYED	DATE
SURVEY	PLOTTED	
NOTE BOOK	TEMPLATE	
NO.	AREA CHECKED	

ORIGINAL	SURVEYED	DATE
SURVEY	PLOTTED	
NOTE BOOK	TEMPLATE	
NO.	AREA CHECKED	

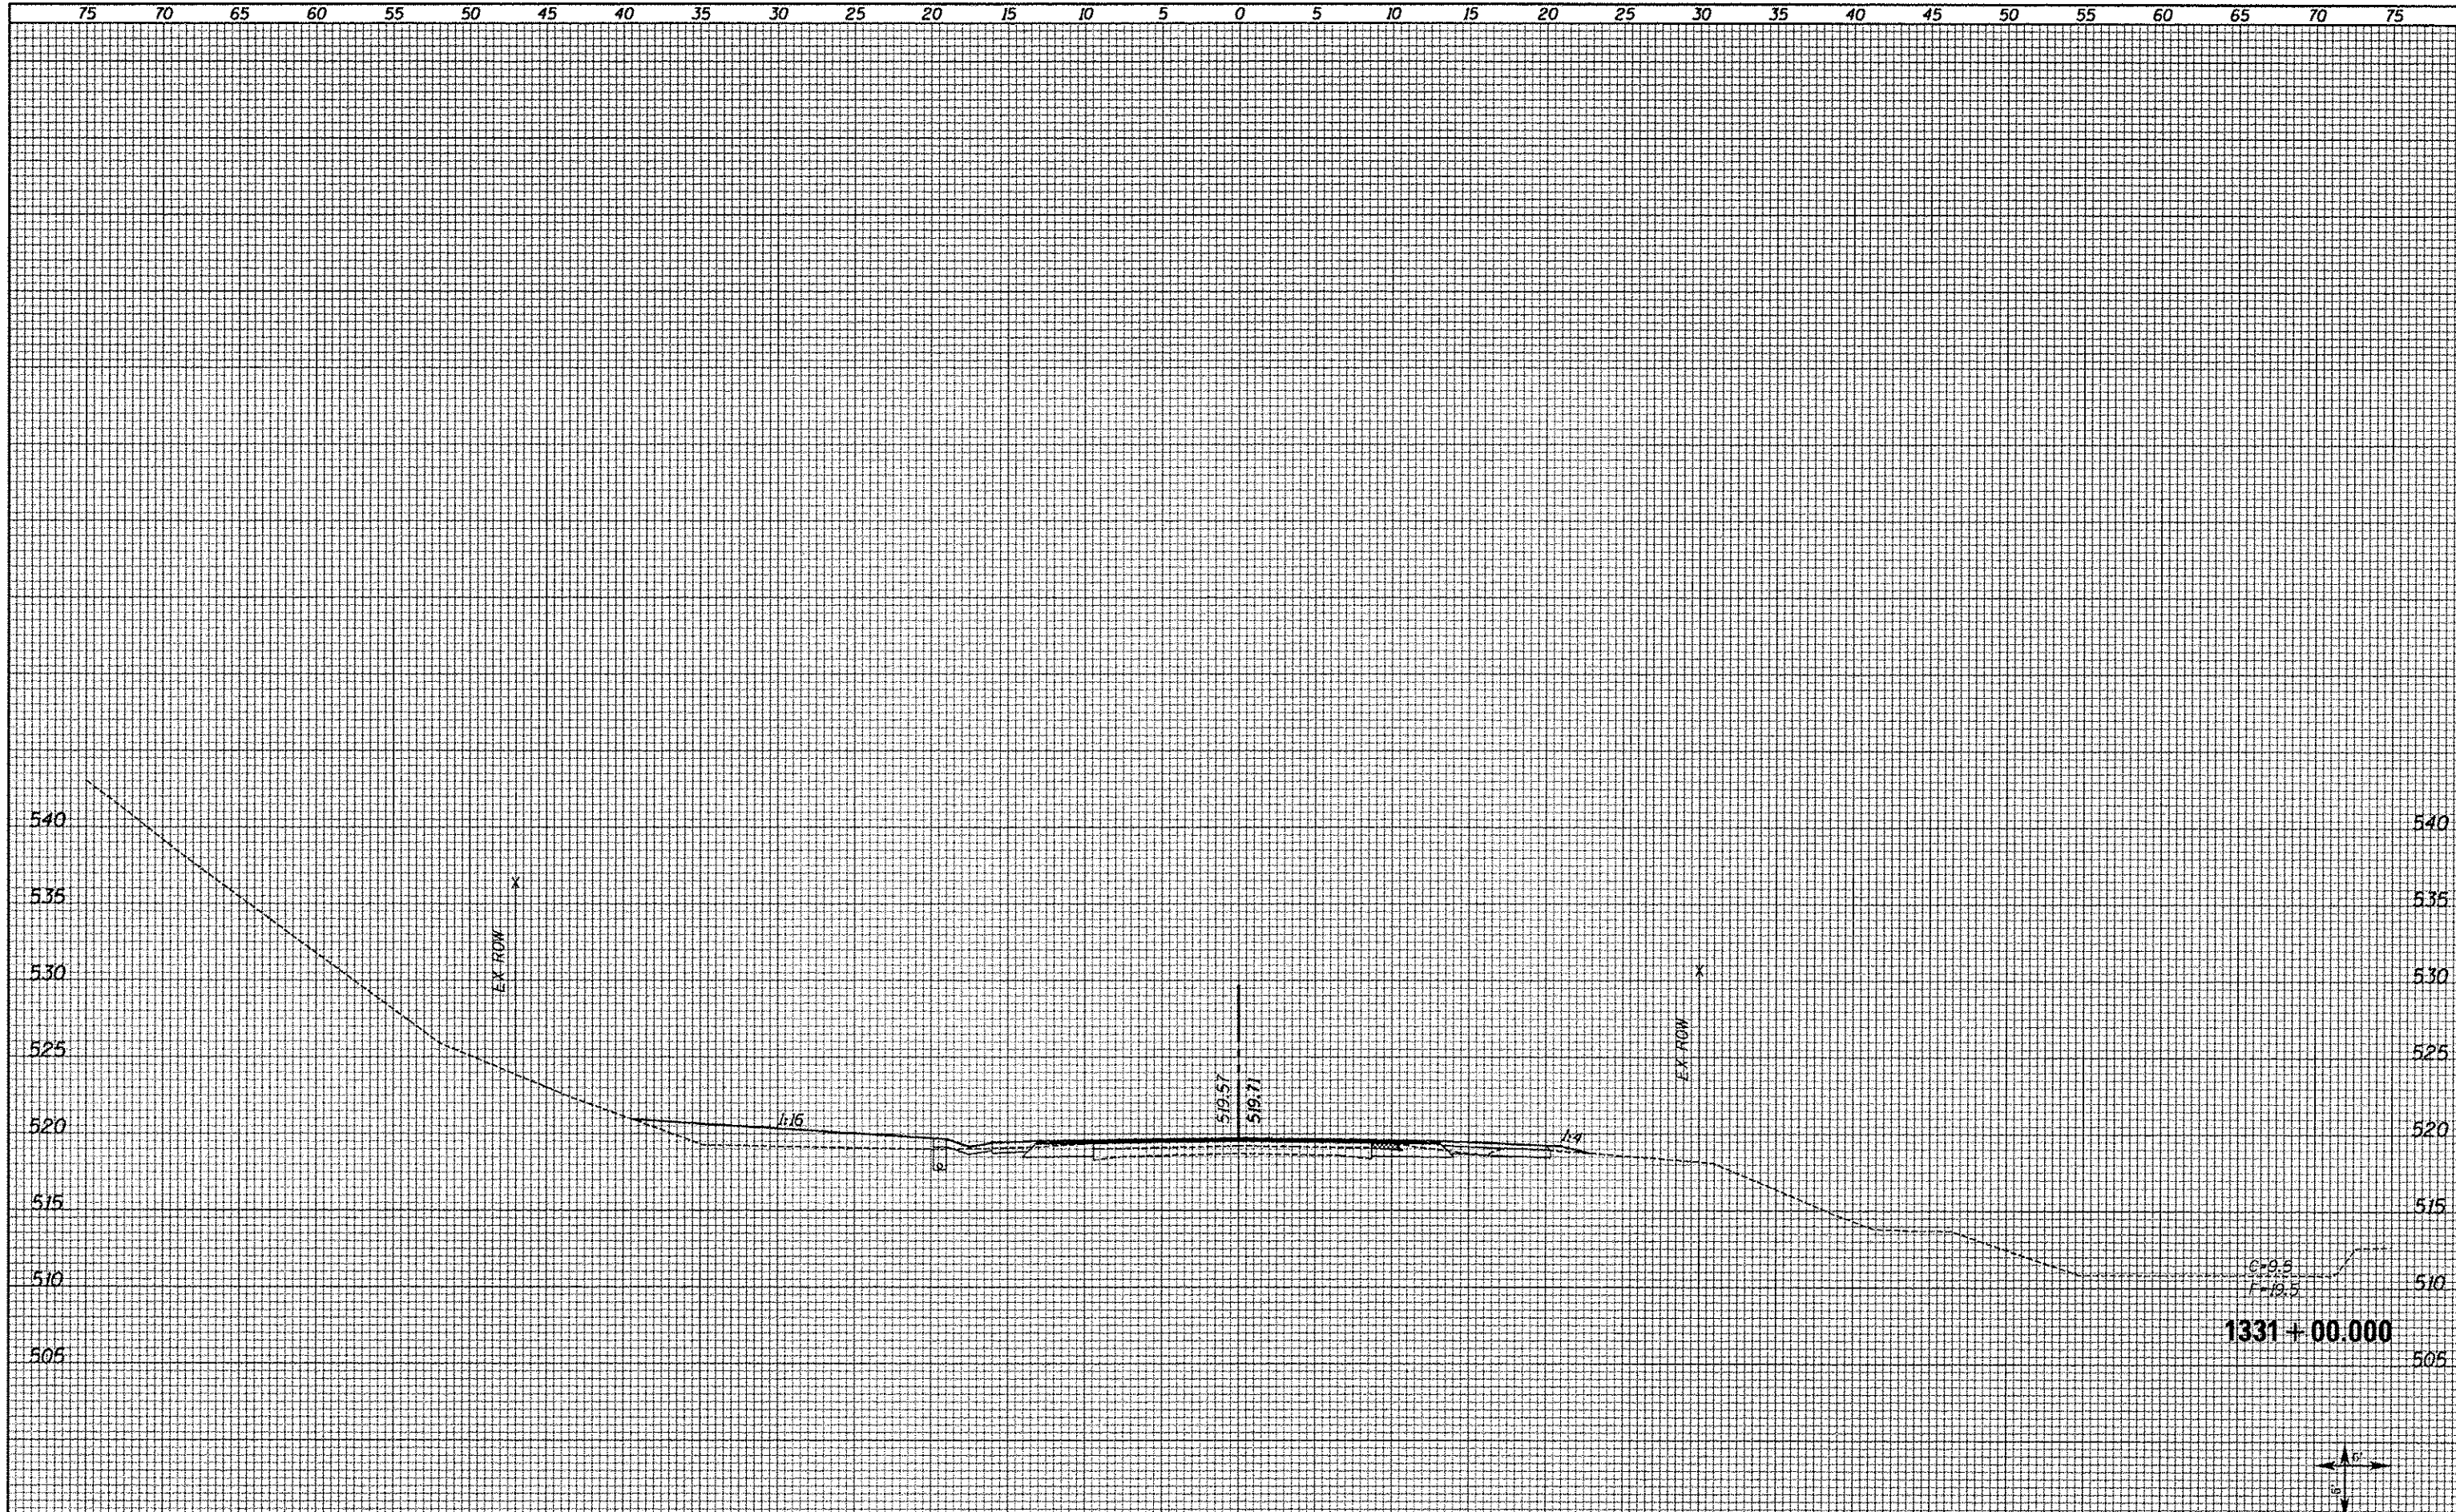

FILE NAME XS_SHEETS-NEW.dgn	USER NAME = notal	DESIGNED -	REVISED -	STATE OF ILLINOIS DEPARTMENT OF TRANSPORTATION	FAS 1597 (IL 96) CROSS SECTIONS		F.A.S RTE. 1597	SECTION 14 (W, RS-7)	COUNTY ADAMS/PIKE	TOTAL SHEETS 152	SHEET NO. 88	
	PLLOT SCALE = 10,0000' / in.	CHECKED -	REVISED -		SCALE: SHOWN	SHEET NO. 13 OF 72 SHEETS	STA. 1331+00.000	STA. 1331+00.000	CONTRACT NO. 72781			
	PLLOT DATE = 8/16/2013	DATE -	REVISED -		ILLINOIS FED. AID PROJECT							