


DATE	
BY	
FILED	
SPRINTED	
SURVEY	
NOTE BOOK	
NO.	
AREAS CHECKED	
PLATE	
TEMPLATE	

DATE	
BY	
FILED	
SPRINTED	
SURVEY	
NOTE BOOK	
NO.	
AREAS CHECKED	
PLATE	
TEMPLATE	

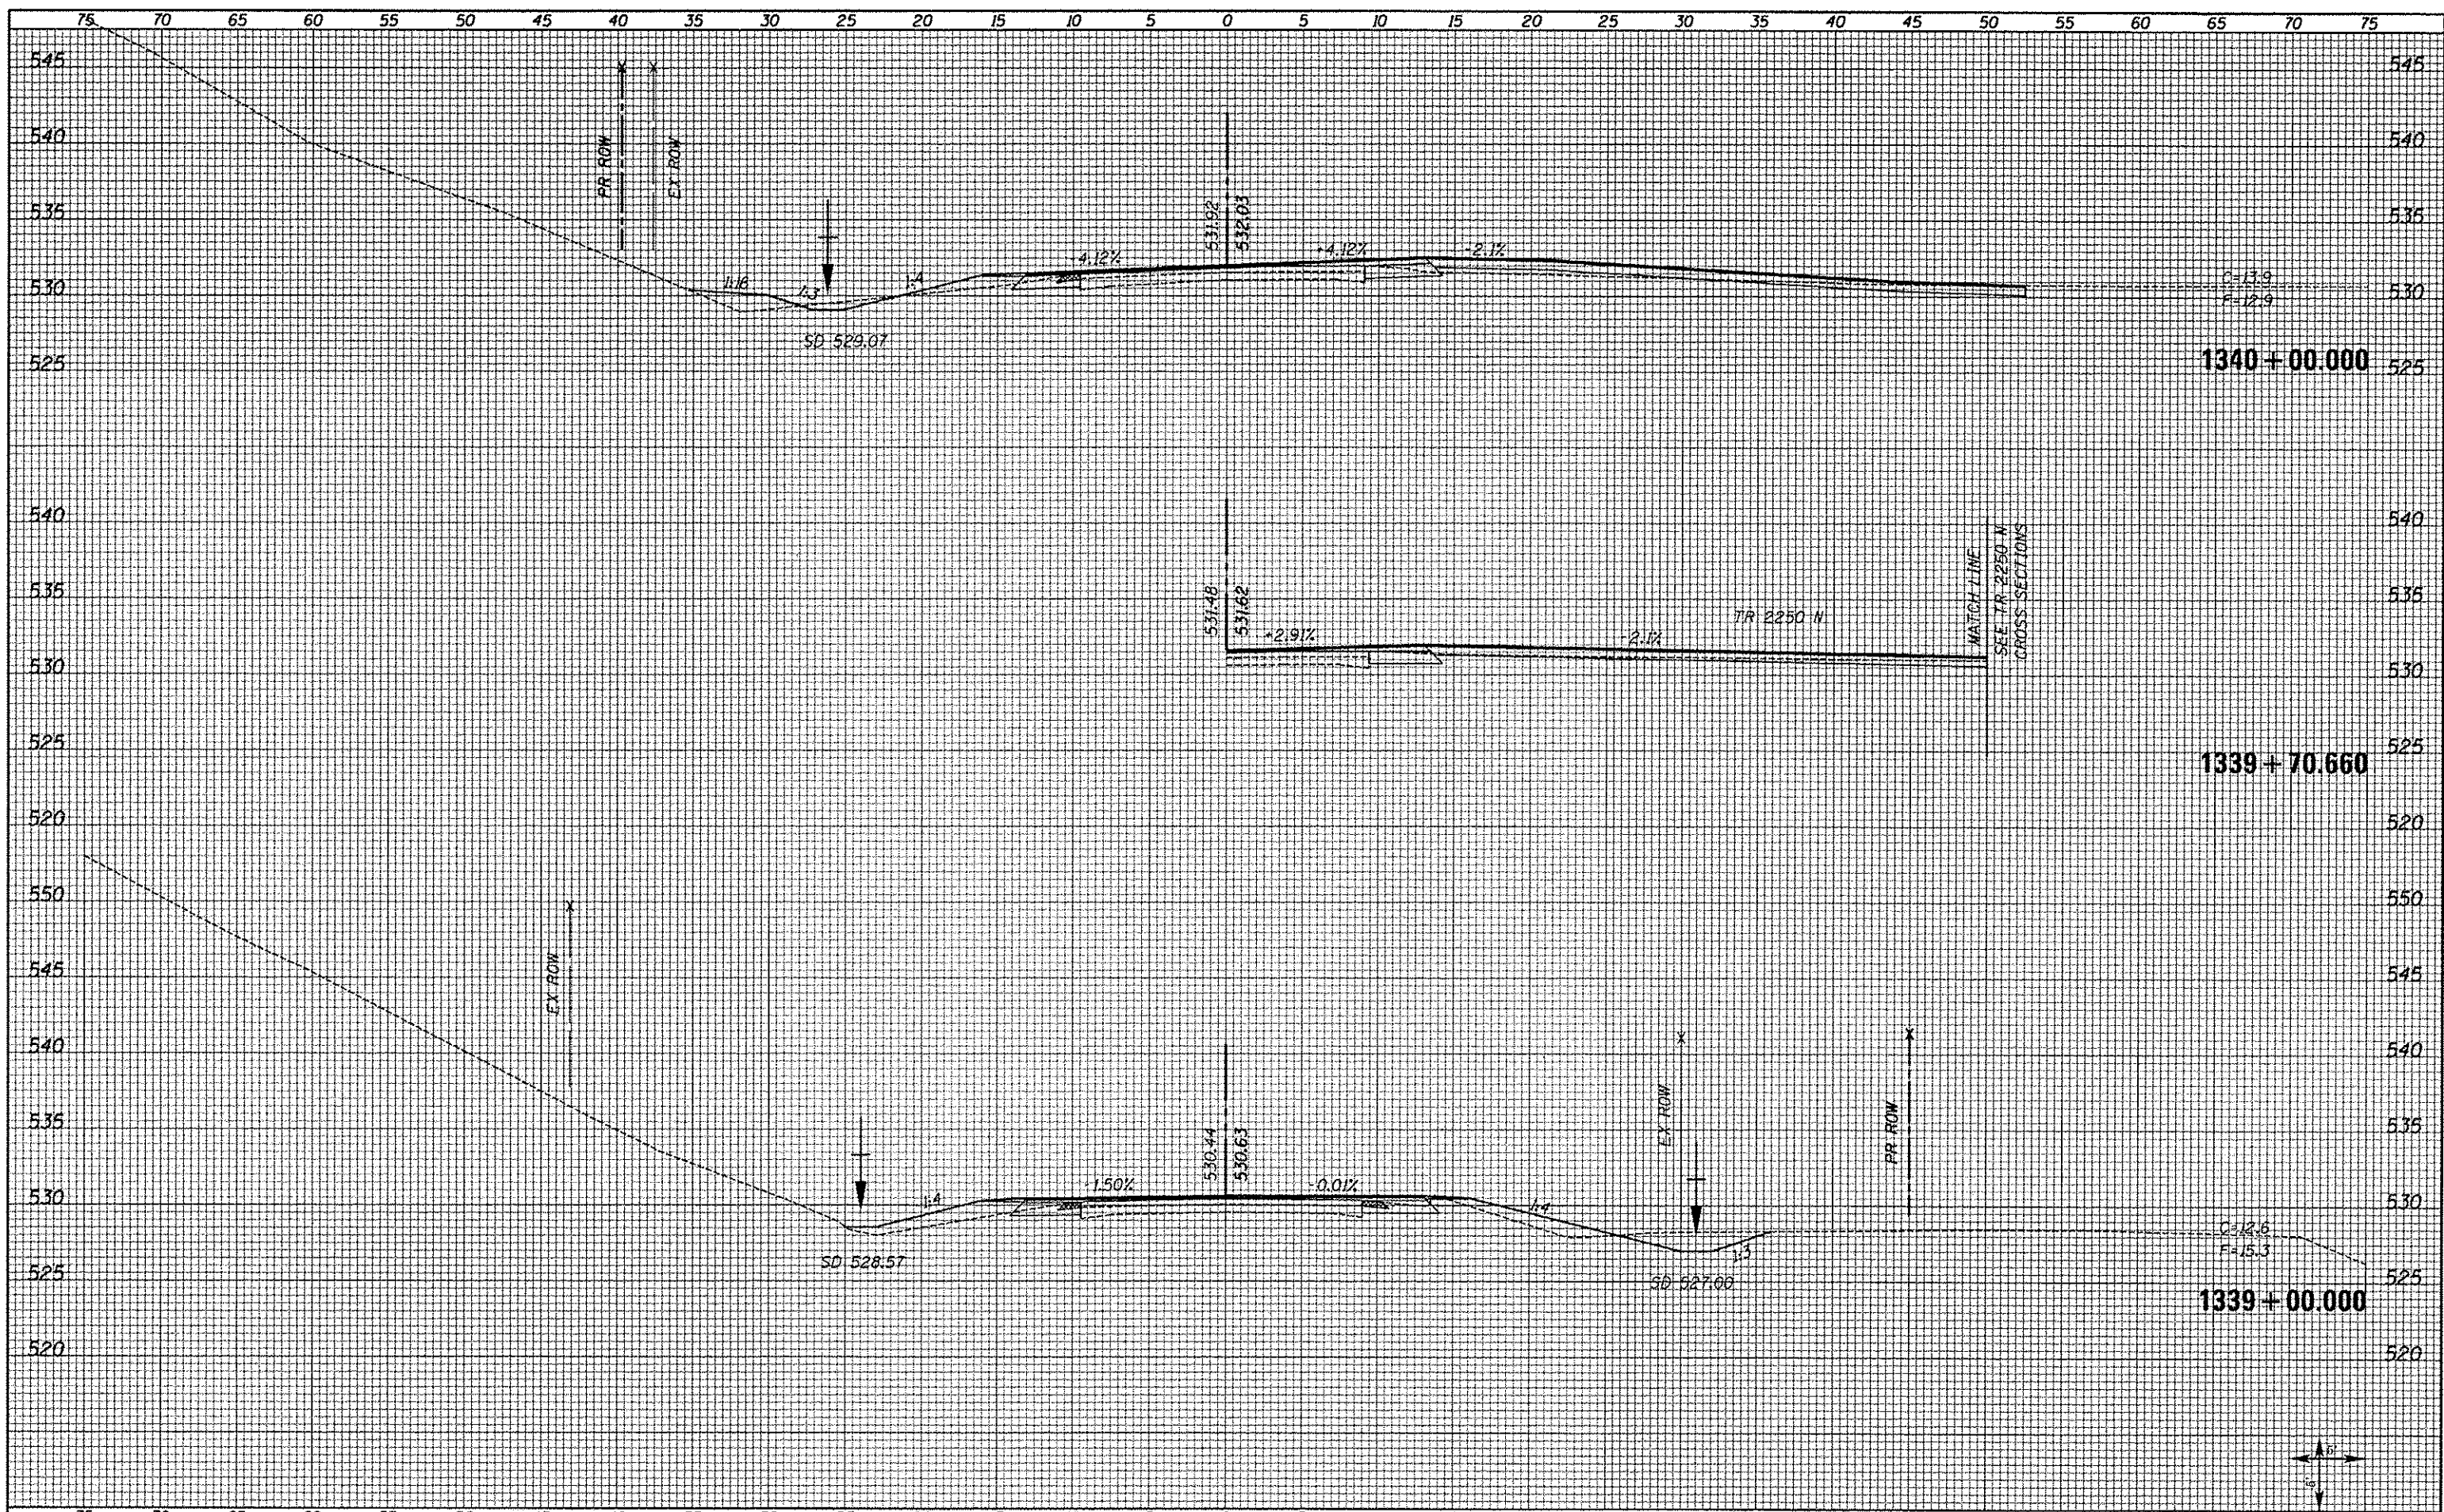

FILE NAME XS.SHEETS-NEW.dgn	USER NAME natal	DESIGNED -	REVISD -	STATE OF ILLINOIS DEPARTMENT OF TRANSPORTATION	FAS 1597 (IL 96) CROSS SECTIONS	F.A.S. RTE. 1597	SECTION 14 (W, RS-7)	COUNTY ADAMS/PIKE	TOTAL SHEETS 152	SHEET NO. 94	
PLOT SCALE = 1/8" = 100'	CHECKED -	REVISD -	SCALE SHOWN			SHEET NO. 19 OF 72 SHEETS	STA. 1339+00.000	STA. 1340+00.000	CONTRACT NO. 72781		
PLOT DATE = 8/16/2013	DATE -	REVISD -	ILLINOIS FED. AID PROJECT								