


DATE	
BY	
NO.	
ORIGINAL SURVEY	
NOTED SURVEY	
NOTE BOOK	
AREAS CHECKED	

DATE	
BY	
NO.	
ORIGINAL SURVEY	
NOTED SURVEY	
NOTE BOOK	
AREAS CHECKED	

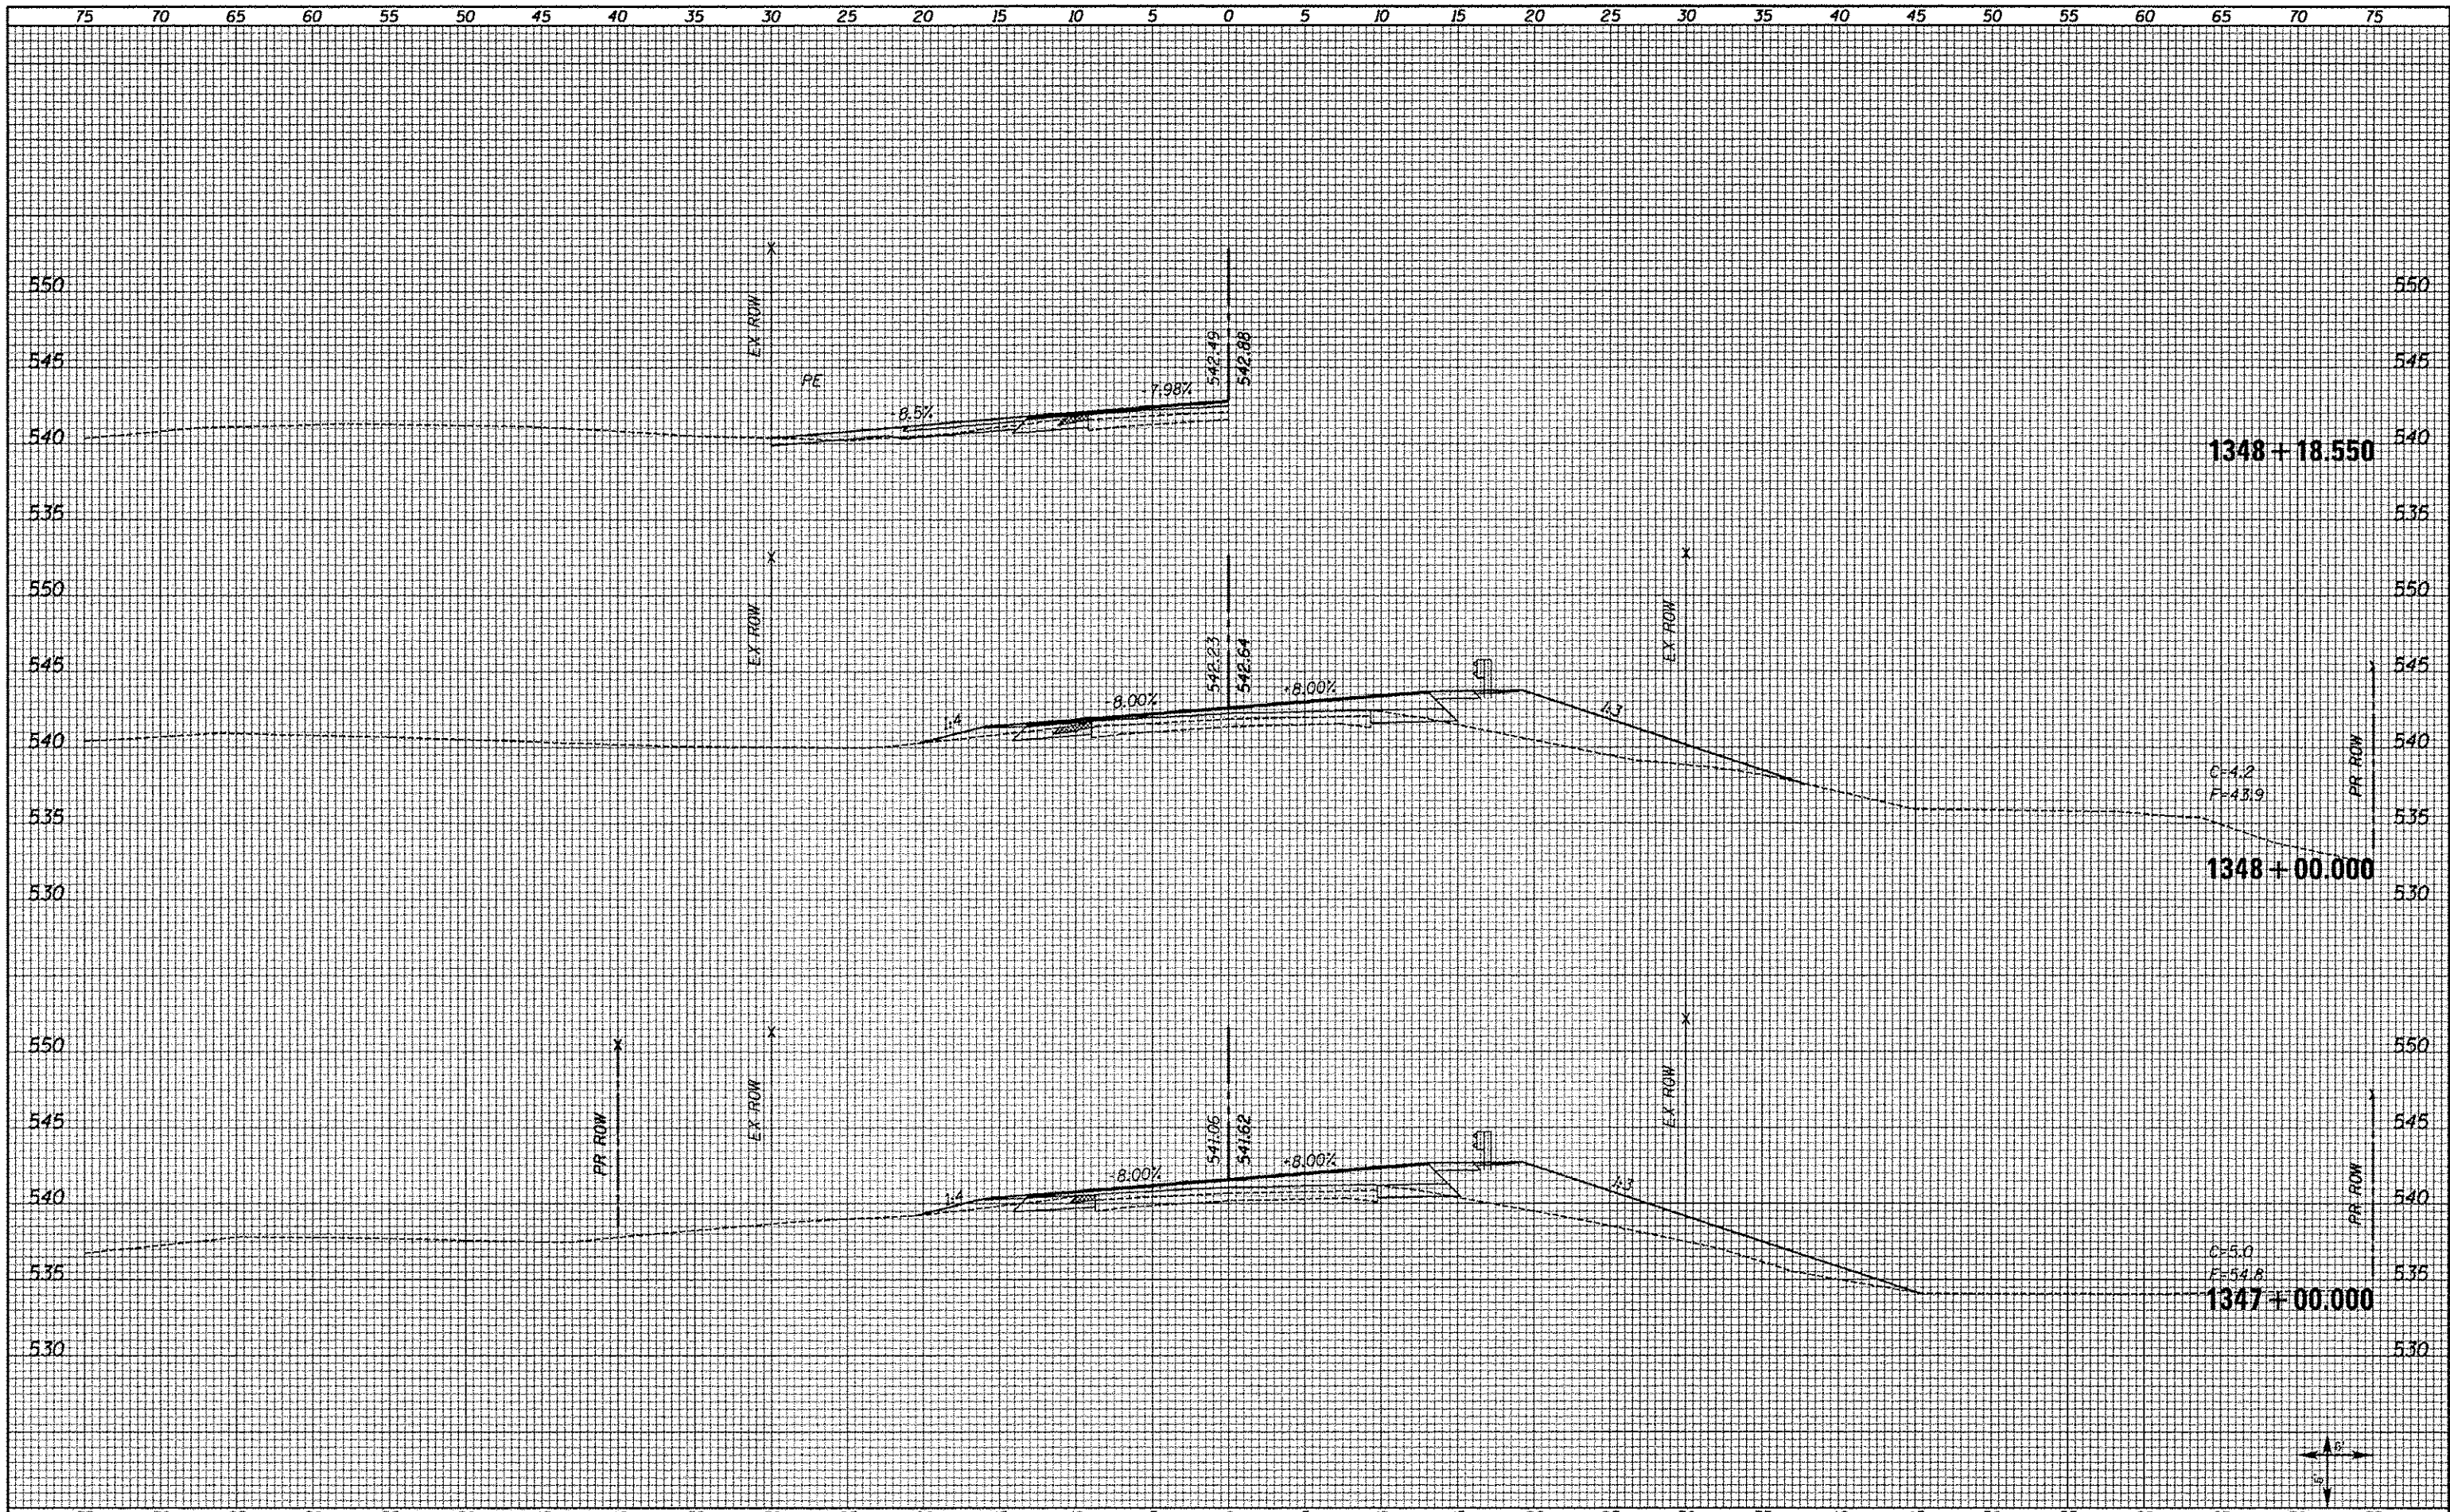

FILE NAME XS_SHEETS-NEW.dgn	USER NAME [blank]	DESIGNED -	REVISED -	STATE OF ILLINOIS DEPARTMENT OF TRANSPORTATION	FAS 1597 (IL 96) CROSS SECTIONS		F.A.S. RTE. 1597	SECTION 14 (W. RS-7)	COUNTY ADAMS/PIKE	TOTAL SHEETS 152	SHEET NO. 99	
	PLOT SCALE = 10.0000' / 1"	CHECKED -	REVISED -		SCALE: SHOWN	SHEET NO. 24 OF 72 SHEETS	STA. 1347+00.000	STA. 1348+18.550	CONTRACT NO. 72781			
	PLOT DATE = 8/16/2013	DATE -	REVISED -		ILLINOIS FED. AID PROJECT							