


DATE: _____
 BY: _____
 SURVEYED _____
 PLOTTED _____
 NOTE DATE _____
 AREAS CHECKED _____
 NO. _____

DATE: _____
 BY: _____
 SURVEYED _____
 PLOTTED _____
 NOTE DATE _____
 AREAS CHECKED _____
 NO. _____

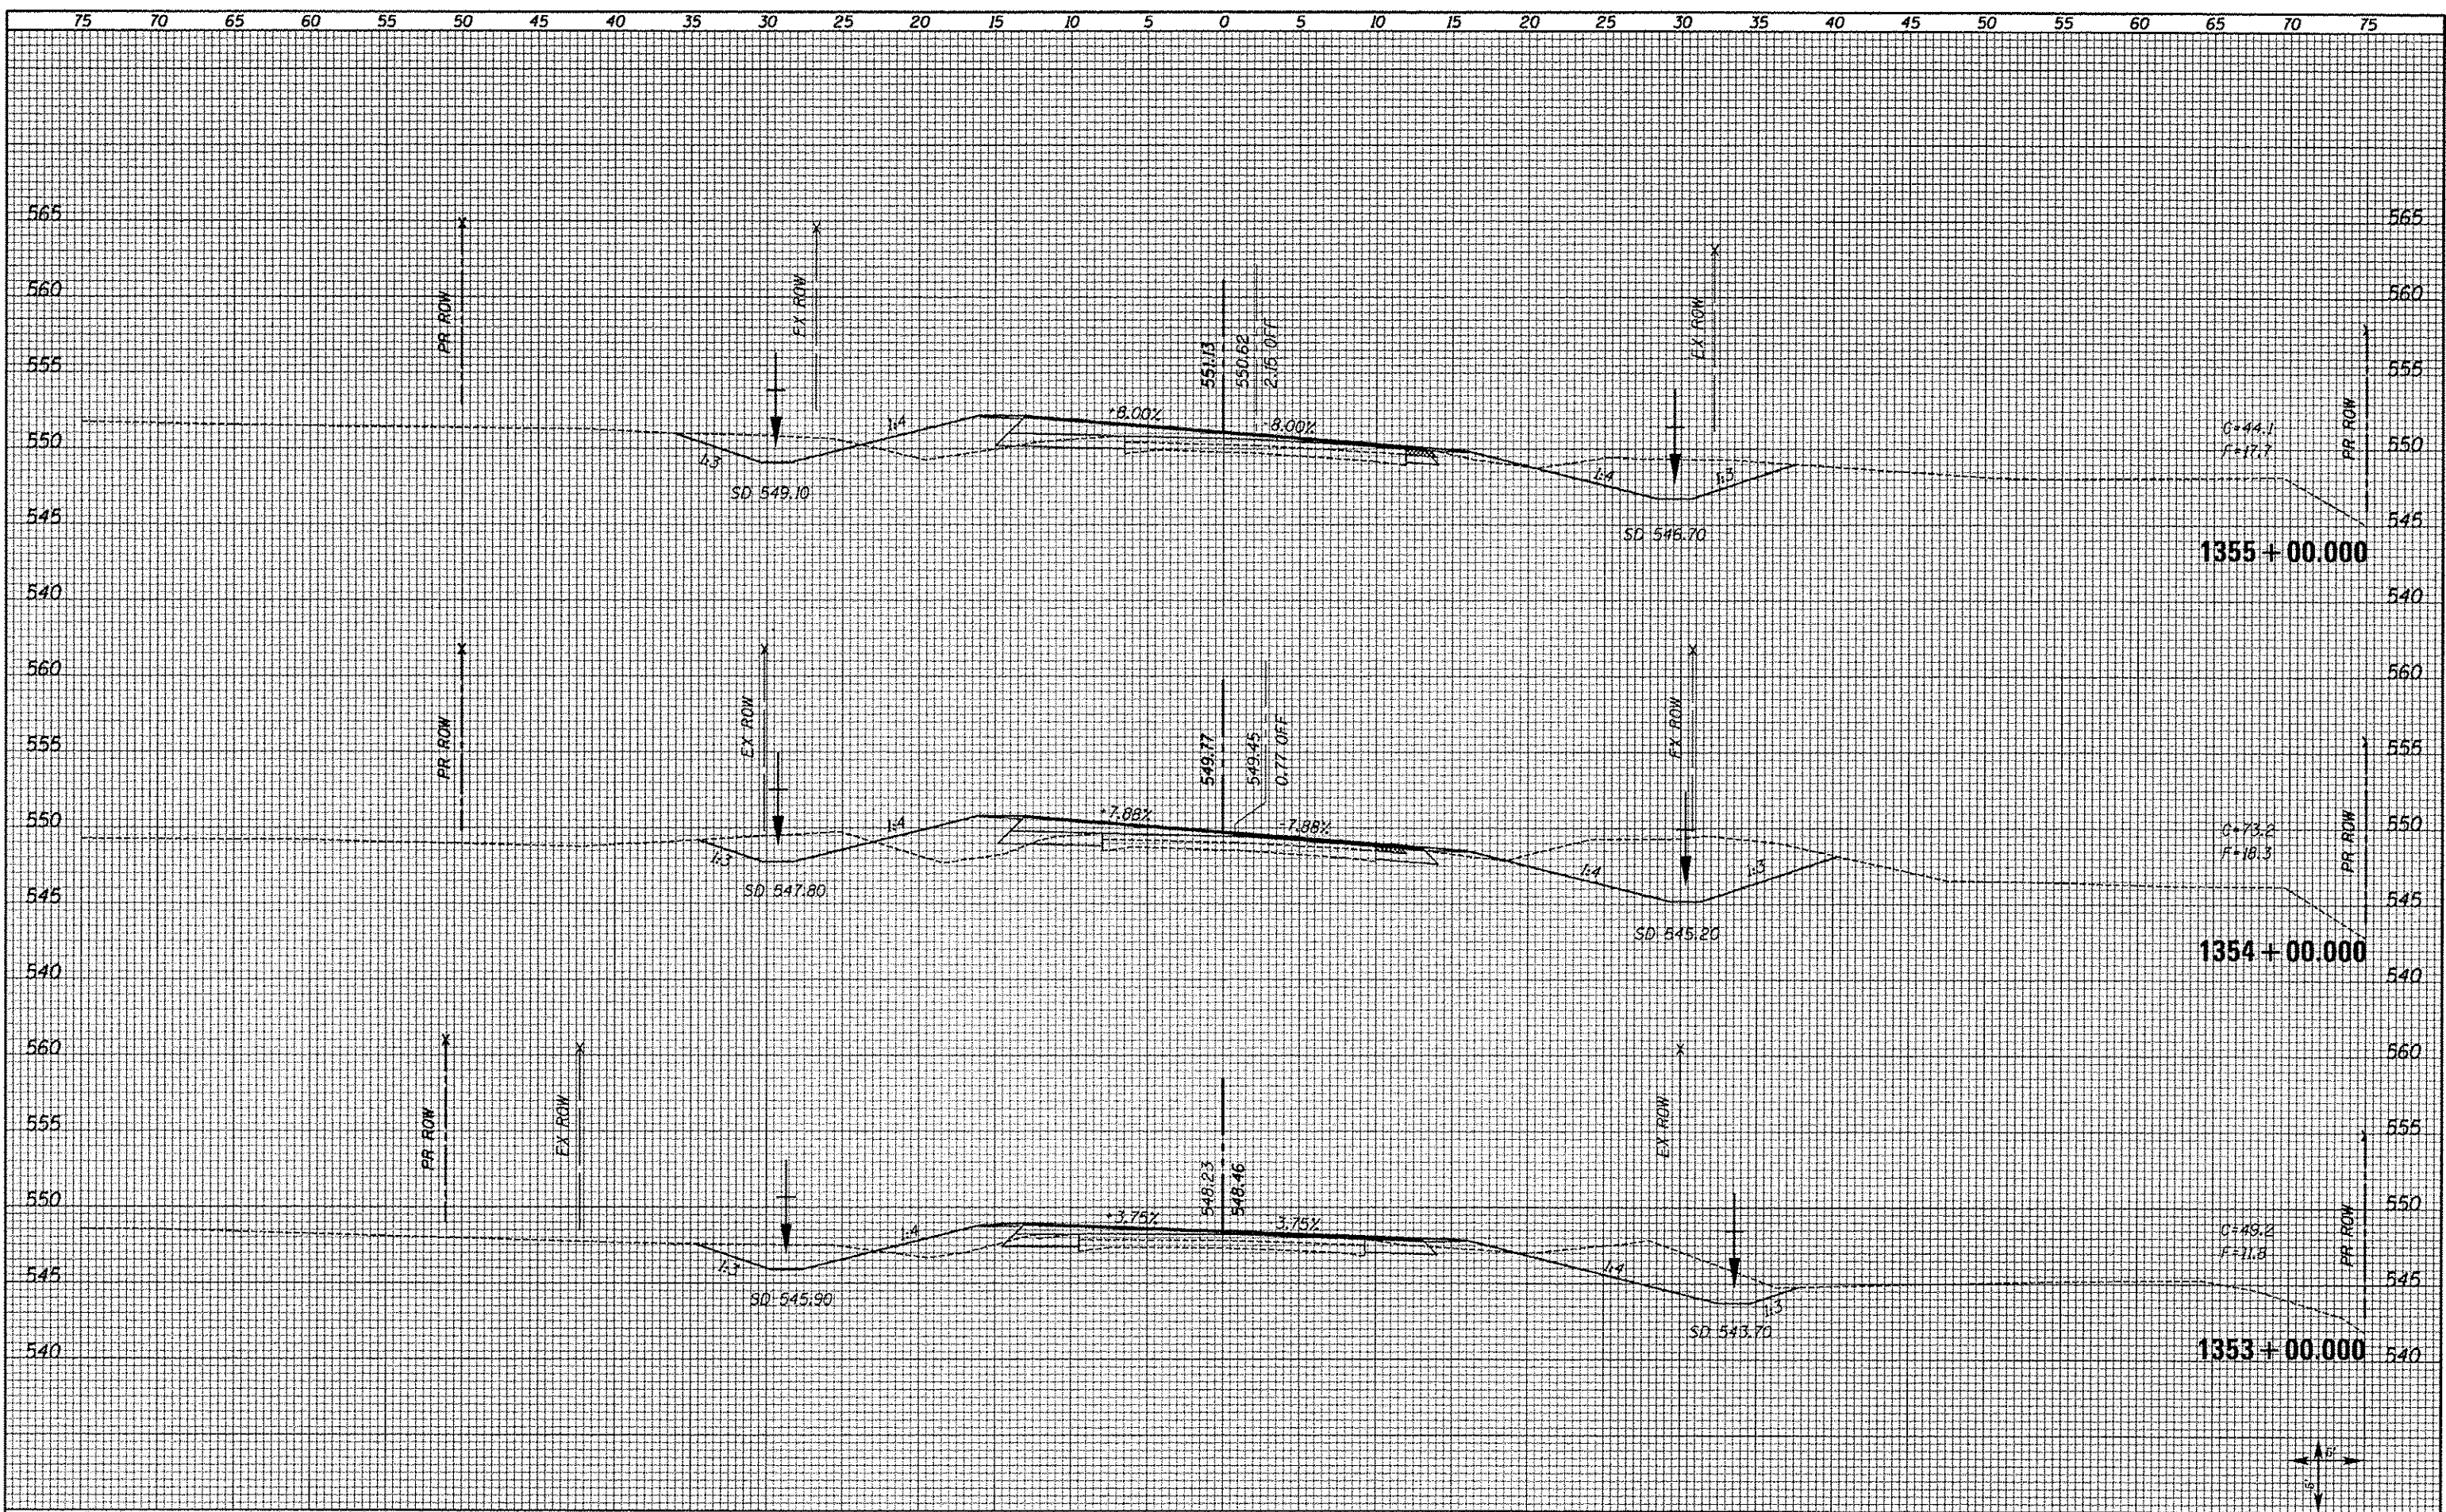

FILE NAME - XS_SHEET15-NEW.dgn	USER NAME - notal	DESIGNED -	REVISED -	STATE OF ILLINOIS DEPARTMENT OF TRANSPORTATION	FAS 1597 (IL 96) CROSS SECTIONS		F.A.S. RTE. 1597	SECTION 14 (W, R5-7)	COUNTY ADAMS/PIKE	TOTAL SHEETS 152	SHEET NO. 102
	PLOT SCALE = 10.0000' / 1" =	DRAWN -	REVISED -		SCALE: SHOWN	SHEET NO. 27 OF 72 SHEETS	STA. 1353+00.000	STA. 1355+00.000	CONTRACT NO. 72781		ILLINOIS FED. AID PROJECT
	PLOT DATE = 8/15/2013	CHECKED -	REVISED -								
		DATE -	REVISED -								