


DATE: _____
 BY: _____
 SURVEYED _____
 PLOTTED _____
 NOTE BOOK _____
 AREAS CHECKED _____

DATE: _____
 BY: _____
 SURVEYED _____
 PLOTTED _____
 NOTE BOOK _____
 AREAS CHECKED _____

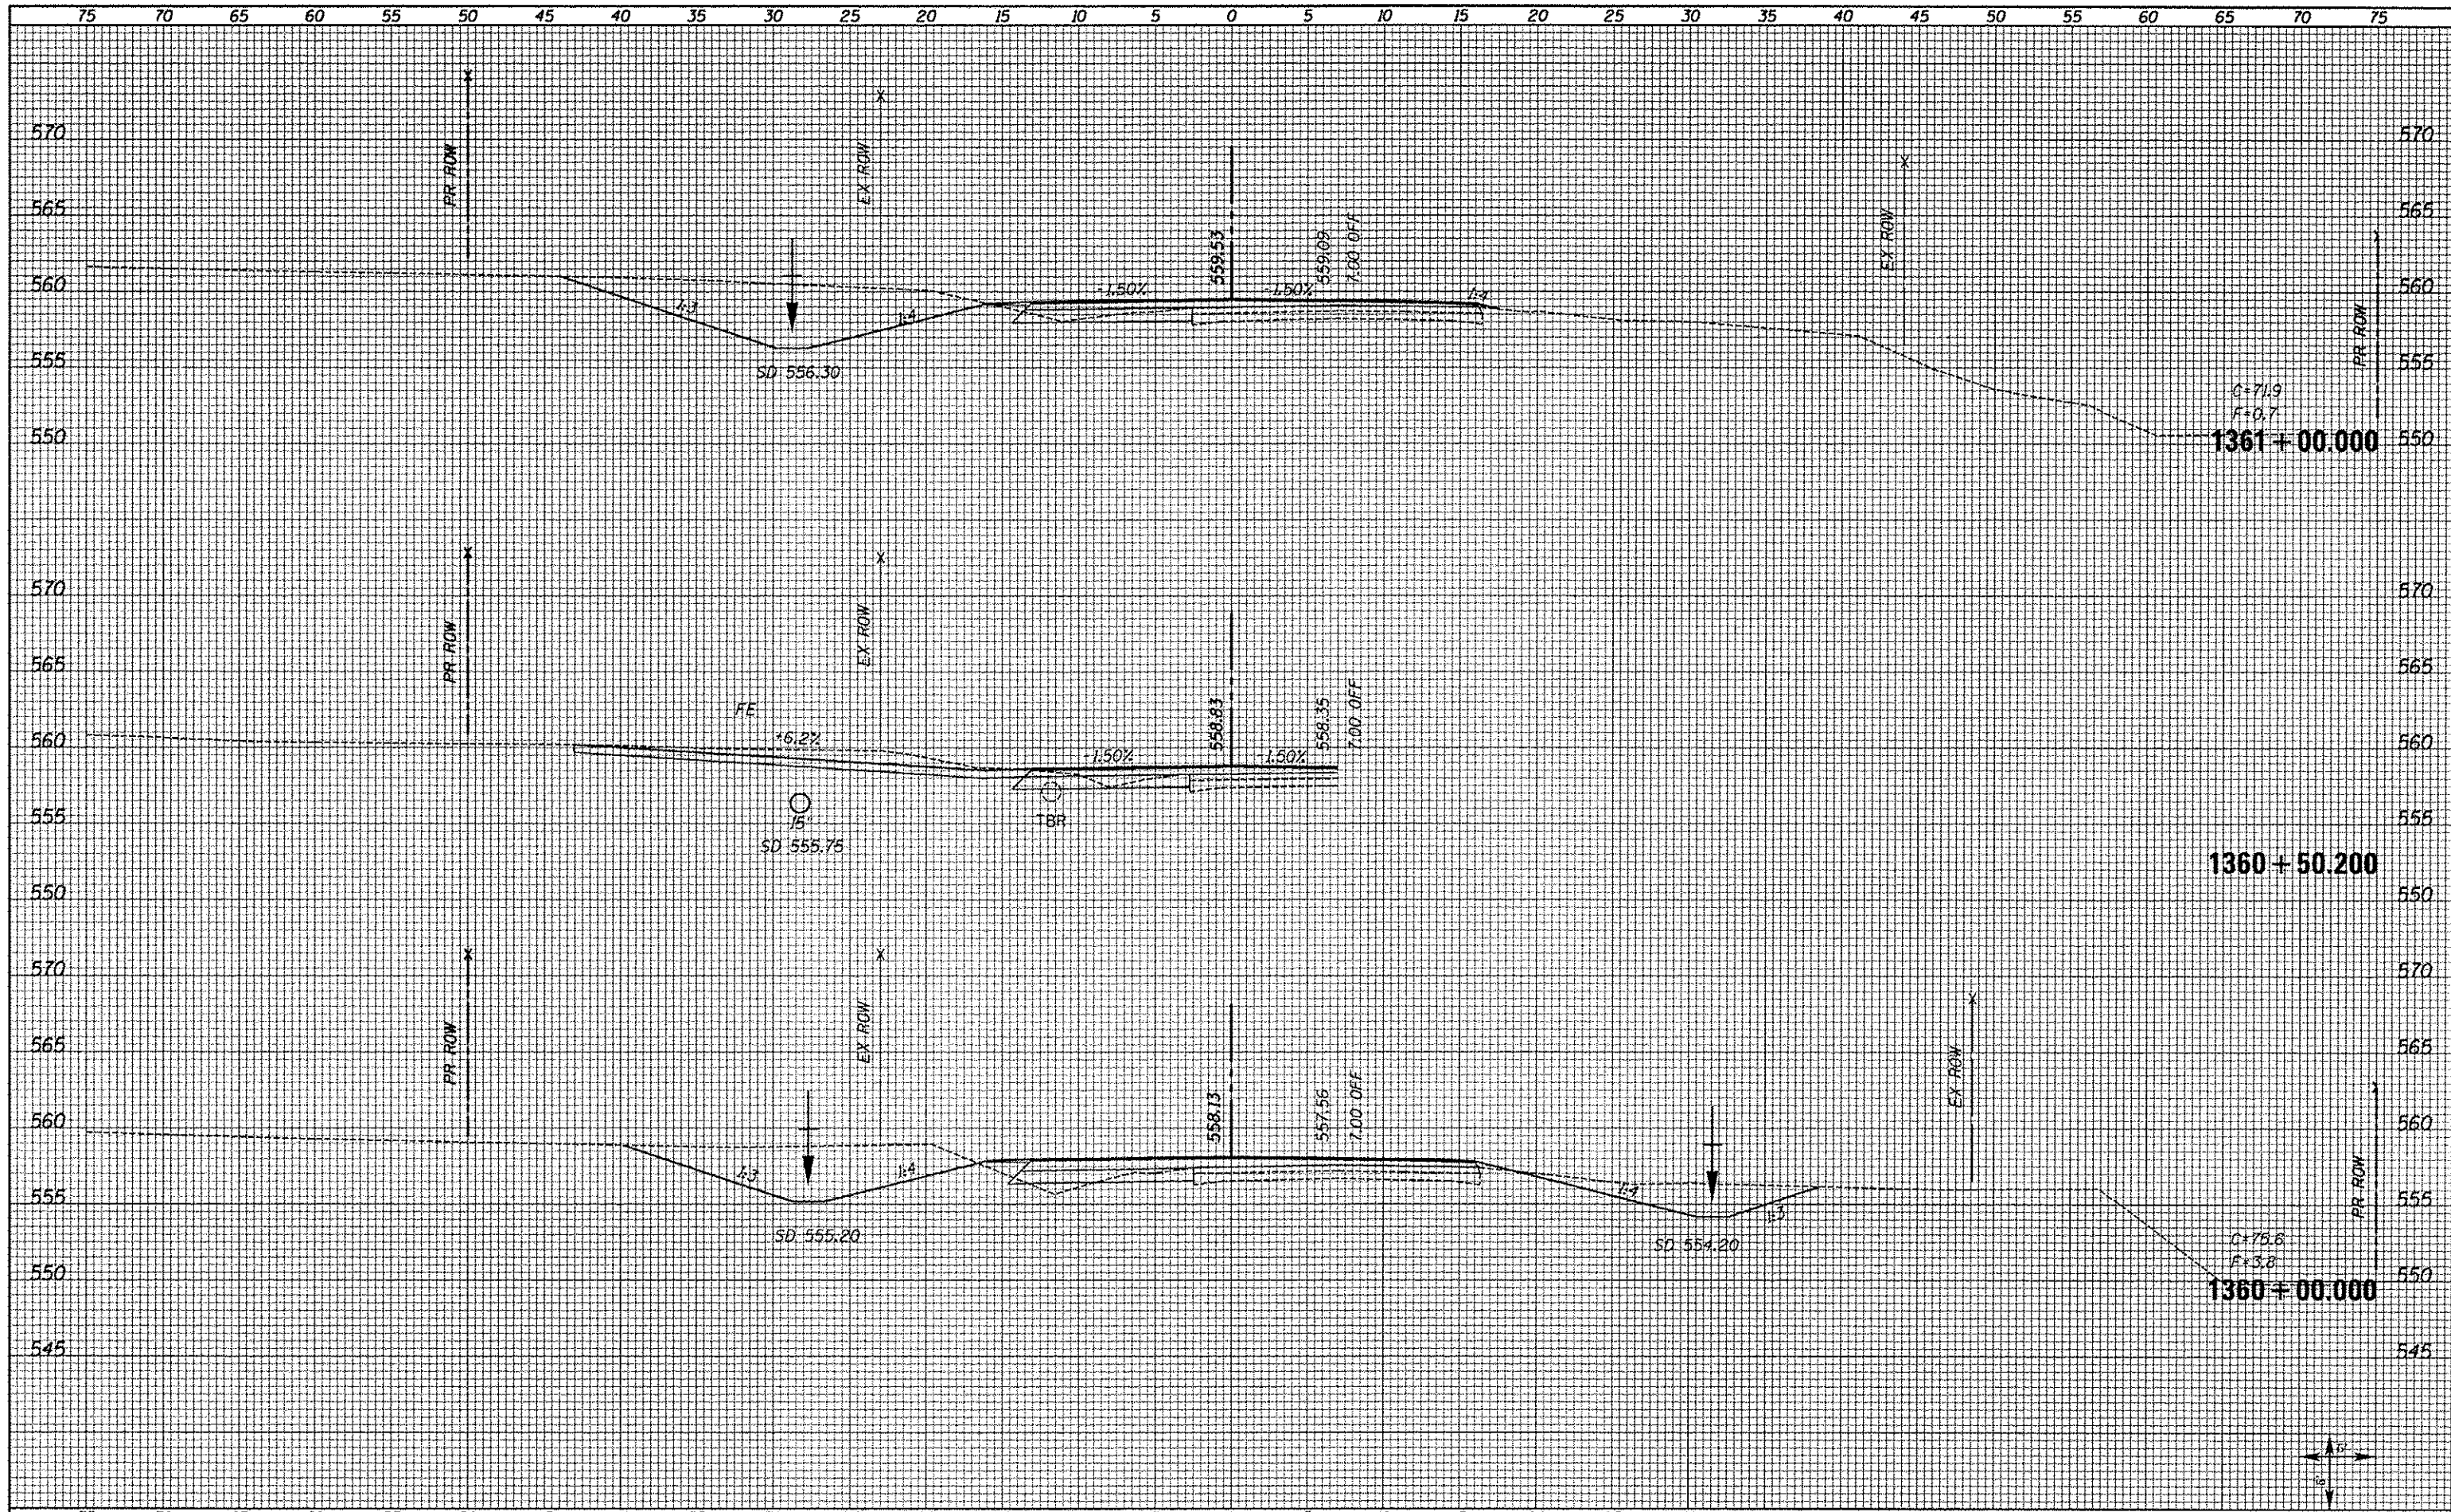

FILE NAME = XS_SHEET15-NEW.dgn	USER NAME = neta	DESIGNED -	REVISED -	STATE OF ILLINOIS DEPARTMENT OF TRANSPORTATION	FAS 1597 (IL 96) CROSS SECTIONS		F.A.S. RTE. 1597	SECTION 14 (W. RS-7)	COUNTY ADAMS/PIKE	TOTAL SHEETS 152	SHEET NO. 105	
	PLOT SCALE = 1/8" = 100'	DRAWN -	REVISED -		SCALE: SHOWN	SHEET NO. 30 OF 72 SHEETS	STA. 1360+00.000	CONTRACT NO. 72781	ILLINOIS FED. AID PROJECT			
	PLOT DATE = 8/16/2013	CHECKED -	REVISED -									
		DATE -	REVISED -									