


DATE	
BY	
FINI	
STARTED	
SURVEY	
PLOTTED	
NOTE BOOK	
TEMPLATE	
AREAS CHECKED	
NO.	

DATE	
BY	
ORIGINAL	
SURVEY	
PLOTTED	
NOTE BOOK	
TEMPLATE	
AREAS CHECKED	
NO.	

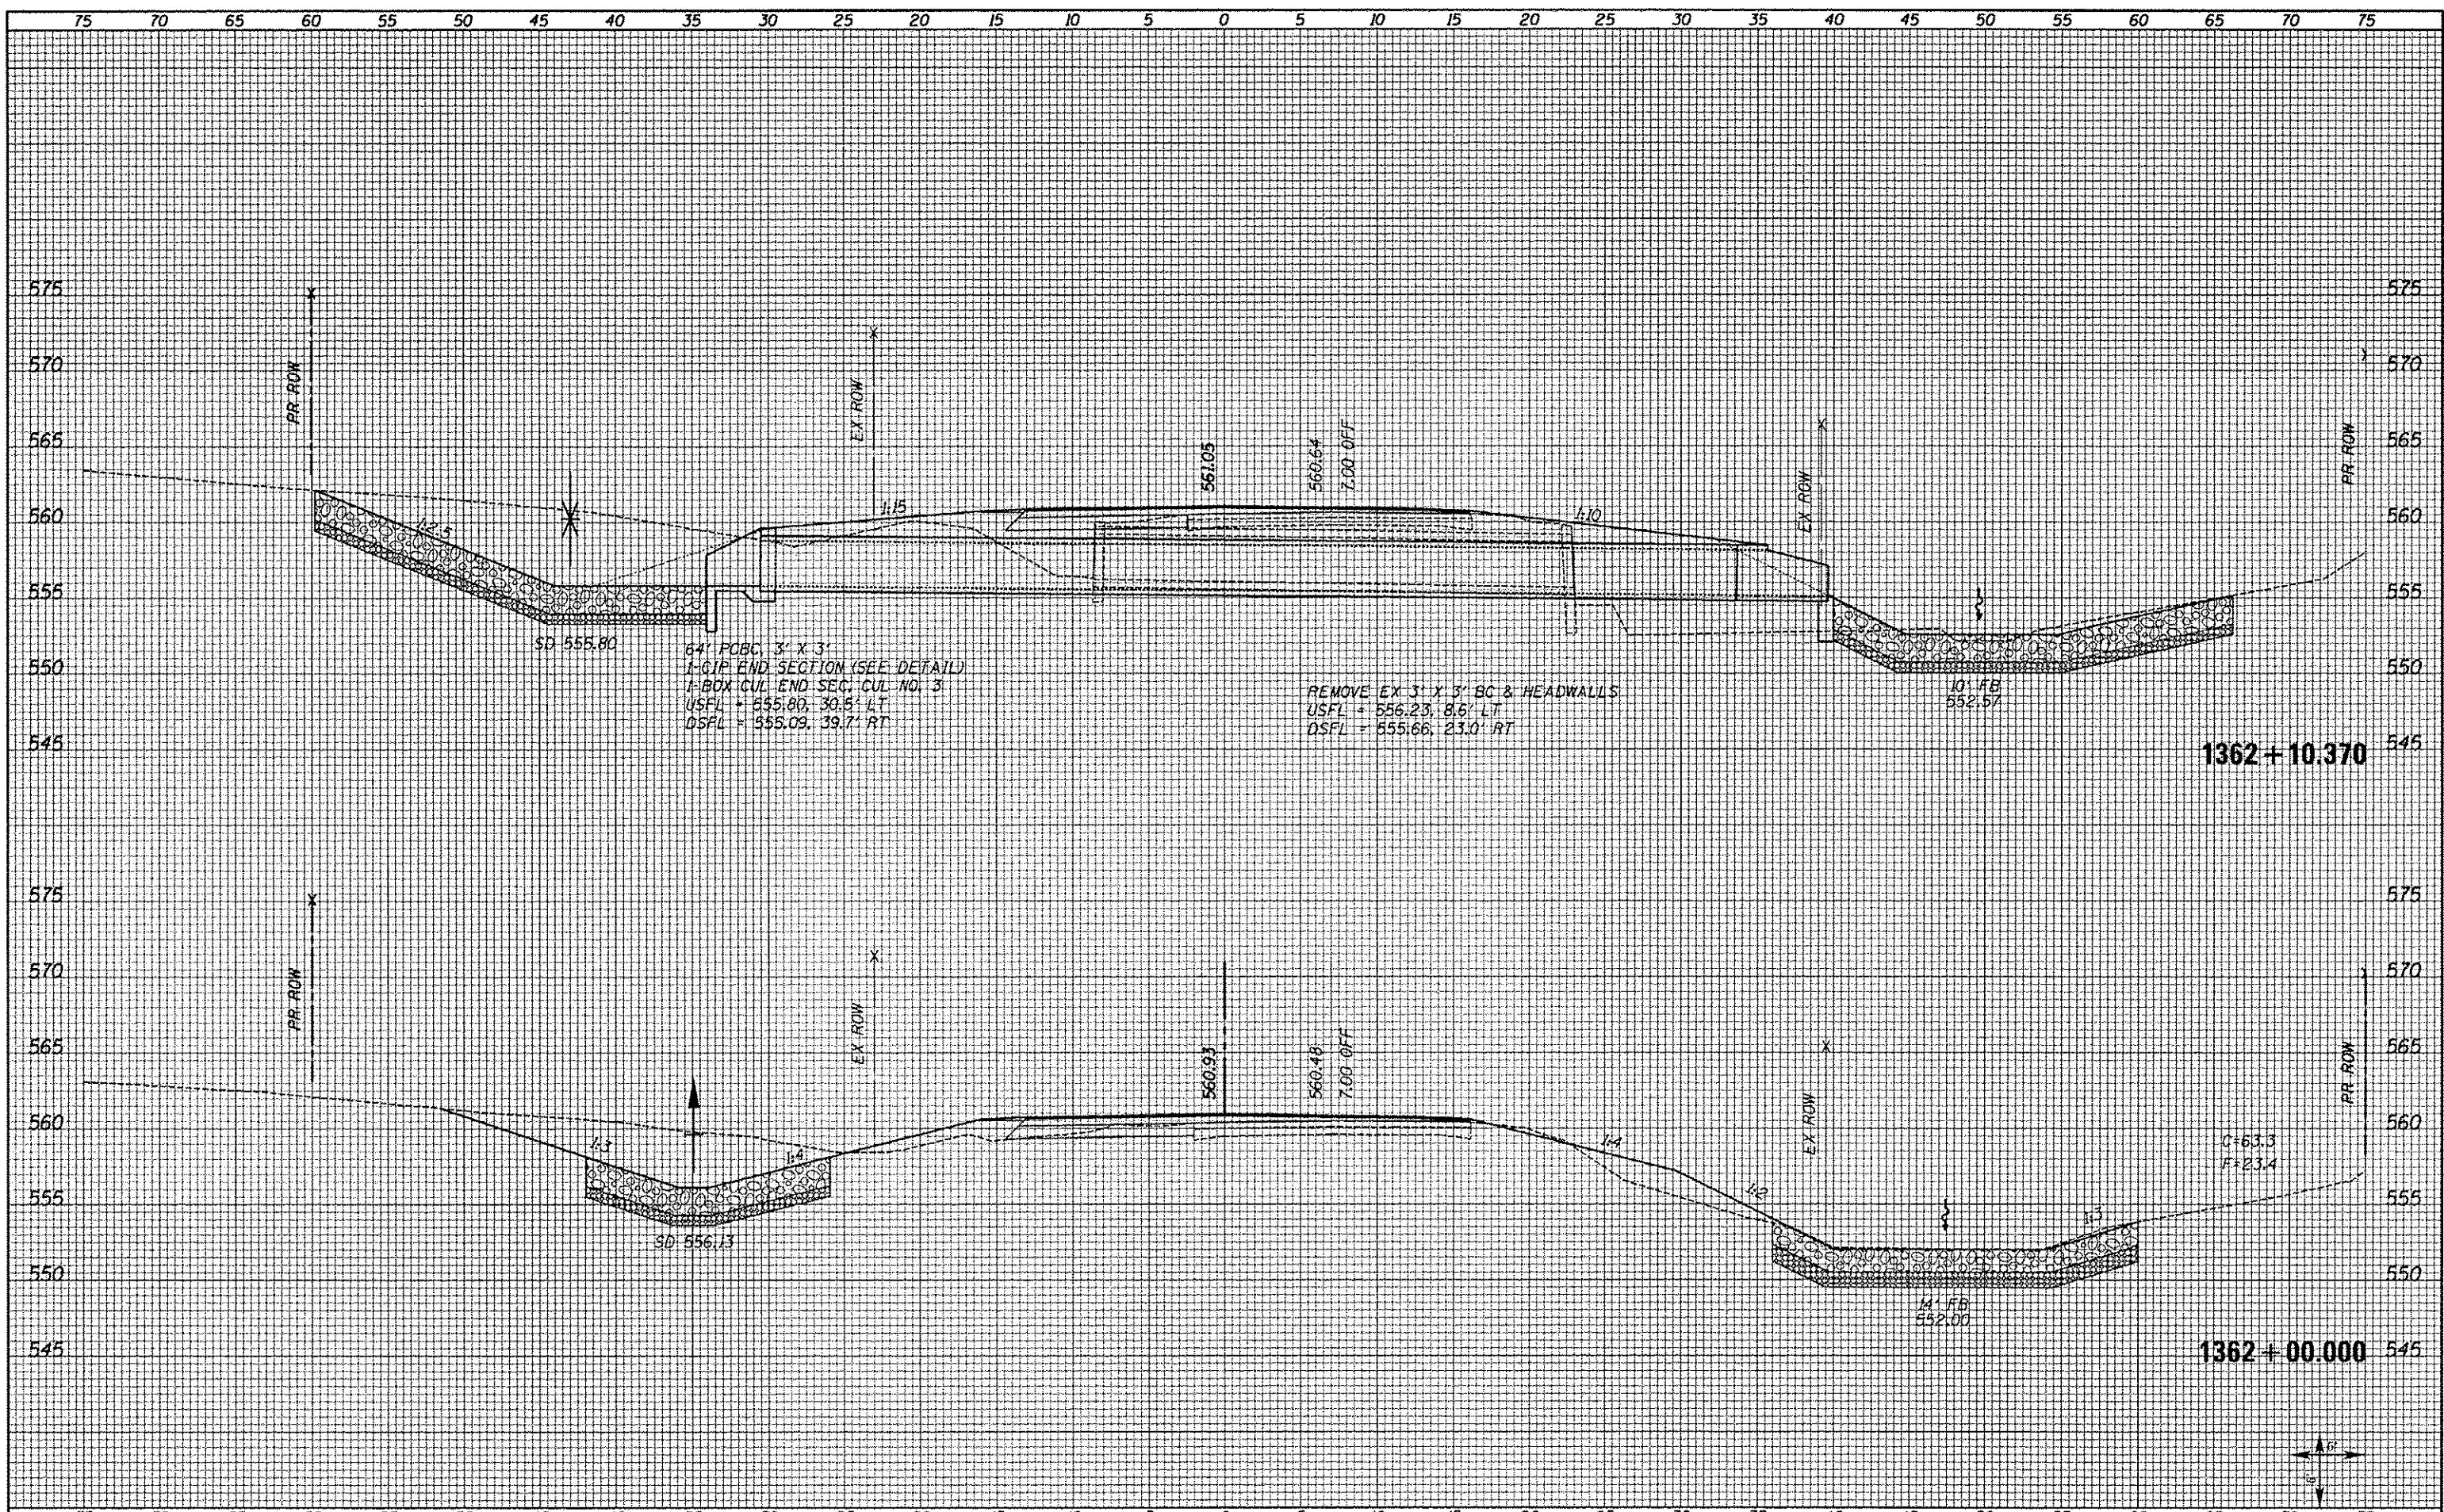

FILE NAME XS_SHEETS-NEW.dgn	USER NAME natal	DESIGNED -	REVISED -	STATE OF ILLINOIS DEPARTMENT OF TRANSPORTATION	FAS 1597 (IL 96) CROSS SECTIONS		F.A.S. RTE. 1597	SECTION 14 (W, RS-7)	COUNTY ADAMS/PIKE	TOTAL SHEETS 152	SHEET NO. 106	
	PLOT SCALE = 1/8" = 10'	CHECKED -	REVISED -		SCALE: SHOWN	SHEET NO. 31 OF 72 SHEETS	STA. 1362+00.000	STA. 1362+10.370	CONTRACT NO. 72781			
	PLOT DATE = 8/16/2013	DATE -	REVISED -		ILLINOIS FED. AID PROJECT							