


FINAL SURVEY	DATE
NOTED	
NOTE BOOK	
AREAS	
APPROVED	

ORIGINAL SURVEY	DATE
NOTED	
NOTE BOOK	
AREAS	
APPROVED	

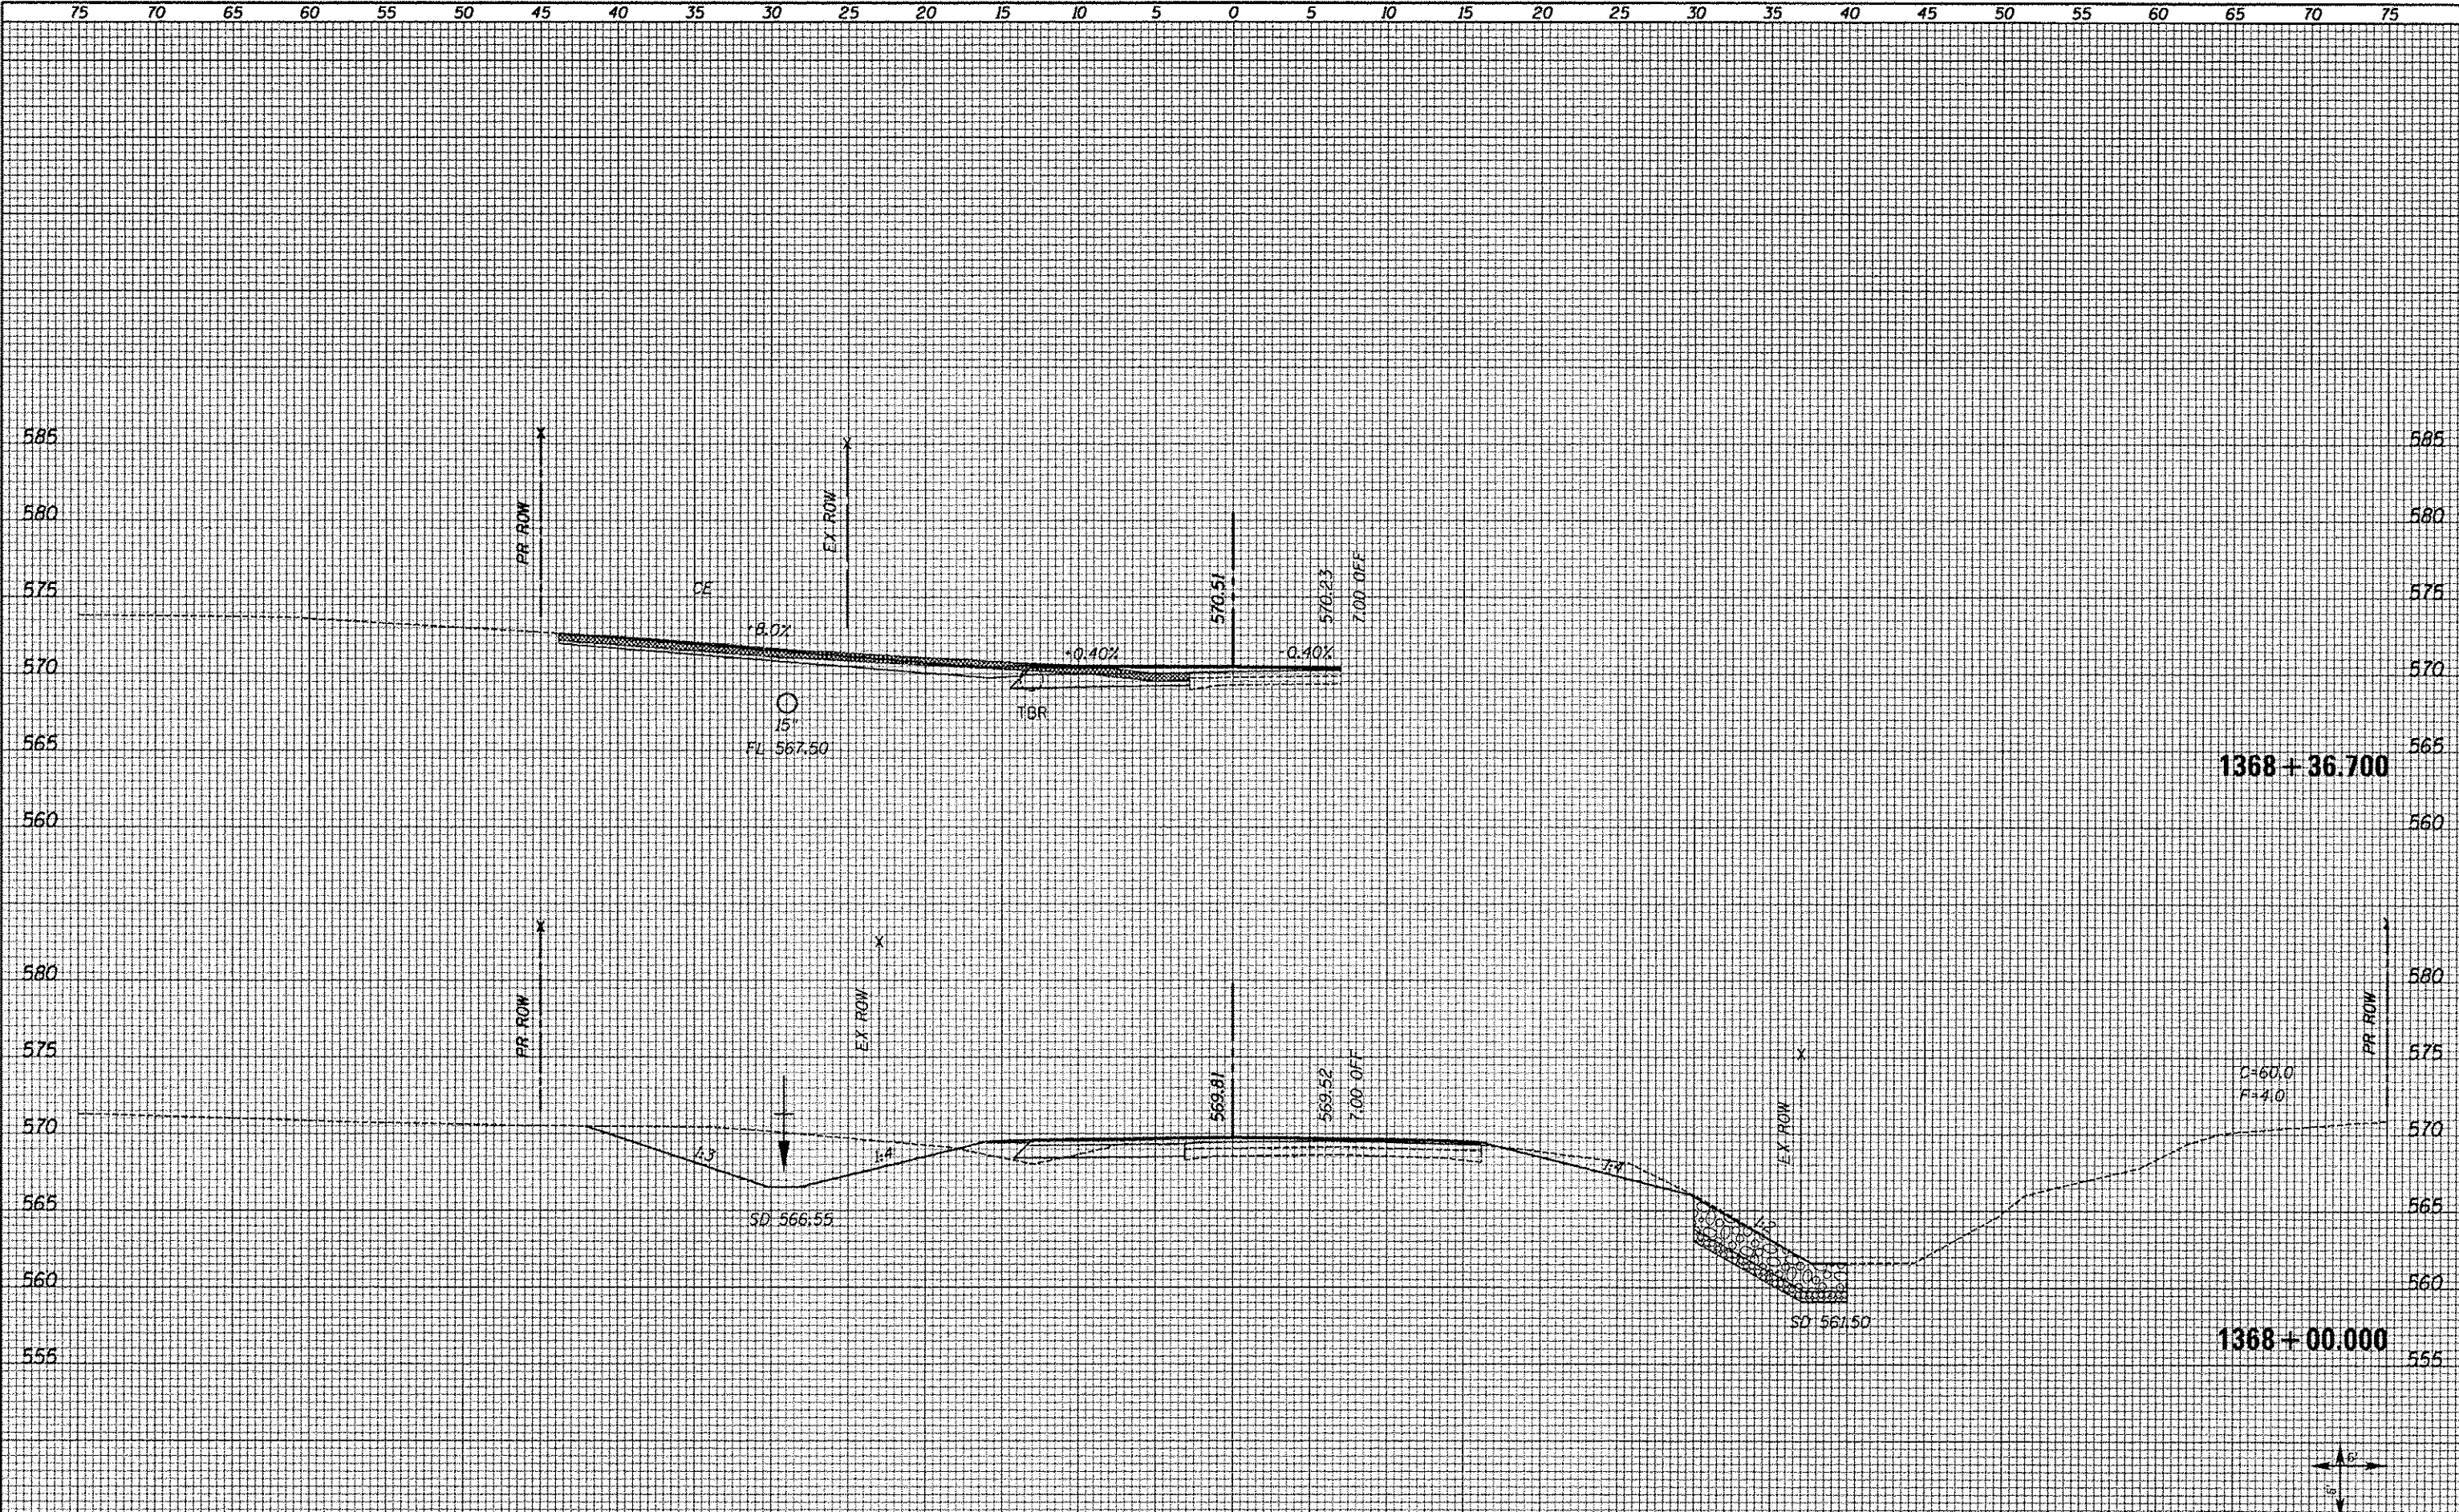

FILE NAME = XS_SHEETS-NEW.dgn	USER NAME = natal	DESIGNED -	REVISED -	STATE OF ILLINOIS DEPARTMENT OF TRANSPORTATION	FAS 1597 (IL 96) CROSS SECTIONS		F.A.S. RTE. 1597	SECTION 14 (W, RS-7)	COUNTY ADAMS/PIKE	TOTAL SHEETS 152	SHEET NO. 109	
	PLOT SCALE = 1/8" = 100'	CHECKED -	REVISED -		SCALE: SHOWN	SHEET NO. 34 OF 72 SHEETS	STA. 1368+00.000	STA. 1368+36.700	CONTRACT NO. 72781			
	PLOT DATE = 01/16/2013	DATE -	REVISED -		ILLINOIS FED. AID PROJECT							