
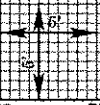


DATE _____ BY _____
 SURVEYED _____
 PLOTTED _____
 NOTE BOOK _____
 AREAS CHECKED _____

DATE _____ BY _____
 SURVEYED _____
 PLOTTED _____
 NOTE BOOK _____
 AREAS CHECKED _____

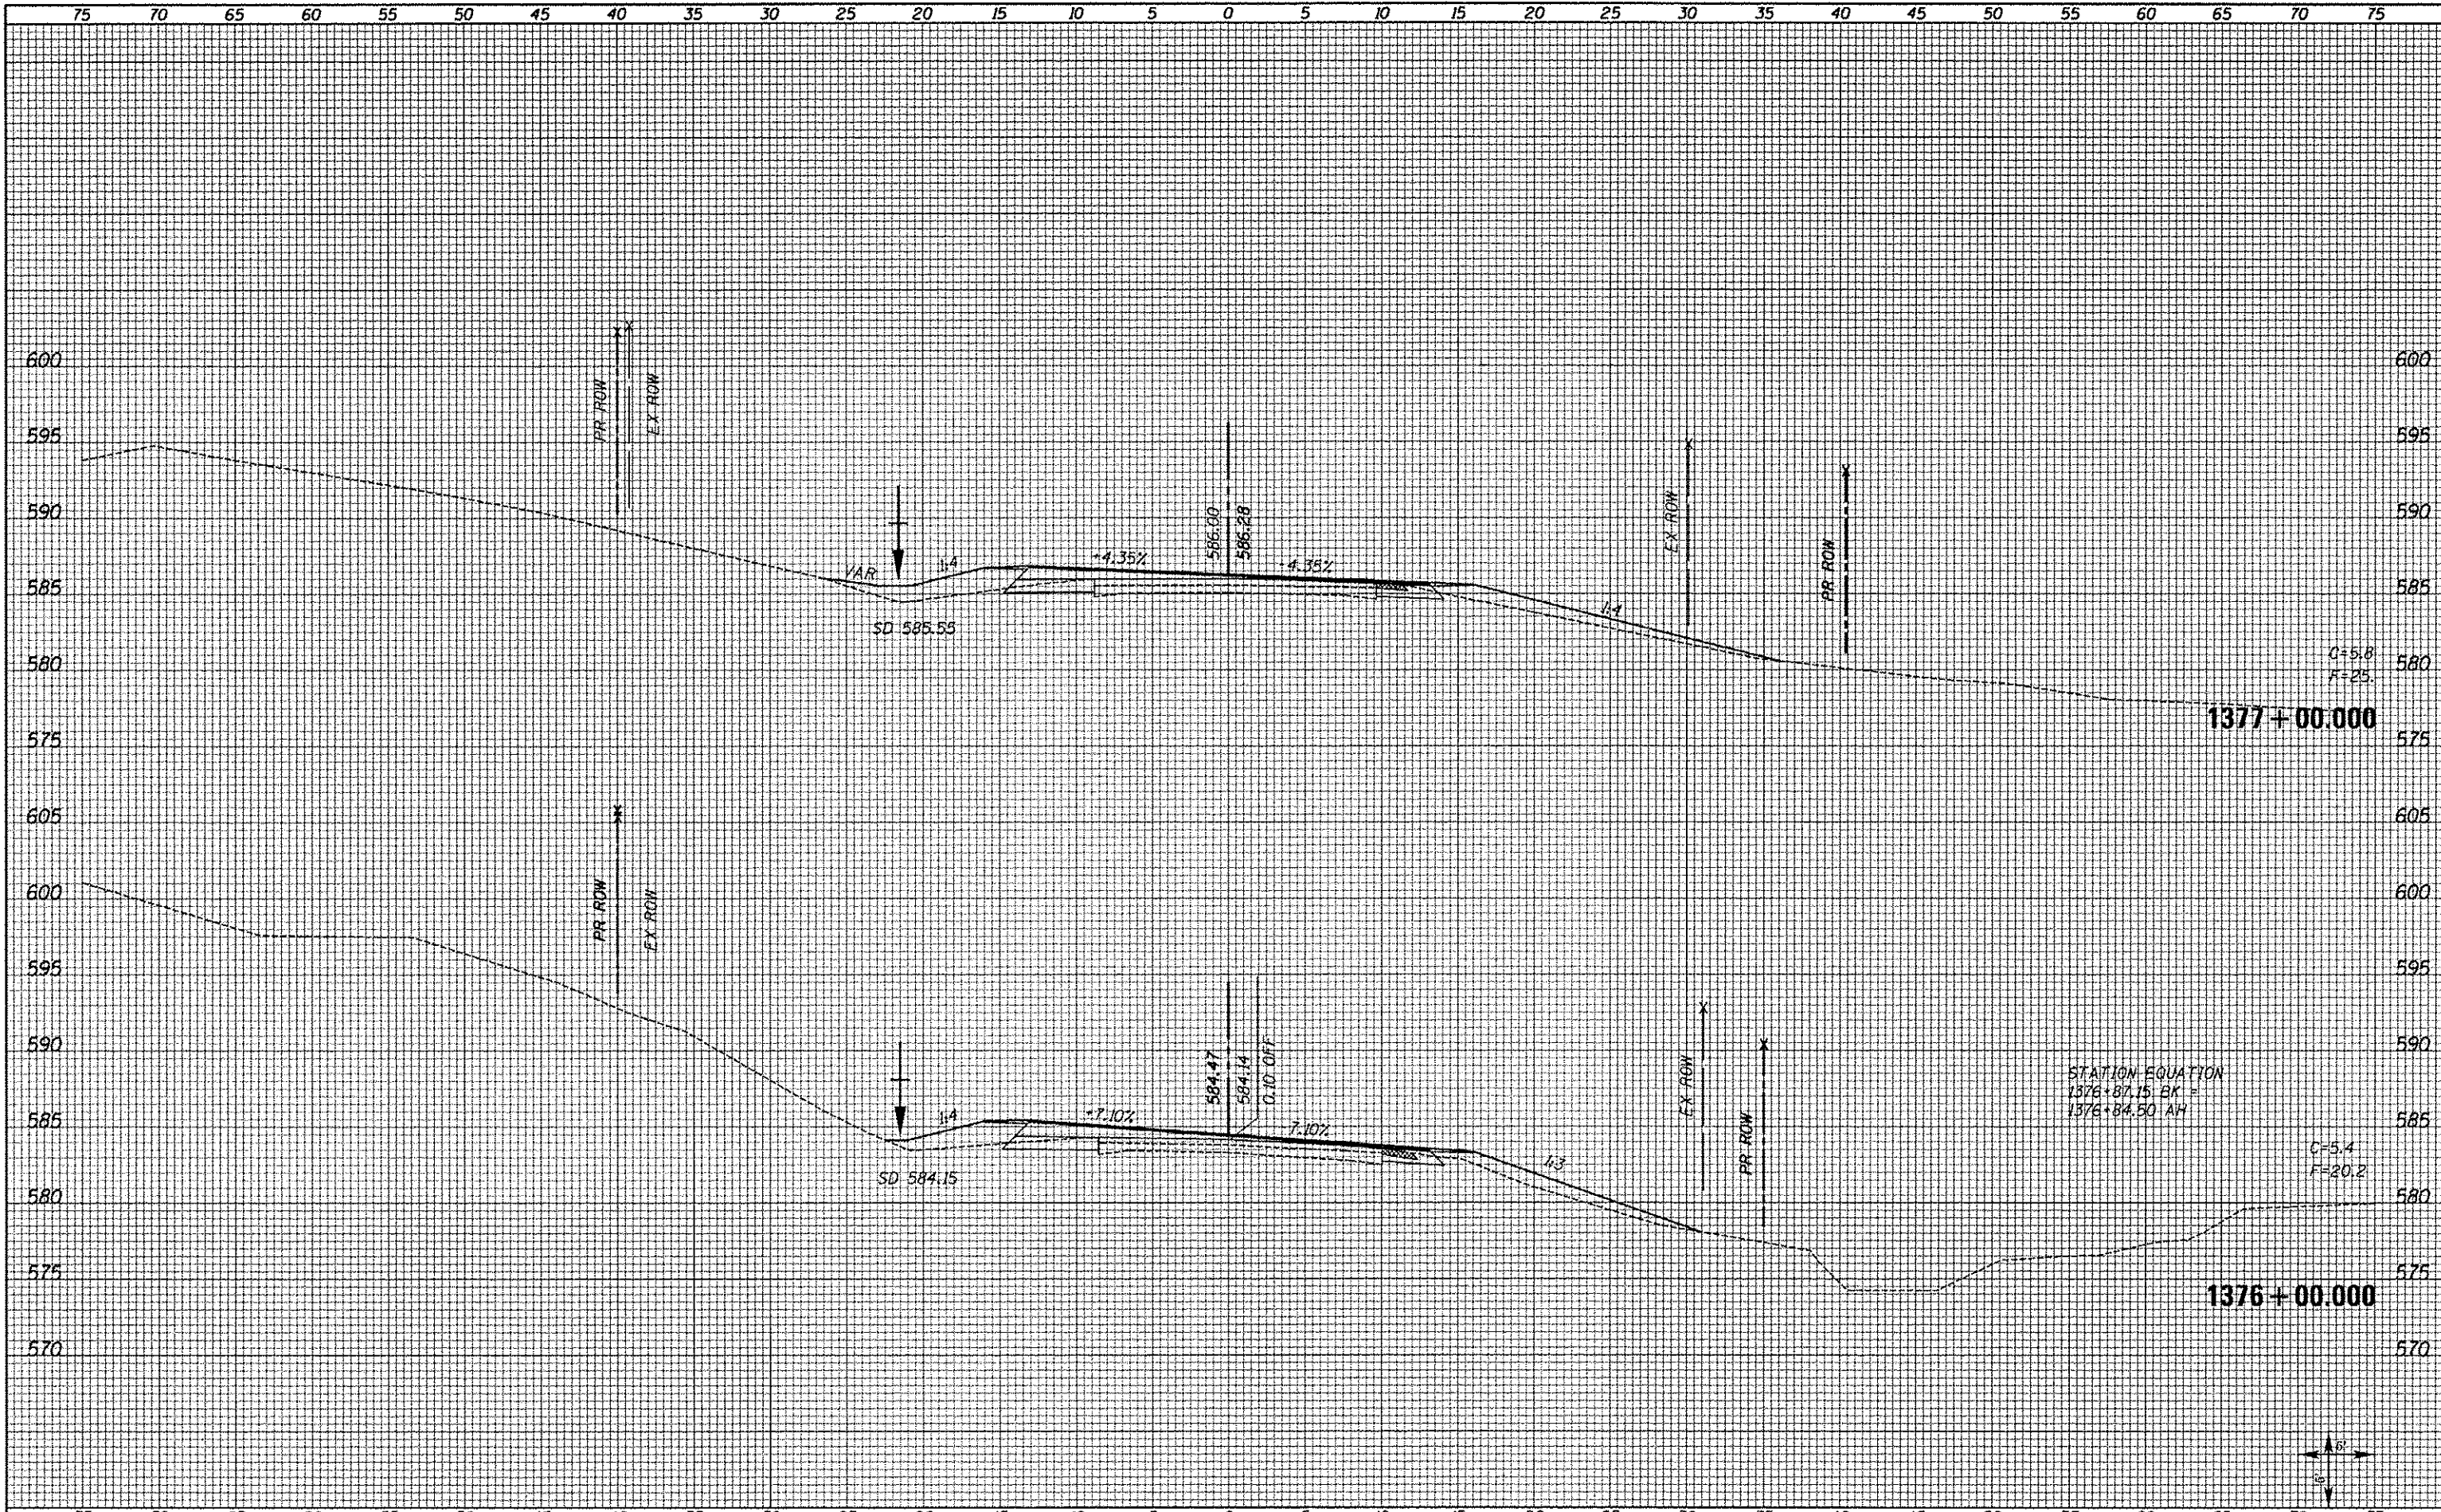

FILE NAME = XS.SHEETD-NEW.dgn	USER NAME = natal	DESIGNED -	REVISED -	STATE OF ILLINOIS DEPARTMENT OF TRANSPORTATION	FAS 1597 (IL 96) CROSS SECTIONS		F.A.S. RTE. 1597	SECTION 14 (W, RS-7)	COUNTY ADAMS/PIKE	TOTAL SHEETS 152	SHEET NO. 115	
	PLOT SCALE = 10.0000' / 1" =	DRAWN -	REVISED -		SCALE: SHOWN	SHEET NO. 40 OF 72 SHEETS	STA. 1376+00.000	STA. 1377+00.000	CONTRACT NO. 72781			
	PLOT DATE = 8/16/2013	CHECKED -	REVISED -		ILLINOIS FED. AID PROJECT							
		DATE -	REVISED -									