


DATE	
BY	
APPROVED	
FILED	
TEMPLATE	
AREAS	
NOTED	
BOOK	
NO.	
AREAS CHECKED	

DATE	
BY	
APPROVED	
FILED	
TEMPLATE	
AREAS	
NOTED	
BOOK	
NO.	
AREAS CHECKED	

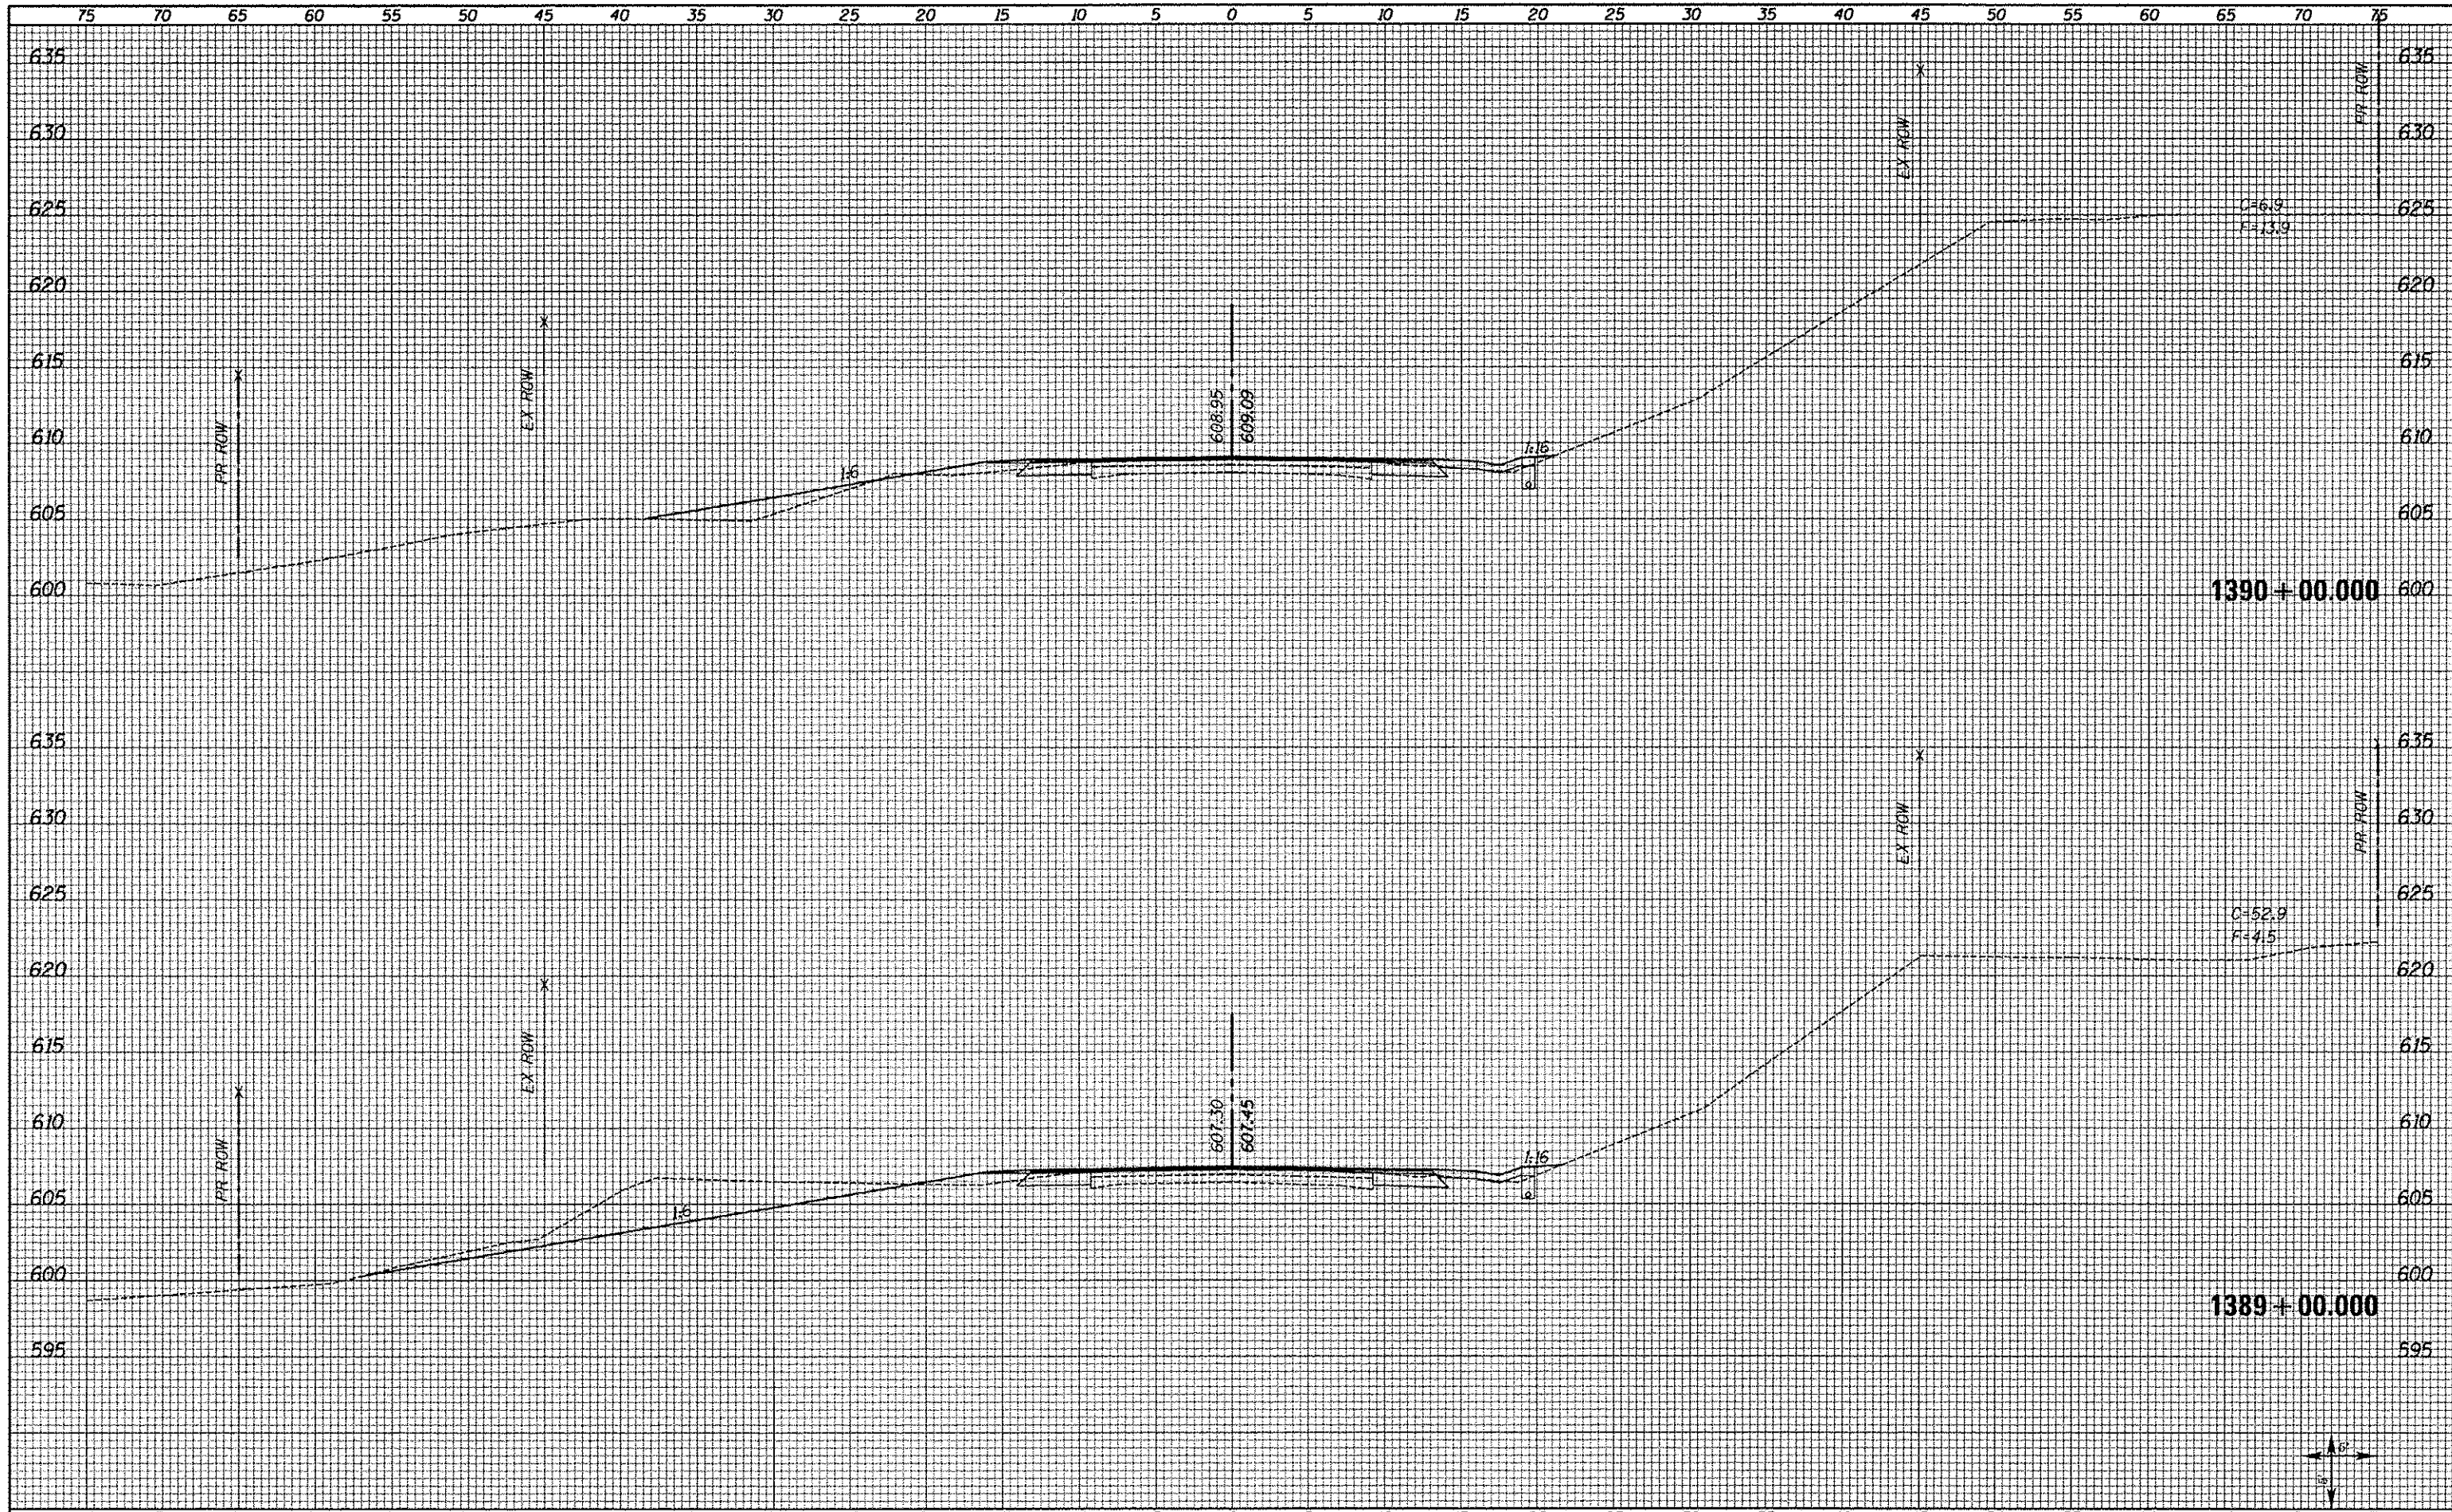

FILE NAME - XS_SHEETS-NEW.dgn	USER NAME - notal	DESIGNED -	REVISED -	STATE OF ILLINOIS DEPARTMENT OF TRANSPORTATION	FAS 1597 (IL 96) CROSS SECTIONS		F.A.S. RTE. 1597	SECTION 14 (W, RS-7)	COUNTY ADAMS/PIKE	TOTAL SHEETS 152	SHEET NO. 123	
	PLOT SCALE - 10,0000' / 1"	DRAWN -	REVISED -		SCALE: SHOWN	SHEET NO. 48 OF 72 SHEETS	STA. 1389+00.000	STA. 1390+00.000	CONTRACT NO. 72781			
	PLOT DATE - 07/16/2013	CHECKED -	REVISED -		ILLINOIS FED. AID PROJECT							
		DATE -	REVISED -									