


DATE
BY
SUPERVISOR
PLOTTER
NOTE BOOK
NO.

DATE
BY
SUPERVISOR
PLOTTER
NOTE BOOK
NO.

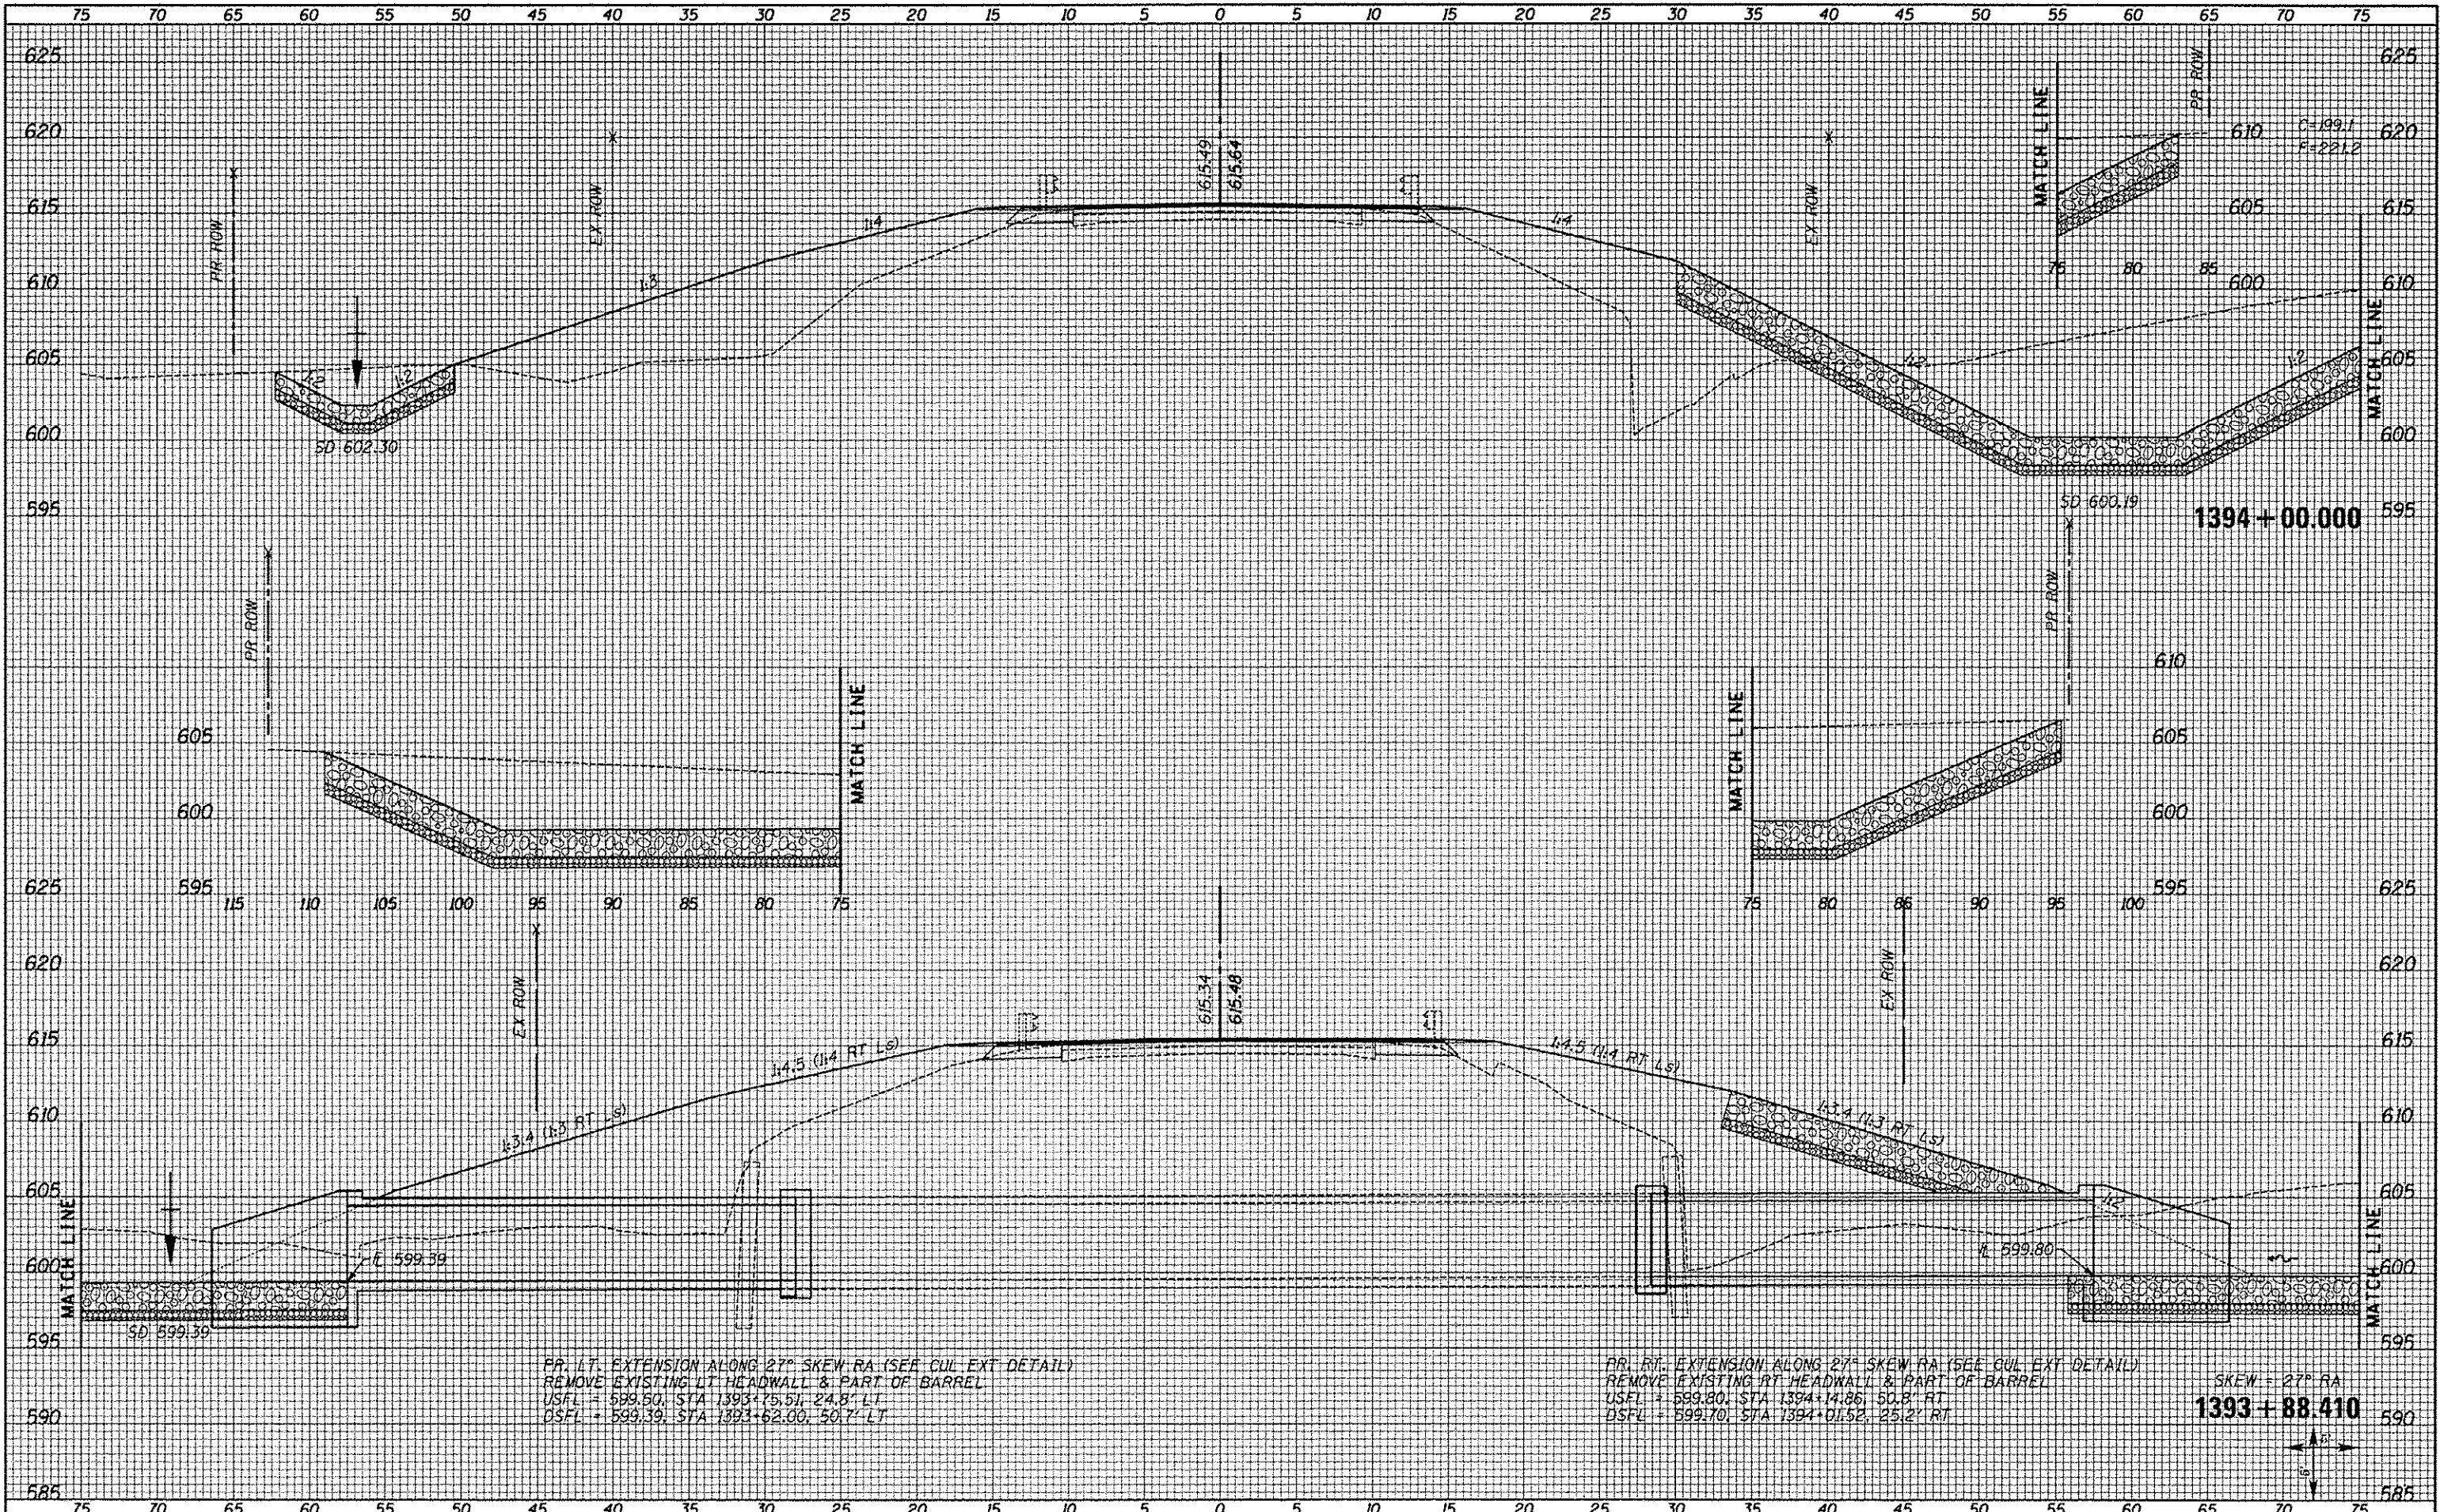

FR. LT. EXTENSION ALONG 27° SKEW RA (SEE CUL-EXT DETAIL)
 REMOVE EXISTING LT HEADWALL & PART OF BARREL
 USFL = 599.50, STA 1393+75.51, 24.8' LT
 OSFL = 599.39, STA 1393+62.00, 50.7' LT

RR. RT. EXTENSION ALONG 27° SKEW RA (SEE CUL-EXT DETAIL)
 REMOVE EXISTING RT HEADWALL & PART OF BARREL
 USFL = 599.80, STA 1394+14.86, 50.8' RT
 OSFL = 599.70, STA 1394+01.52, 25.2' RT

SKEW = 27° RA
1393+88.410

FILE NAME = XS_SHEETS-NEW.dgn
 USER NAME = natal

DESIGNED -
 DRAWN -
 CHECKED -
 DATE -

REVISED -
 REVISED -
 REVISED -
 REVISED -

**STATE OF ILLINOIS
 DEPARTMENT OF TRANSPORTATION**

**FAS 1597 (IL 96)
 CROSS SECTIONS**

SCALE: SHOWN SHEET NO. 51 OF 72 SHEETS STA. 1393+88.410 STA. 1394+00.000

F.A.S. RTE. 1597	SECTION 14 (W, RS-7)	COUNTY ADAMS/PIKE	TOTAL SHEETS NO. 152	SHEET NO. 126
CONTRACT NO. 72781			ILLINOIS FED. AID PROJECT	