


FINAL SURVEY	DATE
STARTED	
NOTE BOOK	
NO.	
TEMP. DATE	
AREAS CHECKED	

ORIGINAL SURVEY	DATE
STARTED	
NOTE BOOK	
NO.	
TEMP. DATE	
AREAS CHECKED	

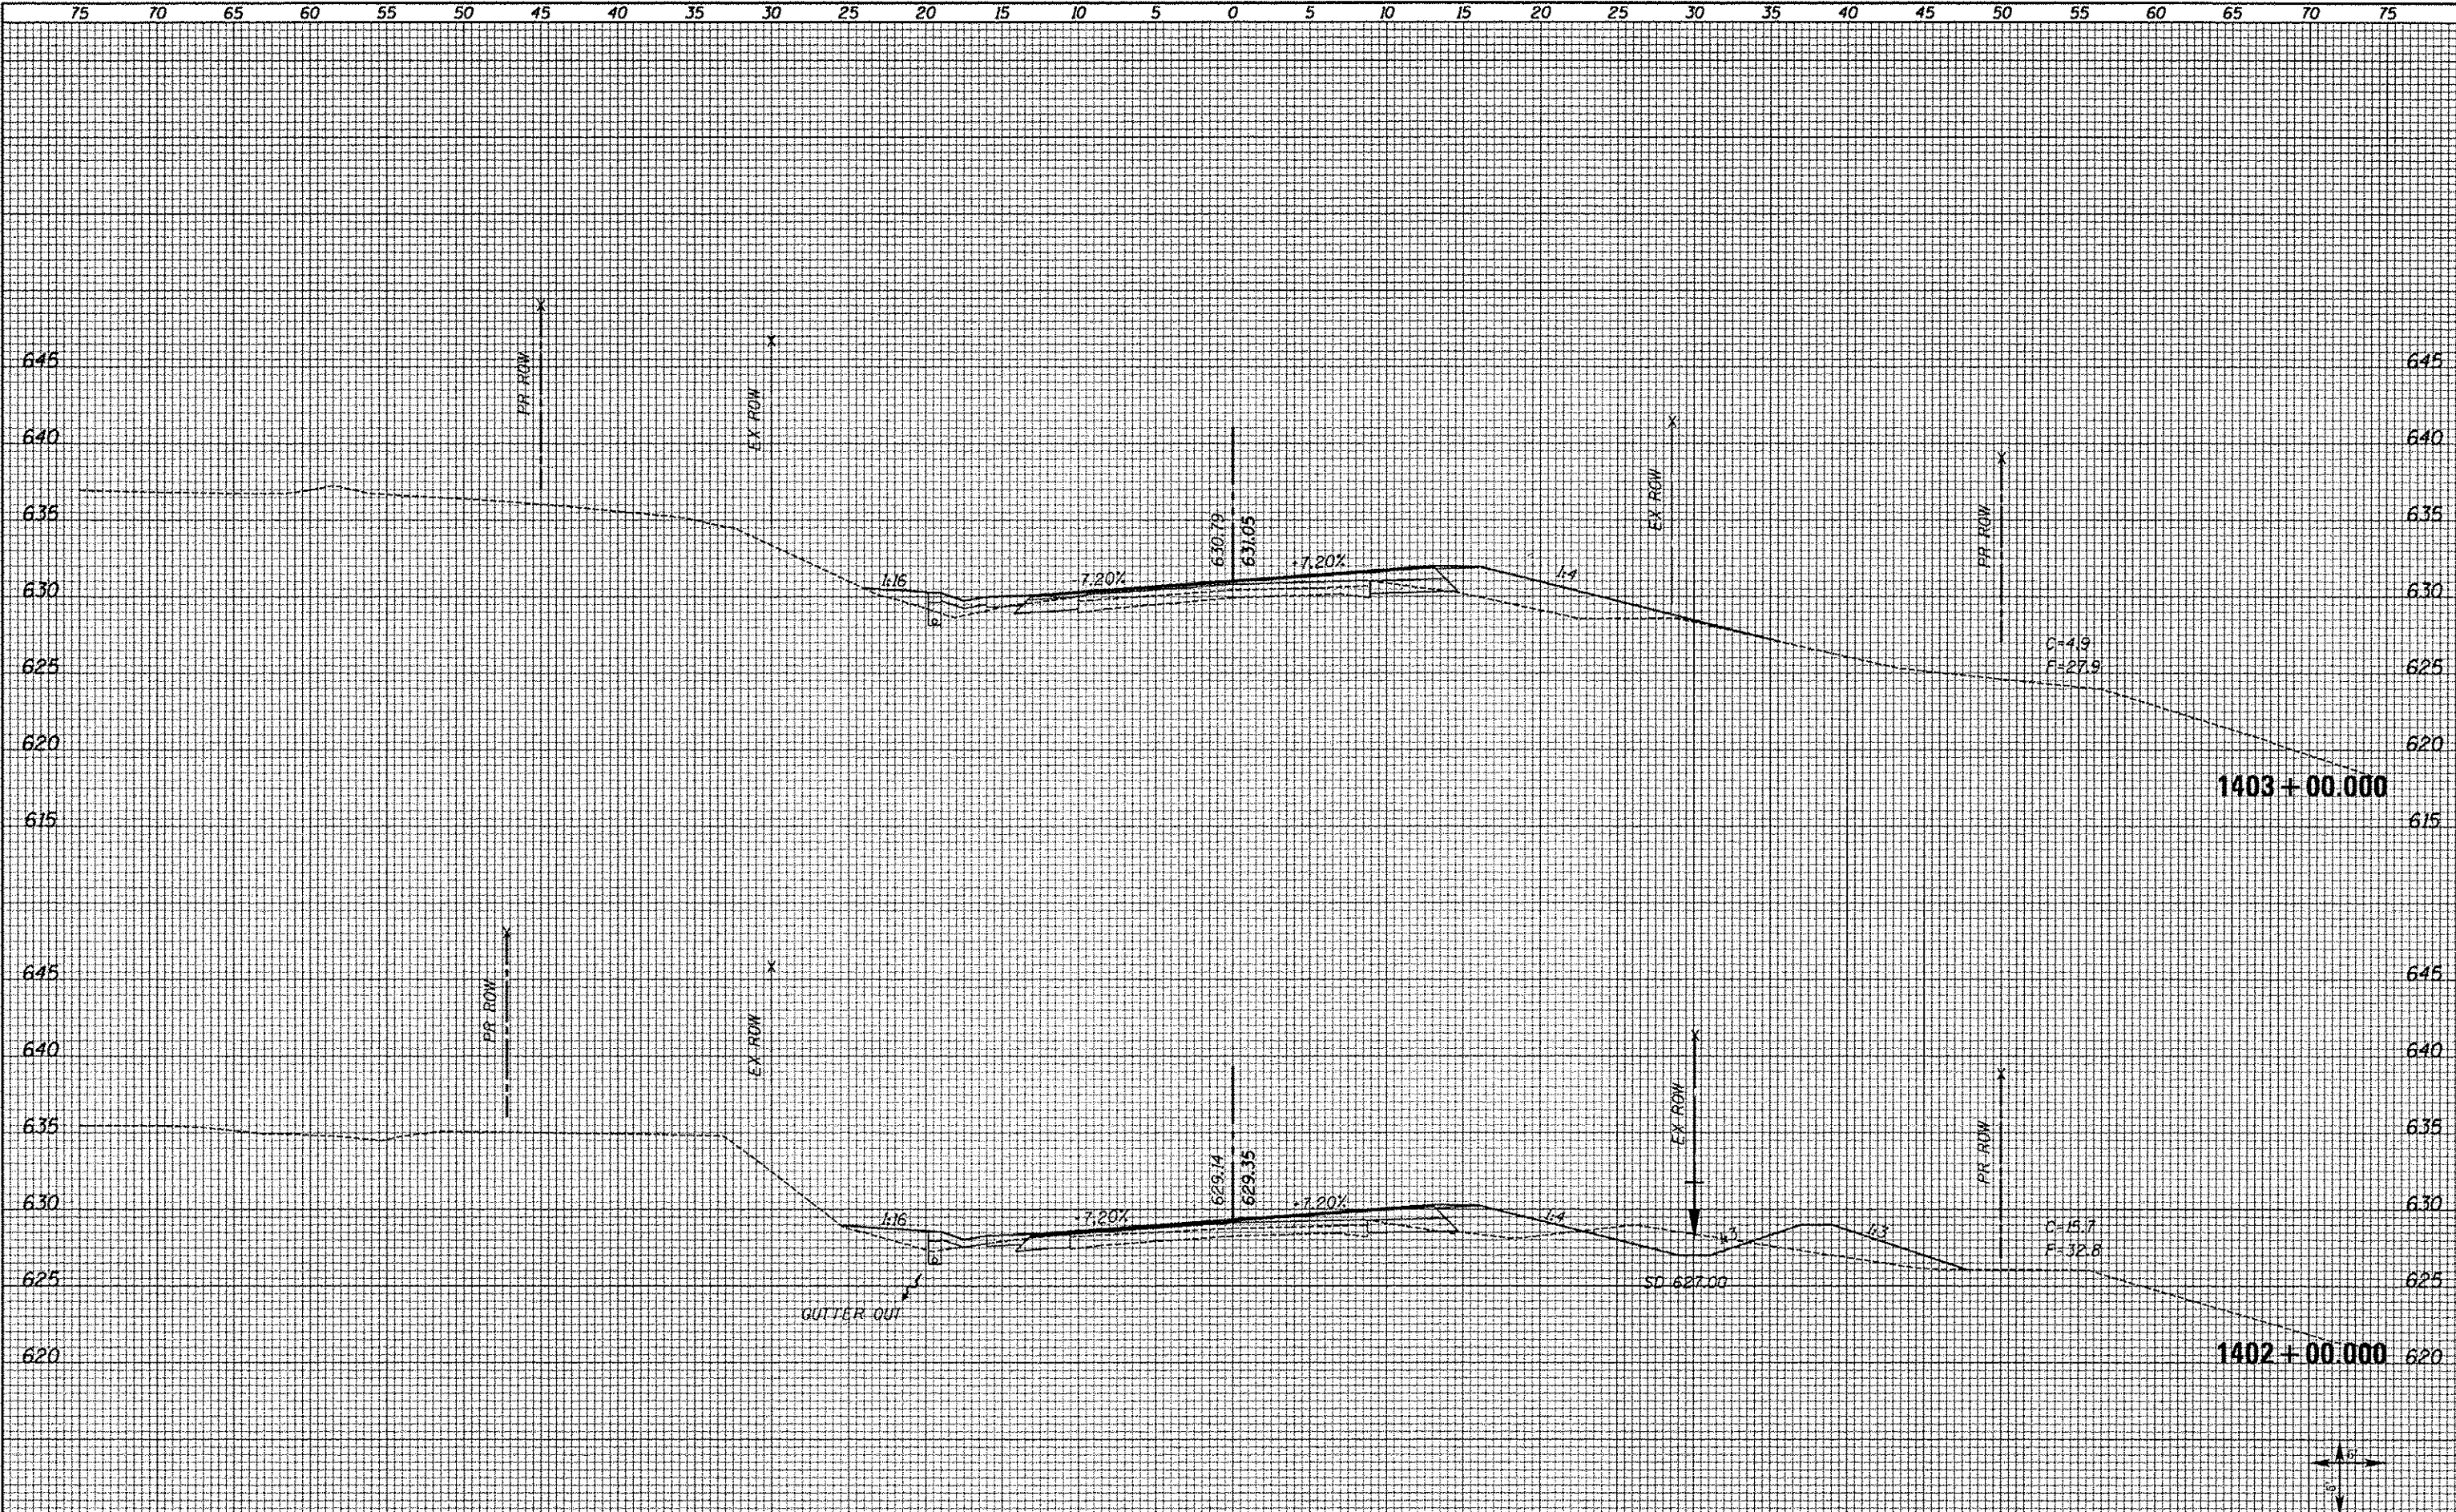

FILE NAME XS_SHEETS-NEW.dgn	USER NAME nptal	DESIGNED -	REVISED -	<b>STATE OF ILLINOIS DEPARTMENT OF TRANSPORTATION</b>	<b>FAS 1597 (IL 96) CROSS SECTIONS</b>		F.A.S. RTE. 1597	SECTION 14 (W, RS-7)	COUNTY ADAMS/PIKE	TOTAL SHEETS 152	SHEET NO. 131	
	PLOT SCALE = 10.0000' / 1"	CHECKED -	REVISED -		SCALE: SHOWN	SHEET NO. 56 OF 72 SHEETS	STA. 1402+00.000	STA. 1403+00.000	CONTRACT NO. 72781			
	PLOT DATE = 8/16/2013	DATE -	REVISED -		ILLINOIS FED. AID PROJECT							