


DATE	
BY	
SAVED	
TEMP	
AREAS	
CHECKED	
NO.	

DATE	
BY	
SAVED	
TEMP	
AREAS	
CHECKED	
NO.	

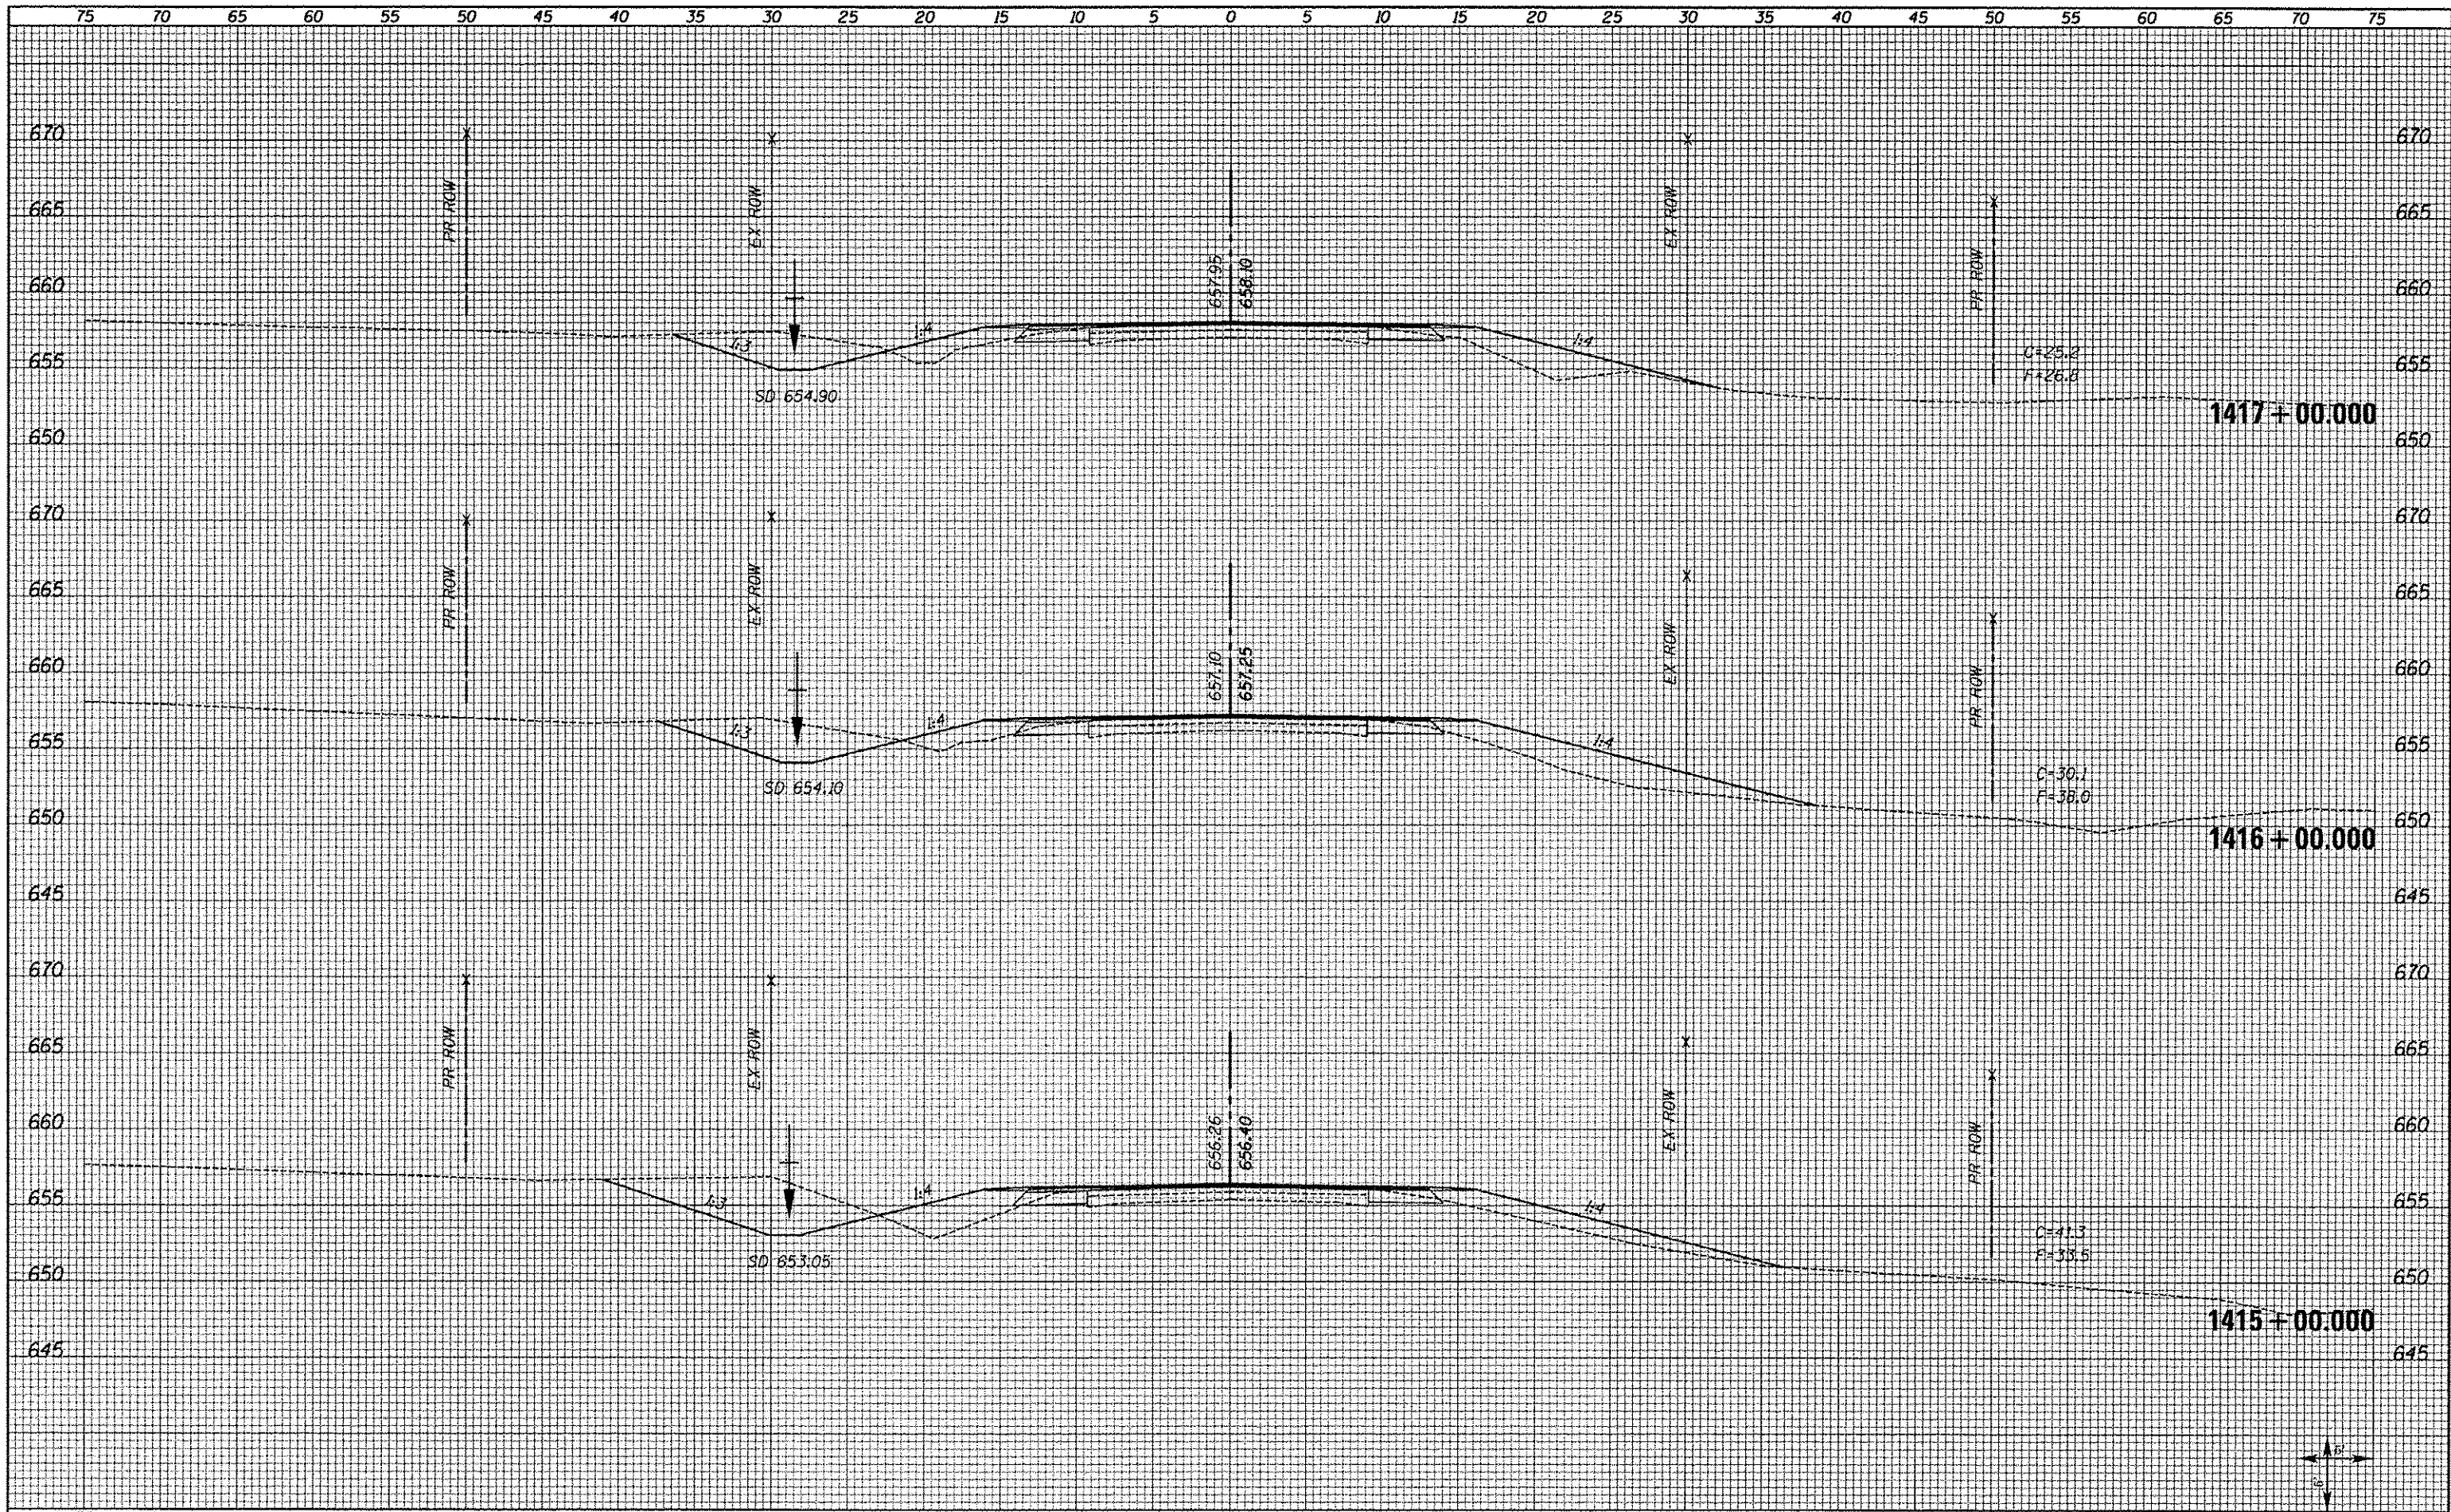

FILE NAME - XS_SHEETS-NEW.dgn	USER NAME - notel	DESIGNED -	REVISED -	STATE OF ILLINOIS DEPARTMENT OF TRANSPORTATION	FAS 1597 (IL 96) CROSS SECTIONS		F.A.S. RTE. 1597	SECTION 14 (W, RS-7)	COUNTY ADAMS/PIKE	TOTAL SHEETS 152	SHEET NO. 138	
	PLOT SCALE = 10.0000' / 1"	DRAWN -	REVISED -		SCALE: SHOWN	SHEET NO. 63 OF 72 SHEETS	STA. 1415+00.000	STA. 1417+00.000	CONTRACT NO. 72781		ILLINOIS FED. AID PROJECT	
	PLOT DATE = 8/16/2013	CHECKED -	REVISED -									
		DATE -	REVISED -									