


|          |  |
|----------|--|
| DATE     |  |
| BY       |  |
| FILED    |  |
| SURVEYED |  |
| NOTED    |  |
| PLANNED  |  |
| ASSETS   |  |
| NO.      |  |

|          |  |
|----------|--|
| DATE     |  |
| BY       |  |
| FILED    |  |
| SURVEYED |  |
| NOTED    |  |
| PLANNED  |  |
| ASSETS   |  |
| NO.      |  |

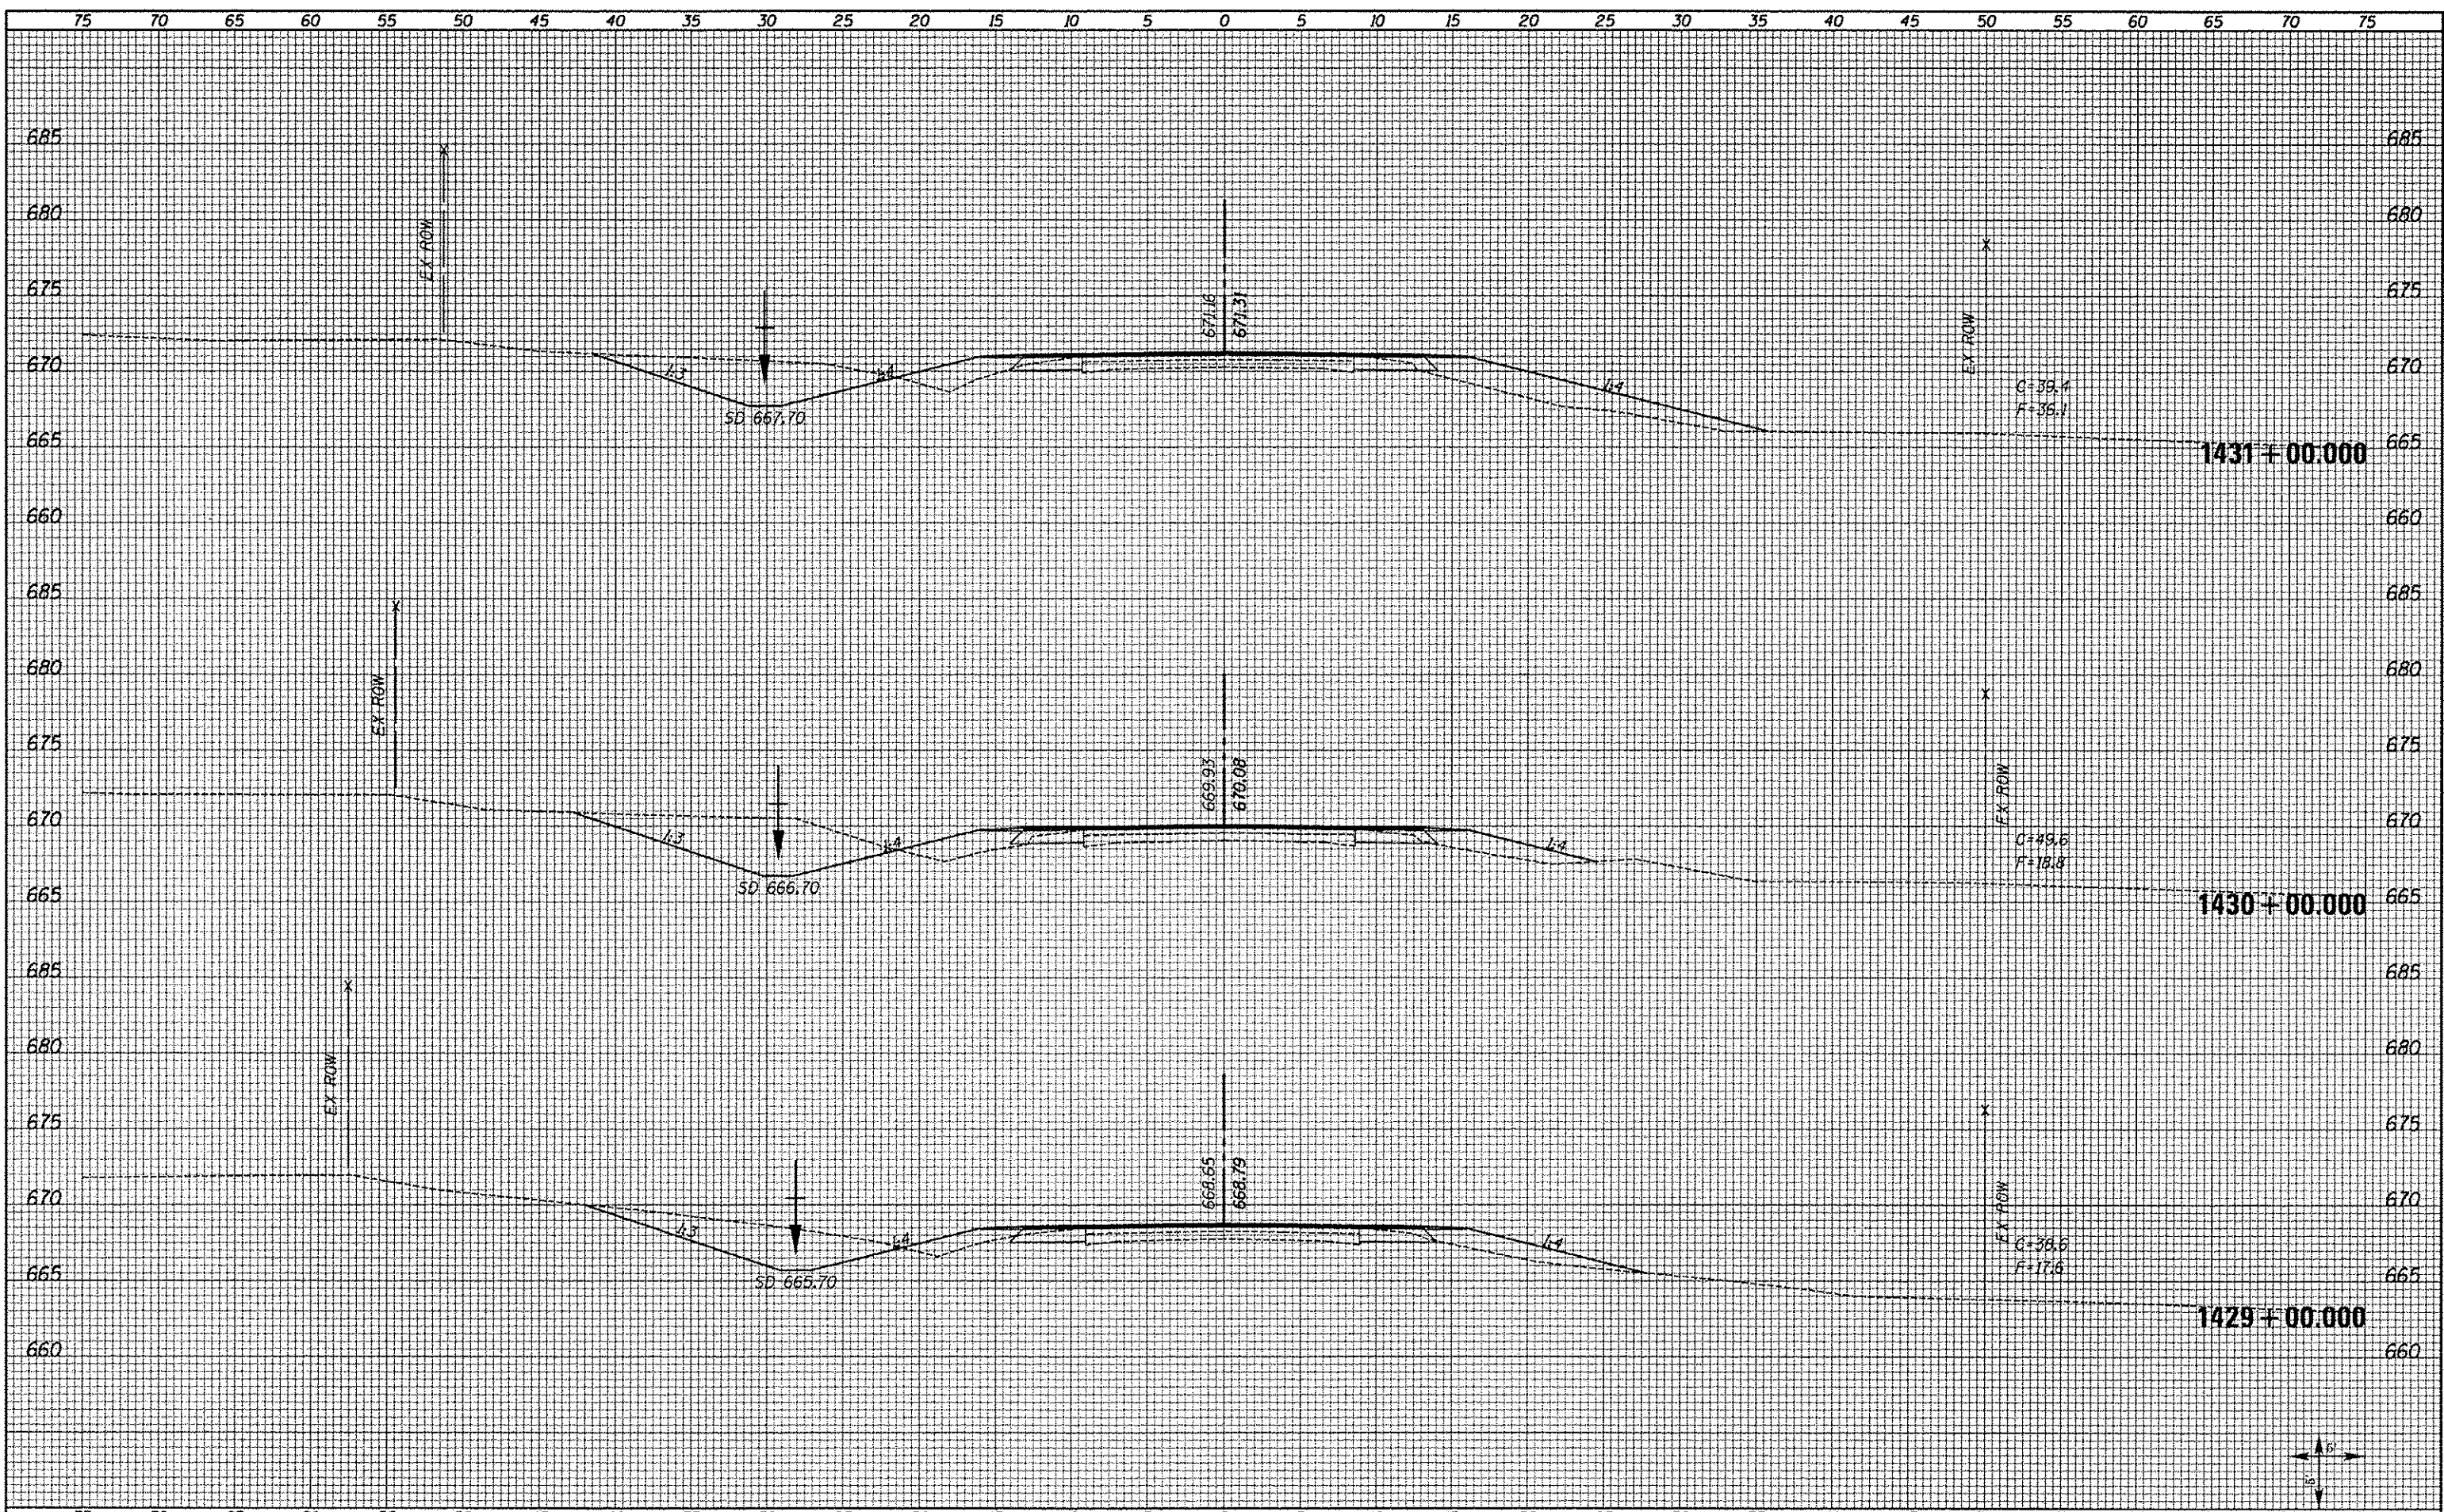

|                               |                             |            |           |   |  |                           |                           |                   |                  |                    |  |  |
|-------------------------------|-----------------------------|------------|-----------|---|--|---------------------------|---------------------------|-------------------|------------------|--------------------|--|--|
| FILE NAME = XS_SHEETS-NEW.dgn | USER NAME = notal           | DESIGNED - | REVISED - | <b>STATE OF ILLINOIS</b><br><b>DEPARTMENT OF TRANSPORTATION</b> | <b>FAS 1597 (IL 96)</b><br><b>CROSS SECTIONS</b> | F.A.S. RTE. 1597          | SECTION 14 (W, RS-7)      | COUNTY ADAMS/PIKE | TOTAL SHEETS 152 | SHEET NO. 144      |  |  |
|                               | PLOT SCALE = 10.0000' / in. | DRAWN -    | REVISED - |   |  | SCALE: SHOWN              | SHEET NO. 69 OF 72 SHEETS | STA. 1429+00.000  | STA. 1431+00.000 | CONTRACT NO. 72781 |  |  |
|                               | PLOT DATE = 8/16/2013       | CHECKED -  | REVISED - |   |  | ILLINOIS FED. AID PROJECT |                           |                   |                  |                    |  |  |
|                               |                             | DATE -     | REVISED - |   |  |                           |                           |                   |                  |                    |  |  |