


DATE	
BY	
FINAL SURVEY	
PLOTTED	
NOTE BOOK	
NO.	

DATE	
BY	
ORIGINAL SURVEY	
PLOTTED	
NOTE BOOK	
NO.	

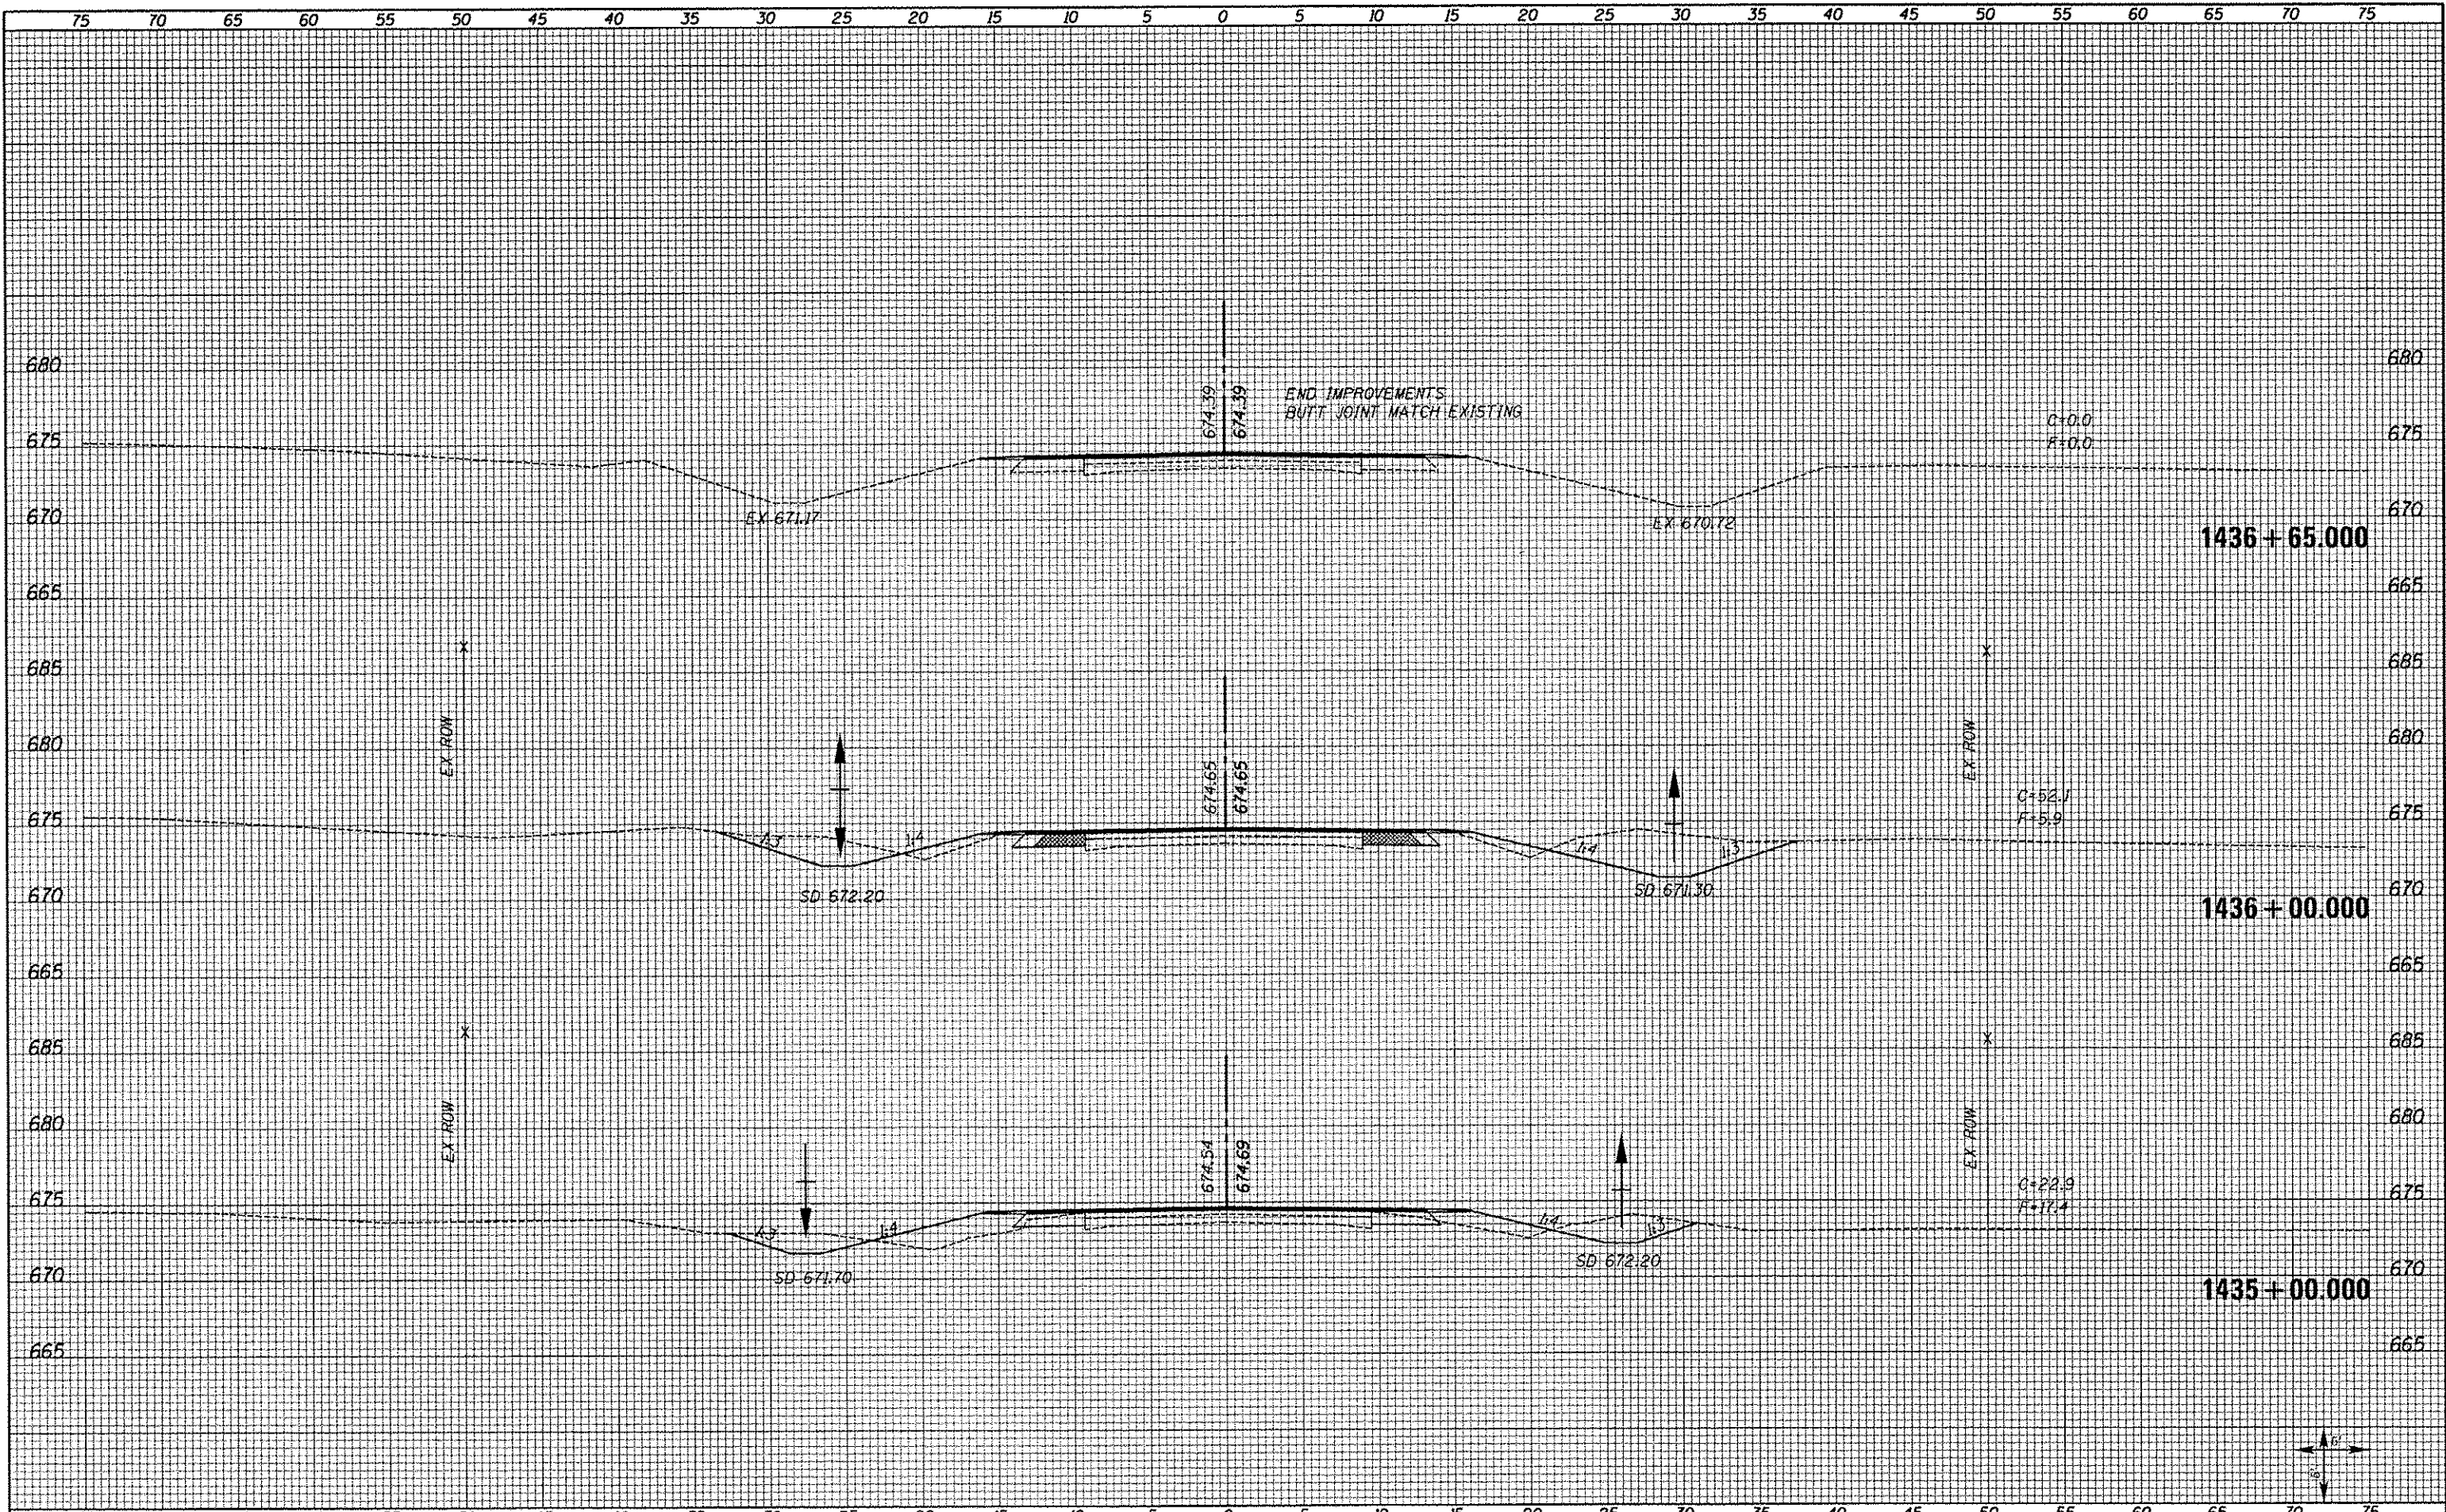

FILE NAME = XS_SHEETS-NEW.dgn	USER NAME = natal	DESIGNED -	REVISED -	STATE OF ILLINOIS DEPARTMENT OF TRANSPORTATION	FAS 1597 (IL 96) CROSS SECTIONS	F.A.S. RTE. 1597	SECTION 14 (W, RS-7)	COUNTY ADAMS/PIKE	TOTAL SHEETS 152	SHEET NO. 146		
	PLOT SCALE = 10.0000' / 1"	CHECKED -	REVISED -			SCALE: SHOWN	SHEET NO. 71 OF 72 SHEETS	STA. 1435+00.000	STA. 1436+65.000	CONTRACT NO. 72781		
	PLOT DATE = 07/16/2013	DATE -	REVISED -			ILLINOIS FED. AID PROJECT						