


75 70 65 60 55 50 45 40 35 30 25 20 15 10 5 0 5 10 15 20 25 30 35 40 45 50 55 60 65 70 75

FINAL SHEET	SURVEYED	BY	DATE
NOTE BOOK	PLOTTED		
NO.	TEMPLATE		
	AREAS		
	AREAS CHECKED		

ORIGINAL SHEET	SURVEYED	BY	DATE
NOTE BOOK	PLOTTED		
NO.	TEMPLATE		
	AREAS		
	AREAS CHECKED		

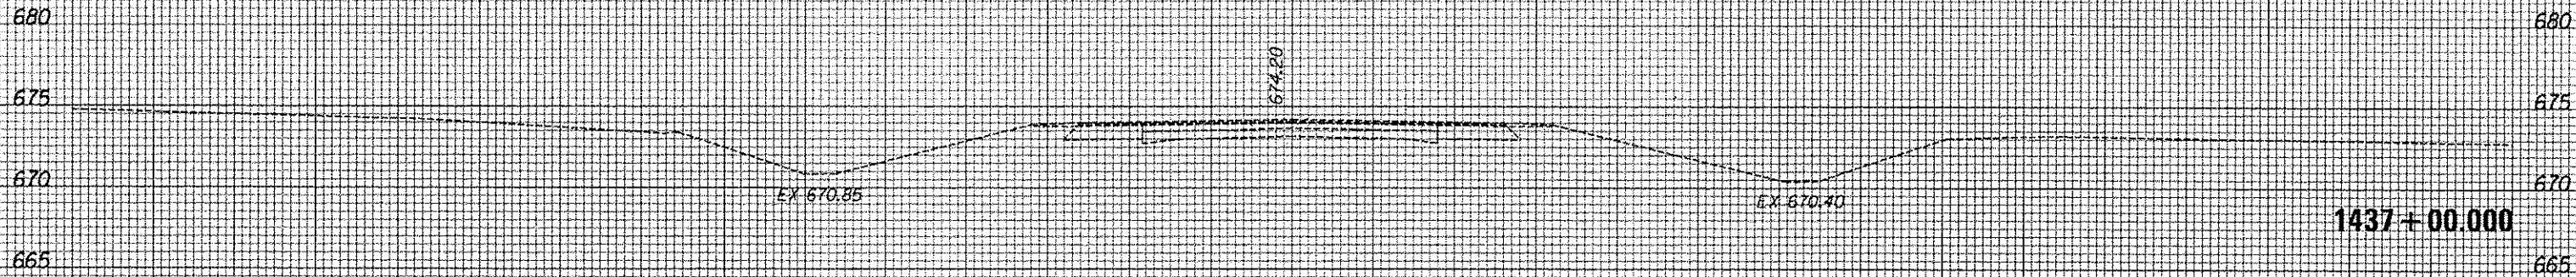

75 70 65 60 55 50 45 40 35 30 25 20 15 10 5 0 5 10 15 20 25 30 35 40 45 50 55 60 65 70 75

FILE NAME - XS\_SHEETS-NEW.dgn

USER NAME - natal

DESIGNED -

REVISED -

PLOT SCALE - 1/8" = 1'-0"

DRAWN -

REVISED -

PLOT DATE - 8/15/2013

CHECKED -

REVISED -

DATE -

REVISED -

STATE OF ILLINOIS  
DEPARTMENT OF TRANSPORTATION

FAS 1597 (IL 96)  
CROSS SECTIONS

SCALE: SHOWN SHEET NO. 72 OF 72 SHEETS STA. 1437+00.000 STA. 1437+00.000

F.A.S. RTE.	SECTION	COUNTY	TOTAL SHEETS	SHEET NO.
1597	14 (W, RS-7)	ADAMS/PIKE	152	147
CONTRACT NO. 72781				

ILLINOIS FED. AID PROJECT