
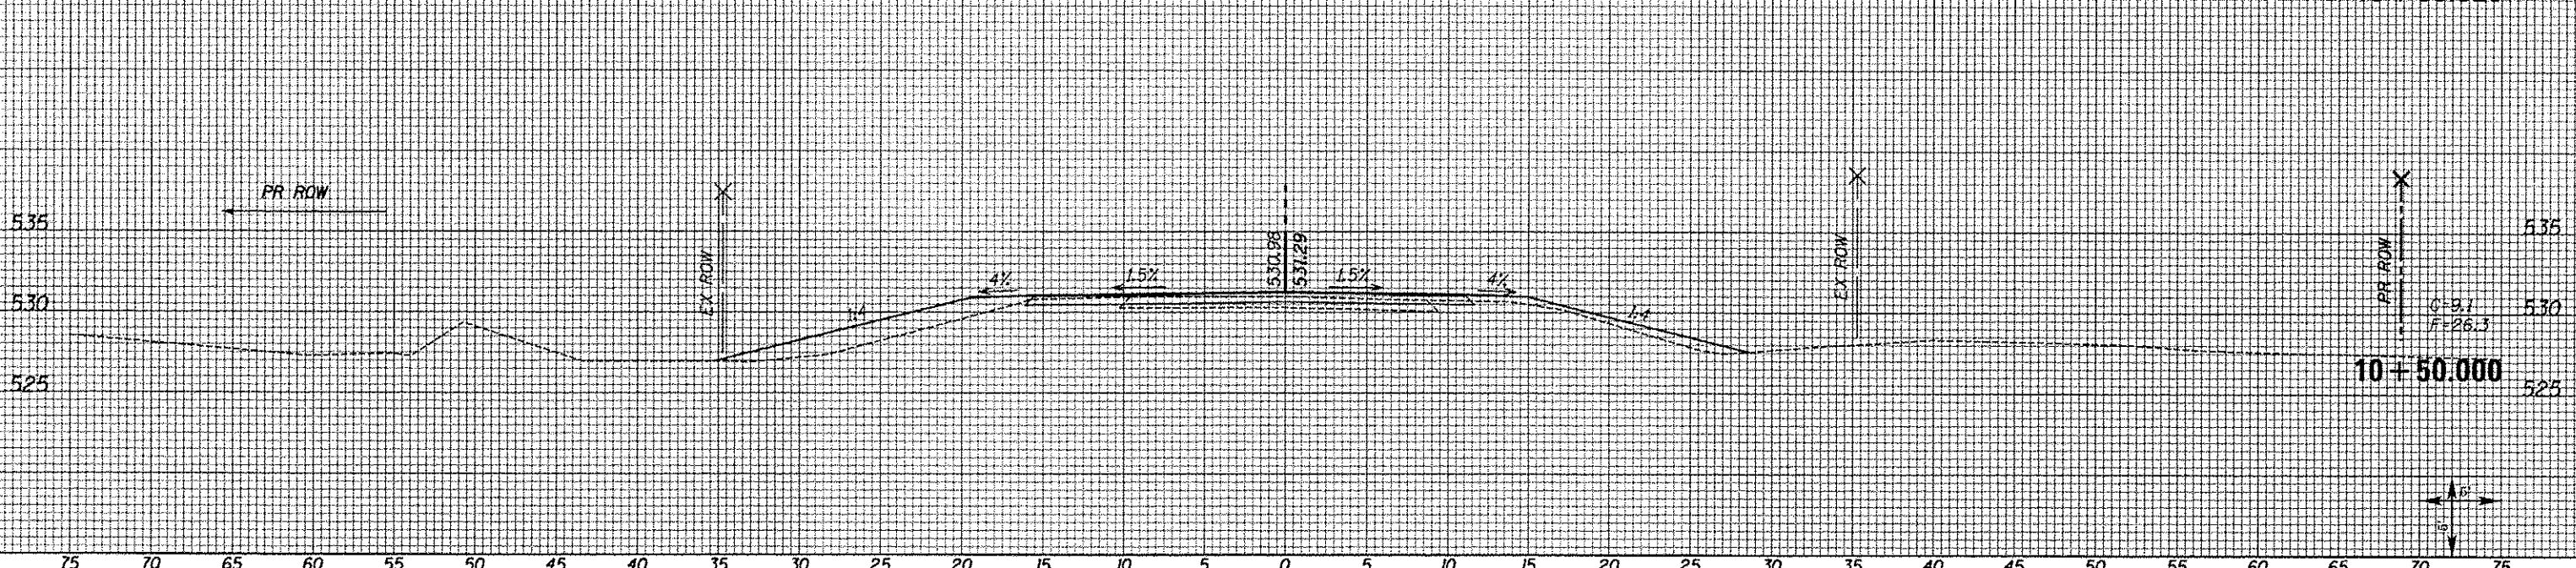


75 70 65 60 55 50 45 40 35 30 25 20 15 10 5 0 5 10 15 20 25 30 35 40 45 50 55 60 65 70 75

DATE	
BY	
STARTED	
STOPPED	
FINAL SURVEY	
NOTE BOOK	
NO.	
AREAS CHECKED	

DATE	
BY	
STARTED	
STOPPED	
ORIGINAL SURVEY	
NOTE BOOK	
NO.	
AREAS CHECKED	

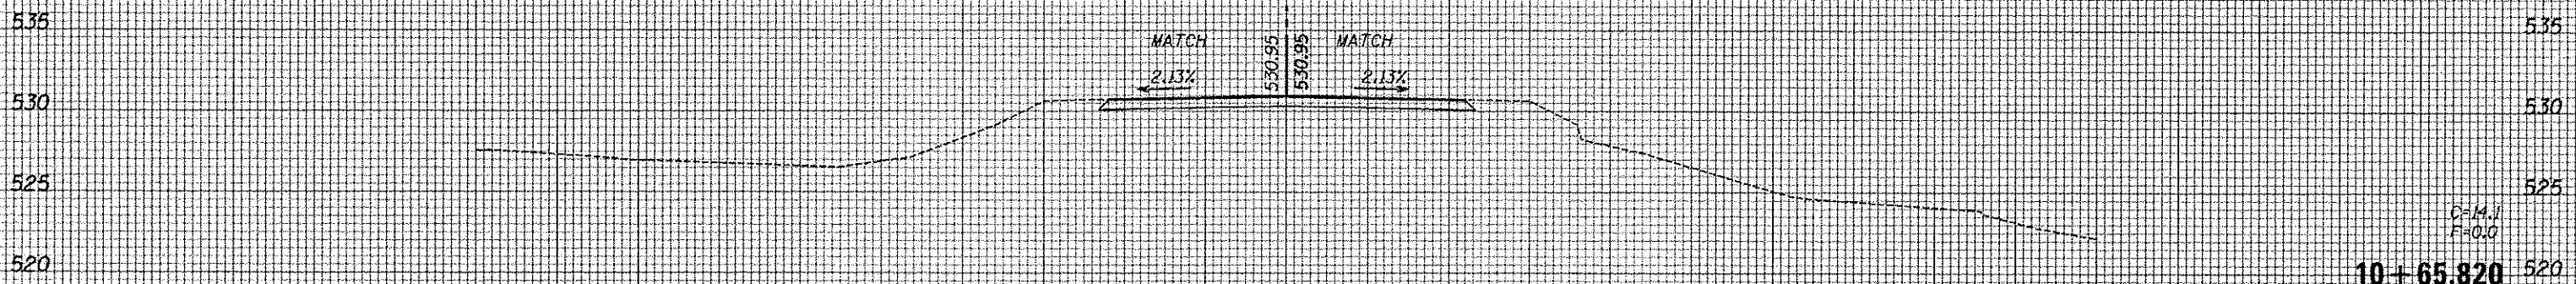

FILE NAME = X5_SHEETS SIDE 2250.dgn	USER NAME = notal	DESIGNED -	REVISED -	<b>STATE OF ILLINOIS</b> <b>DEPARTMENT OF TRANSPORTATION</b>	<b>TR 123 (2250 N)</b> <b>CROSS SECTIONS</b>	F.A.S. RTE. 1597	SECTION 14 (W, RS-7)	COUNTY ADAMS/PIKE	TOTAL SHEETS 152	SHEET NO. 148		
	PLOT SCALE = 1/8"=1'-0"	DRAWN -	REVISED -			SCALE: SHOWN	SHEET NO. 1 OF 1 SHEETS	STA. 10+50.000	STA. 10+65.820	CONTRACT NO. 72761		
	PLOT DATE = 8/16/2013	CHECKED -	REVISED -			ILLINOIS FED. AID PROJECT						
		DATE -	REVISED -									