


FINAL SURVEYED	DATE
SURVEY	BY
PLOTTED	
TEMPLATE	
NOTE BOOK	
AREAS CHECKED	
NO.	

ORIGINAL SURVEYED	DATE
SURVEY	BY
PLOTTED	
TEMPLATE	
NOTE BOOK	
AREAS CHECKED	
NO.	

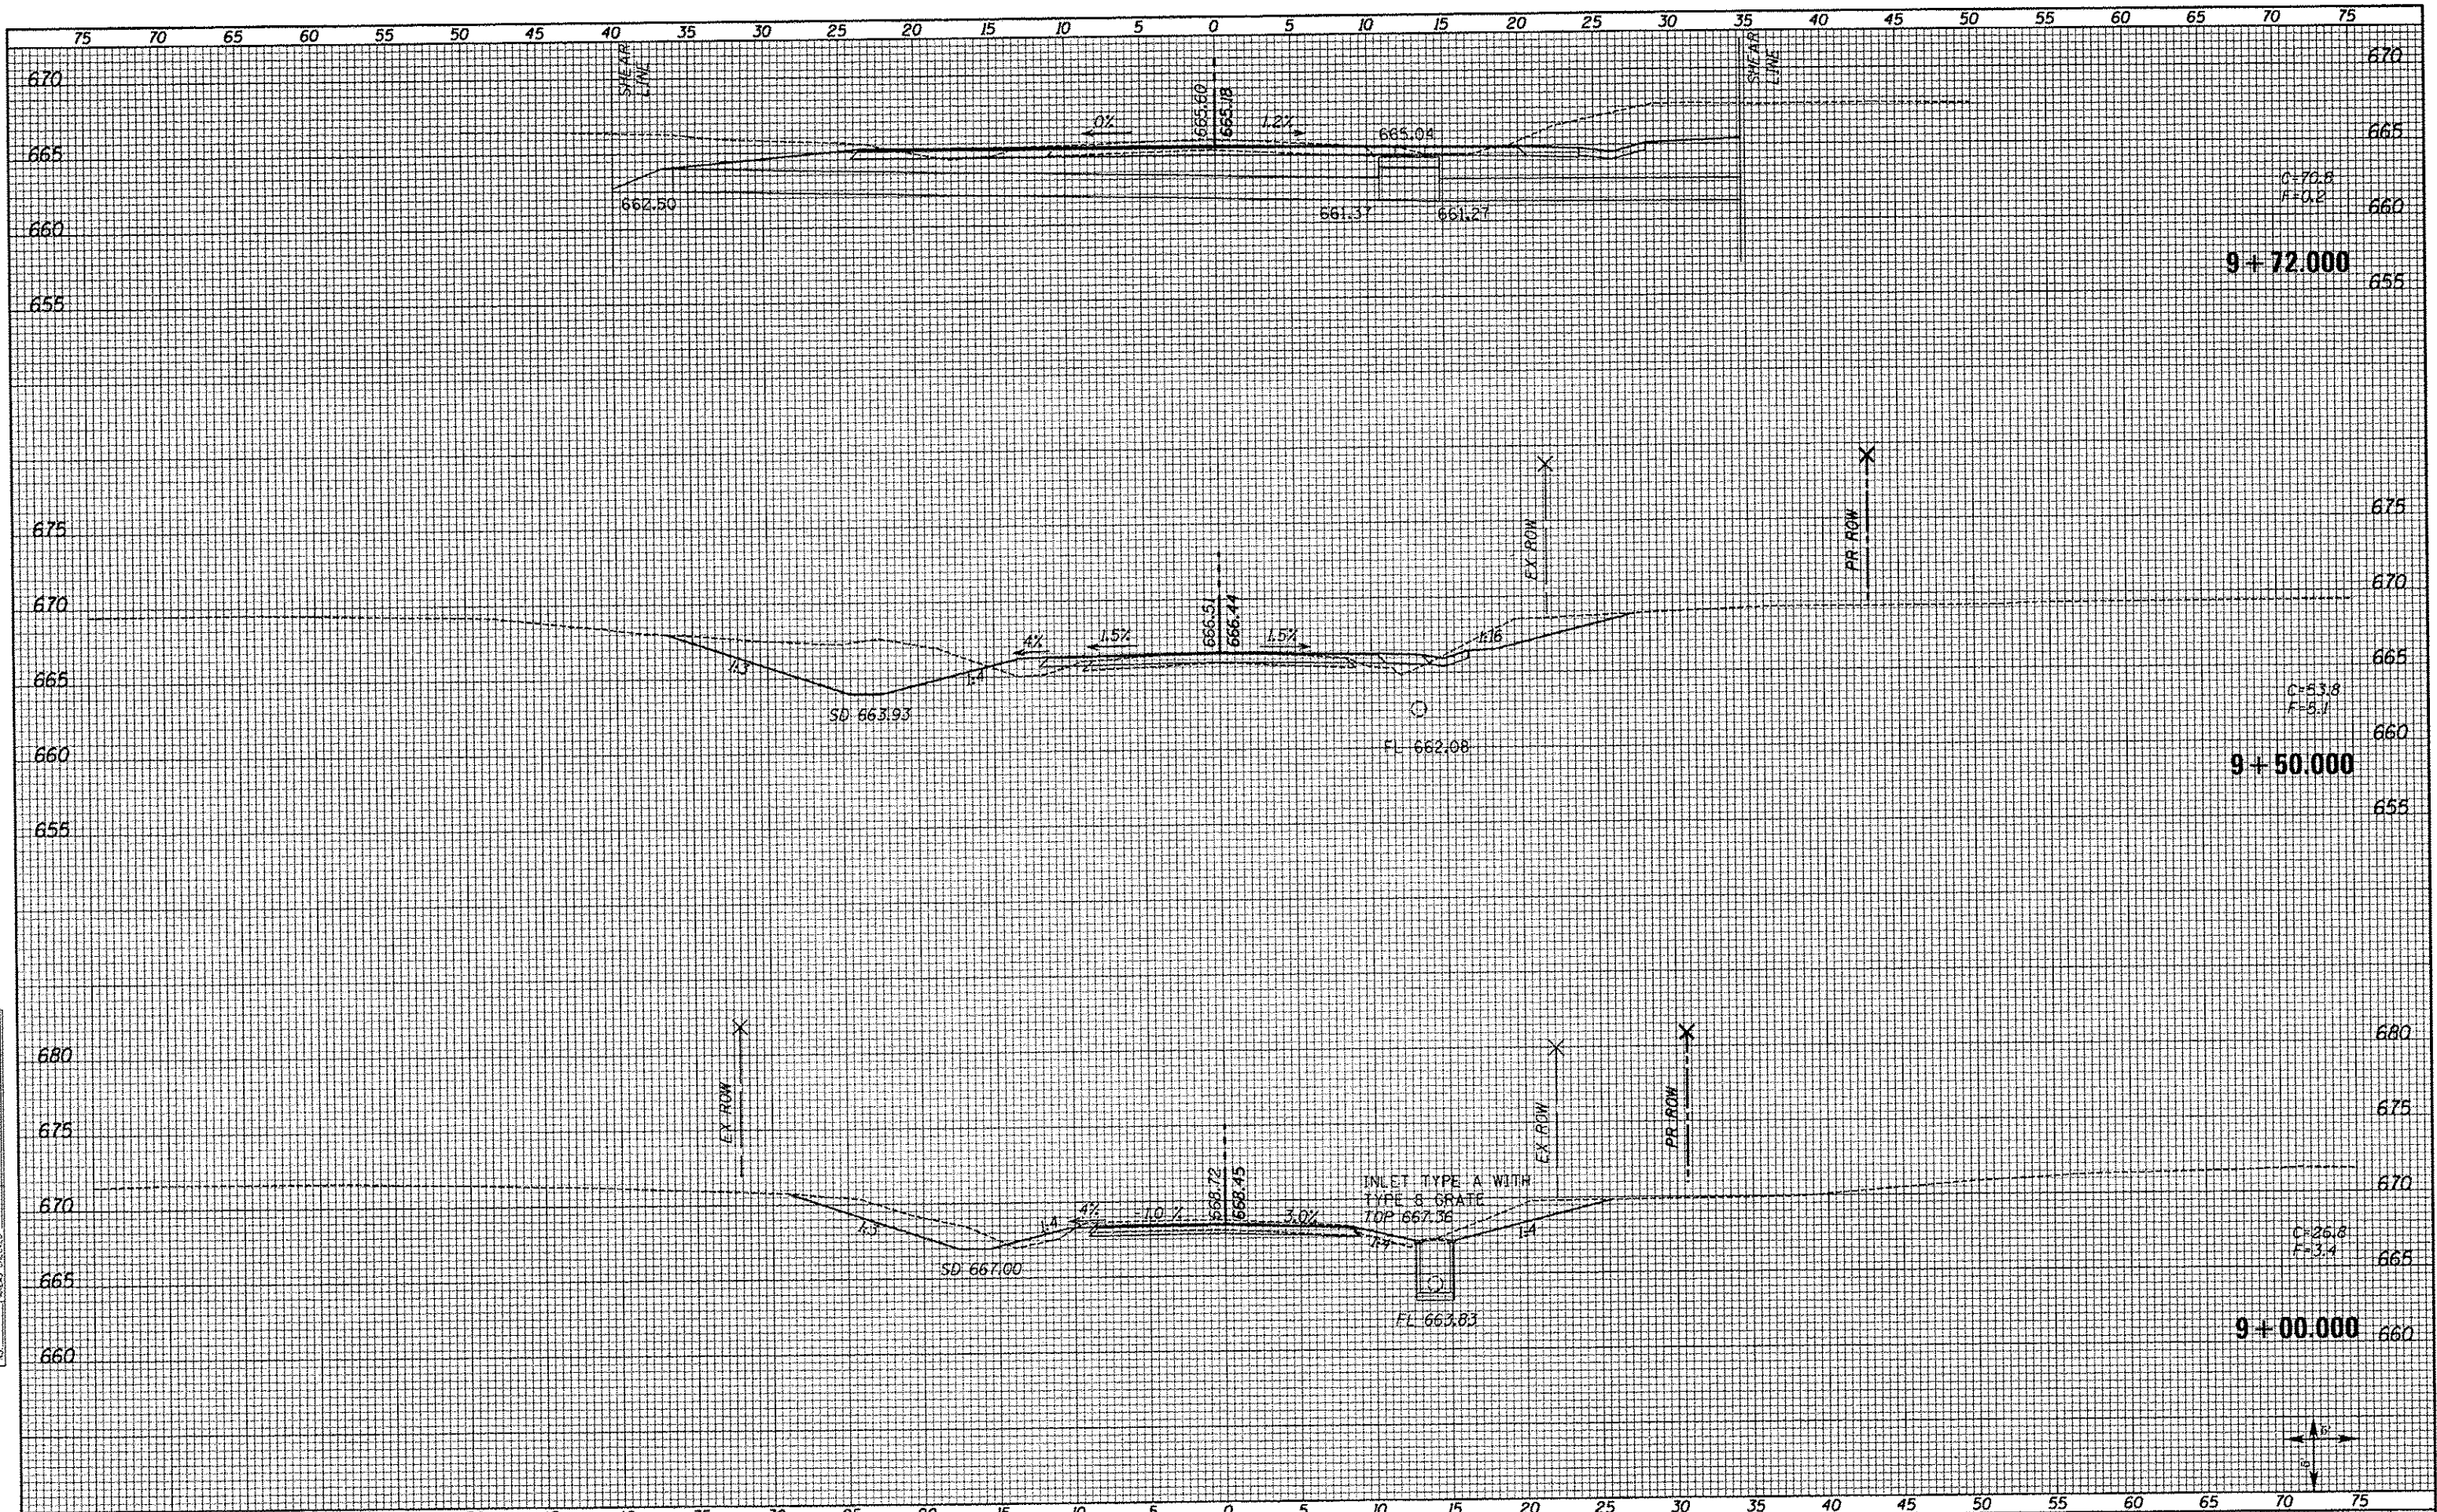

FILE NAME : XS.SHEETS SIDE 0803.dgn	USER NAME : hotel	DESIGNED -	REVISED -	STATE OF ILLINOIS DEPARTMENT OF TRANSPORTATION	TR 95 (0003 N) CROSS SECTIONS		F.A.S. RTE. 1597	SECTION 14 (W. RS-7)	COUNTY ADAMS/PIKE	TOTAL SHEETS 152	SHEET NO. 152	
	PLOT SCALE = 1/8" = 1' @ 1/8" = 1'	DRAWN -	REVISED -		SCALE: SHOWN	SHEET NO. 2 OF 2 SHEETS	STA. 9+00.00	STA. 9+72.00	CONTRACT NO. 72781			
	PLOT DATE = 8/16/2013	CHECKED -	REVISED -		ILLINOIS FED. AID PROJECT							
		DATE -	REVISED -									