

EXISTING TYPICAL CROSS SECTION


STA. 484+00.00 TO STA. 486+00.00
 STA. 491+50.00 TO STA. 508+79.00 (APPROACH PAVEMENT)
 (APPROACH PAVEMENT) STA. 510+51.00 TO STA. 522+79.50

SUPERELEVATION DATA

PC STA. 498+84.76
 PT STA. 508+36.26
 e = 6.8%
 TRANSITIONS:
 STA. 498+25.45 TO 499+73.69
 STA. 507+42.76 TO 508+91.00

LEGEND

- ① EX PCC PAVEMENT (9'-6"-9')
- ② EX HMA BASE COURSE WIDENING, 9"
- ③ EX HMA OVERLAY (4" AND VAR)
- ④ EX HMA SURFACE COURSE, 1 1/4"
- ⑤ EX AGGREGATE SHOULDER
- ⑥ EX EDGE LINE STRIPING

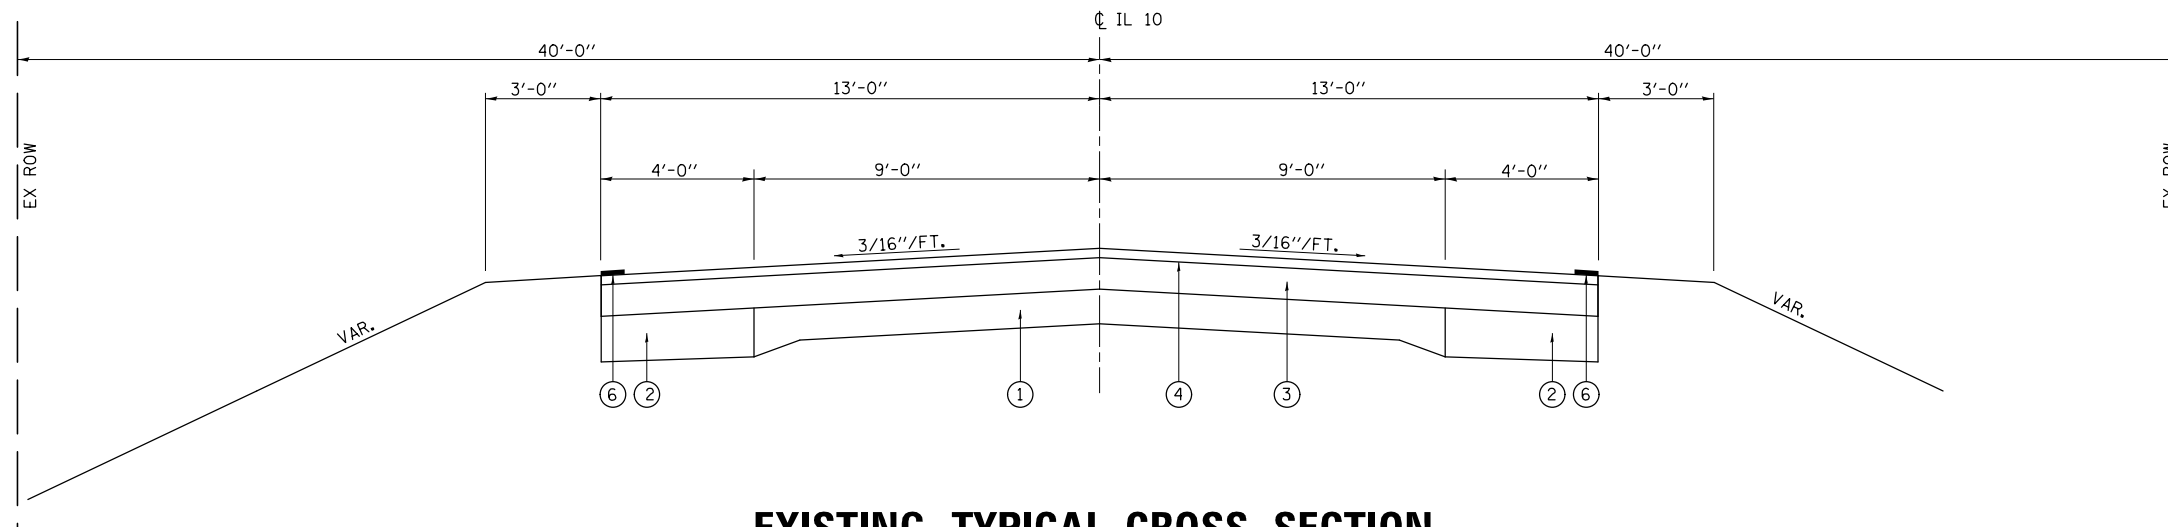

EXISTING TYPICAL CROSS SECTION

STA. 486+00.00 TO STA. 491+50.00

LEGEND

- ① EX PCC PAVEMENT (9'-6"-9')
- ② EX HMA BASE COURSE WIDENING, 9"
- ③ EX HMA OVERLAY (4" AND VAR)
- ④ EX HMA SURFACE COURSE, 1 1/4"
- ⑤ EX AGGREGATE SHOULDER
- ⑥ EX EDGE LINE STRIPING

FILE NAME =	USER NAME = *USER*	DESIGNED -	REVISED -	STATE OF ILLINOIS DEPARTMENT OF TRANSPORTATION	TYPICAL SECTIONS - FAP 717 (IL RTE 10)		F.A.P. RTE.	SECTION	COUNTY	TOTAL SHEETS	SHEET NO.
*FILE#		DRAWN -	REVISED -		717	(102B-1,102CR,102BR-2)RS-5	LOGAN	218	14		
	PLOT SCALE = *SCALE*	CHECKED -	REVISED -		SCALE: SHEET NO. 1 OF 5 SHEETS STA. TO STA.		CONTRACT NO. 72B82				
	PLOT DATE = *DATE*	DATE -	REVISED -		ILLINOIS FED. AID PROJECT						