


PROPOSED TYPICAL CROSS SECTION-T.R. 44

STA. 10+00.00 TO STA. 19+12.11

LEGEND

- ① PROP. SUB-BASE GRANULAR MATERIAL, TYPE A, 8"
- ② PROP. HOT-MIX ASPHALT SURFACE COURSE, MIX "C", N50 (1 1/2")
- ③ PROP. EARTH SHOULDER
- ④ PROP. HOT-MIX BINDER COURSE, IL-19.0, N50 (2 1/2")
- ⑤ EXIST. OIL & CHIP SURFACE
- ⑥ TOPSOIL FURNISH AND PLACEMENT, 4"

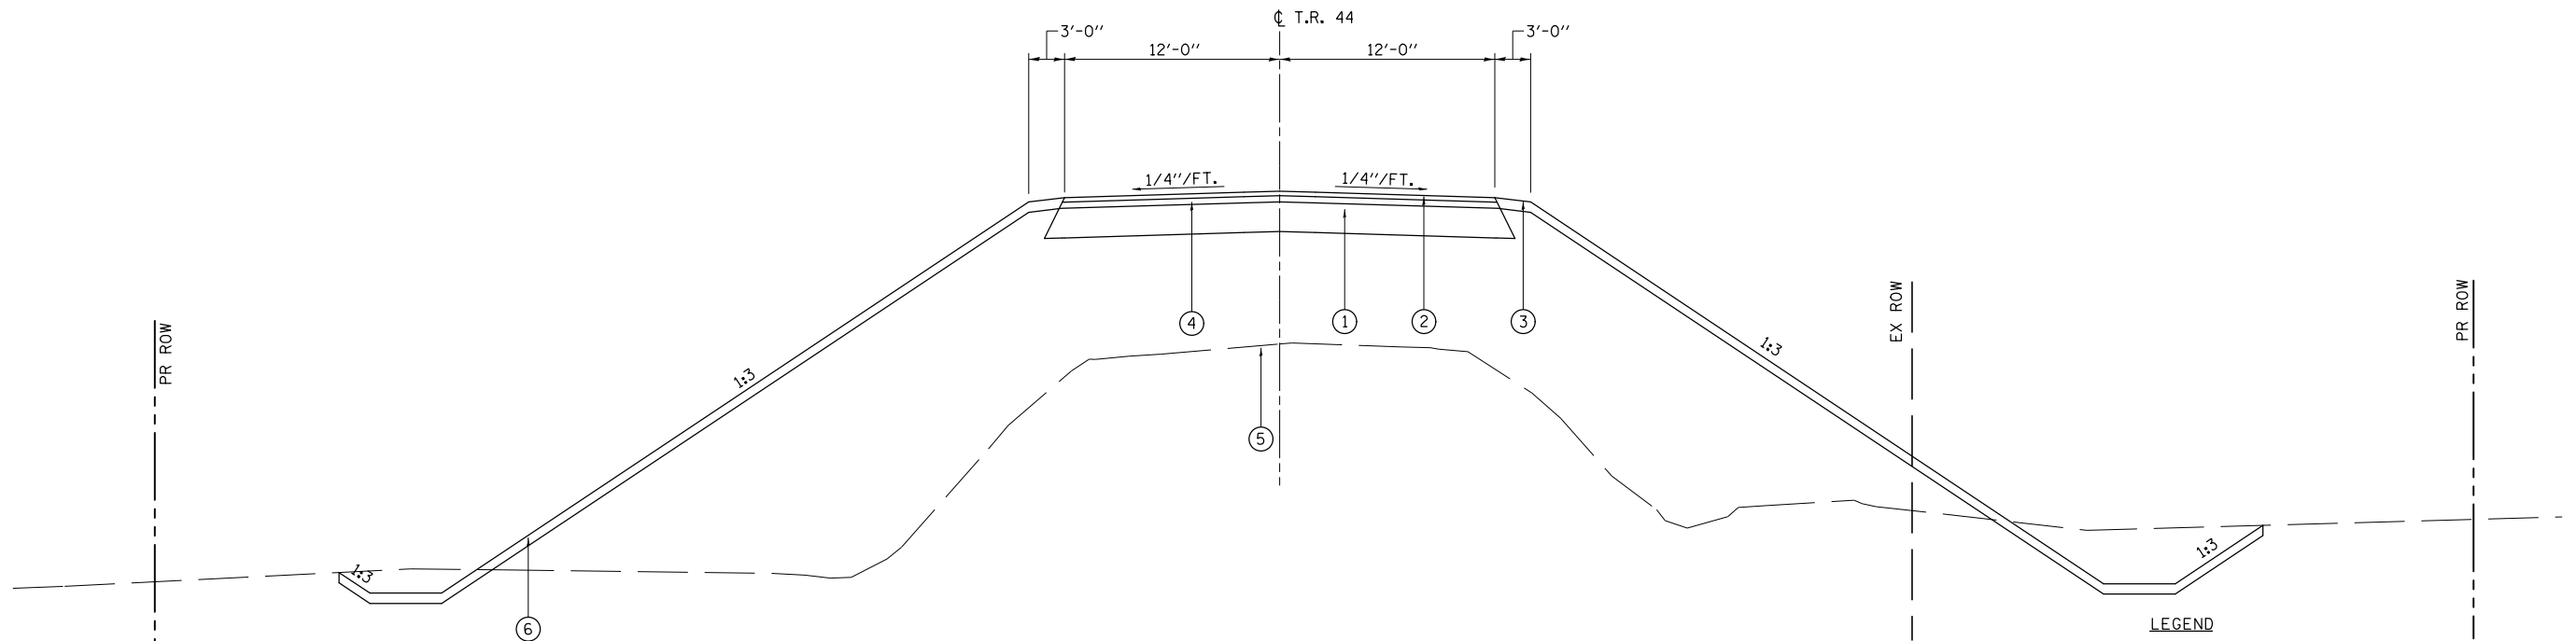

PROPOSED TYPICAL CROSS SECTION-TR 44

STA. 21+88.64 TO STA. 26+24.98

LEGEND

- ① PROP. SUB-BASE GRANULAR MATERIAL, TYPE A, 8"
- ② PROP. HOT-MIX ASPHALT SURFACE COURSE, MIX "C", N50 (1 1/2")
- ③ PROP. EARTH SHOULDER
- ④ PROP. HOT-MIX BINDER COURSE, IL-19.0, N50 (2 1/2")
- ⑤ EXIST. OIL & CHIP SURFACE
- ⑥ TOPSOIL FURNISH AND PLACEMENT, 4"

| | | | | | | | | | | | | |
|------------------------|--------------------|------------|-----------|---|-----------------------------------|----------------------------|-------|-------------|---------------------------|--------|--------------|-----------|
| FILE NAME = *FILEL* | USER NAME = *USER* | DESIGNED - | REVISED - | STATE OF ILLINOIS DEPARTMENT OF TRANSPORTATION | TYPICAL SECTIONS - T.R. 44 | | | F.A.P. RTE. | SECTION | COUNTY | TOTAL SHEETS | SHEET NO. |
| | | DRAWN - | REVISED - | | 717 | (102B-1,102CR,102BR-2)RS-5 | LOGAN | 218 | 19 | | | |
| | | CHECKED - | REVISED - | | CONTRACT NO. 72B82 | | | | | | | |
| | | DATE - | REVISED - | | SCALE: | SHEET NO. 1 OF 2 SHEETS | STA. | TO STA. | ILLINOIS FED. AID PROJECT | | | |