
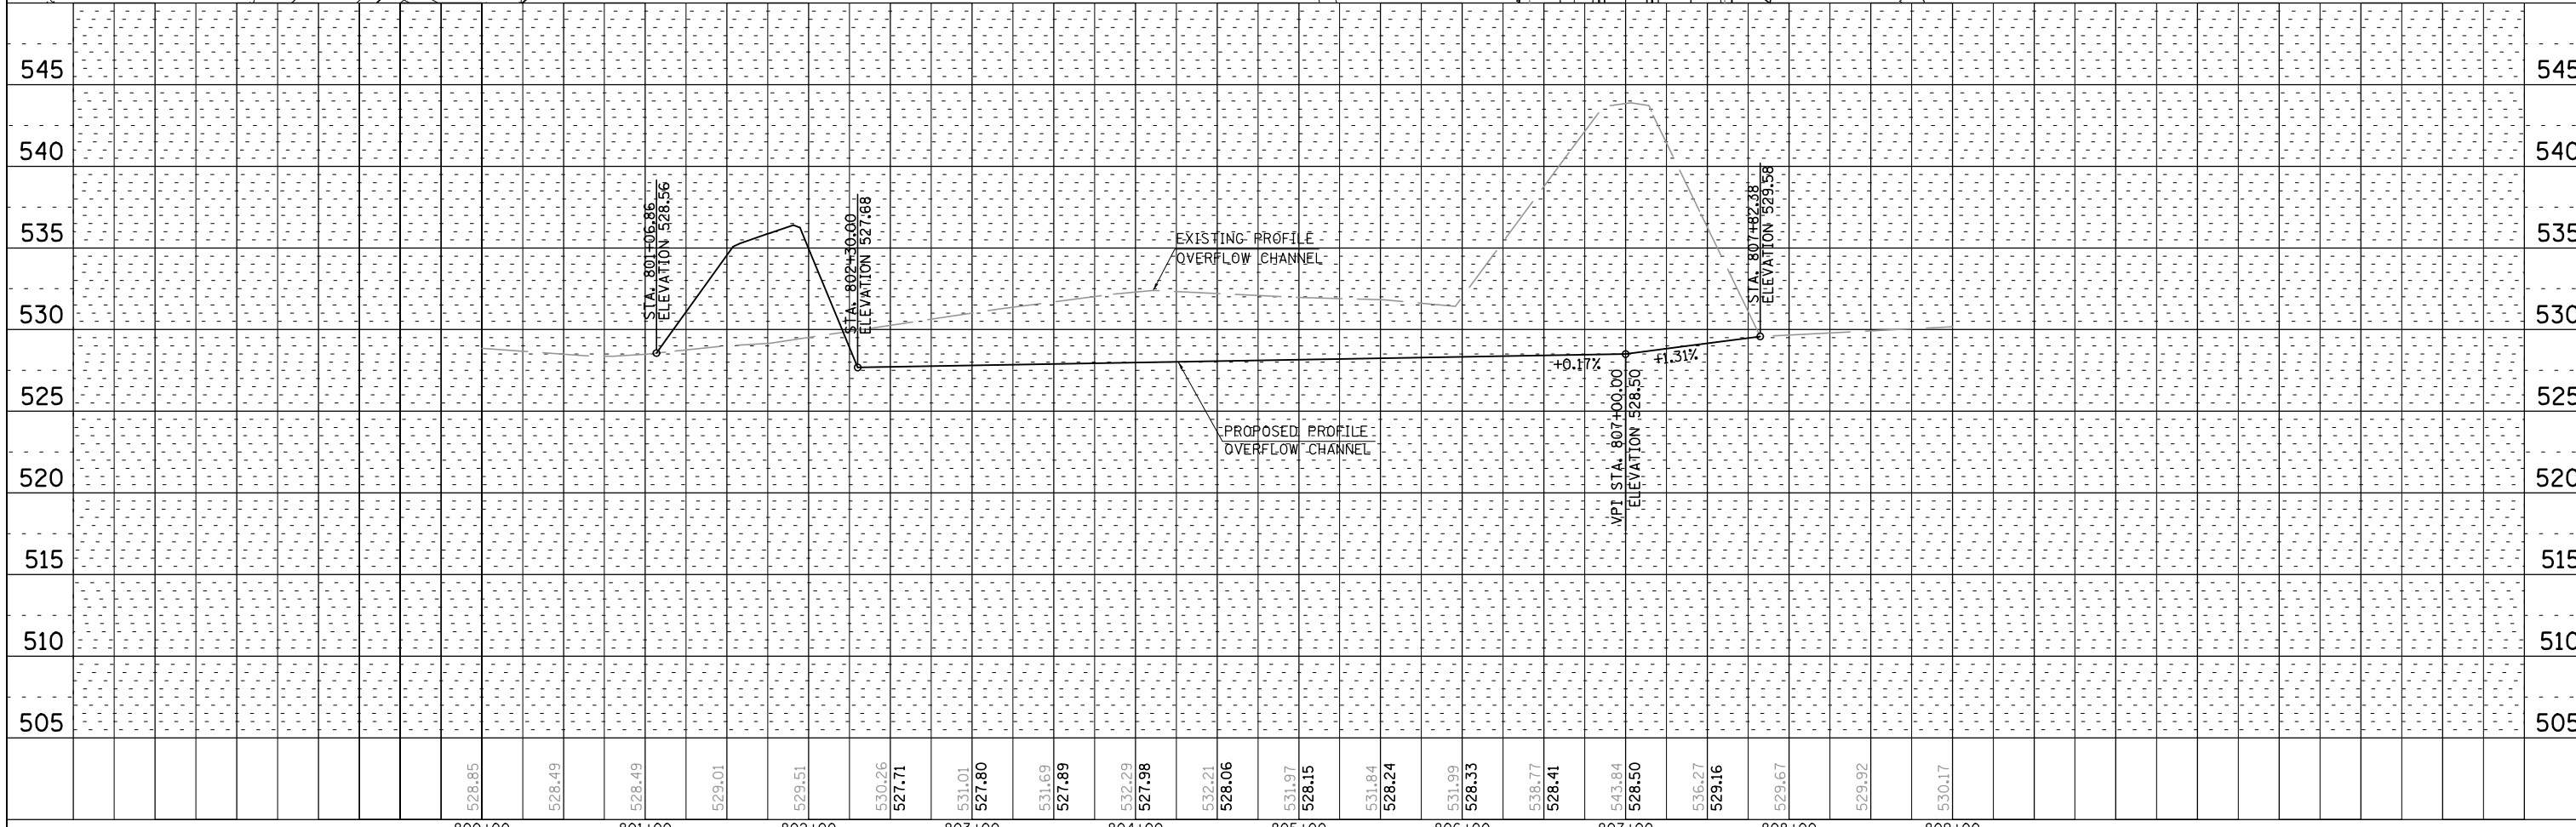
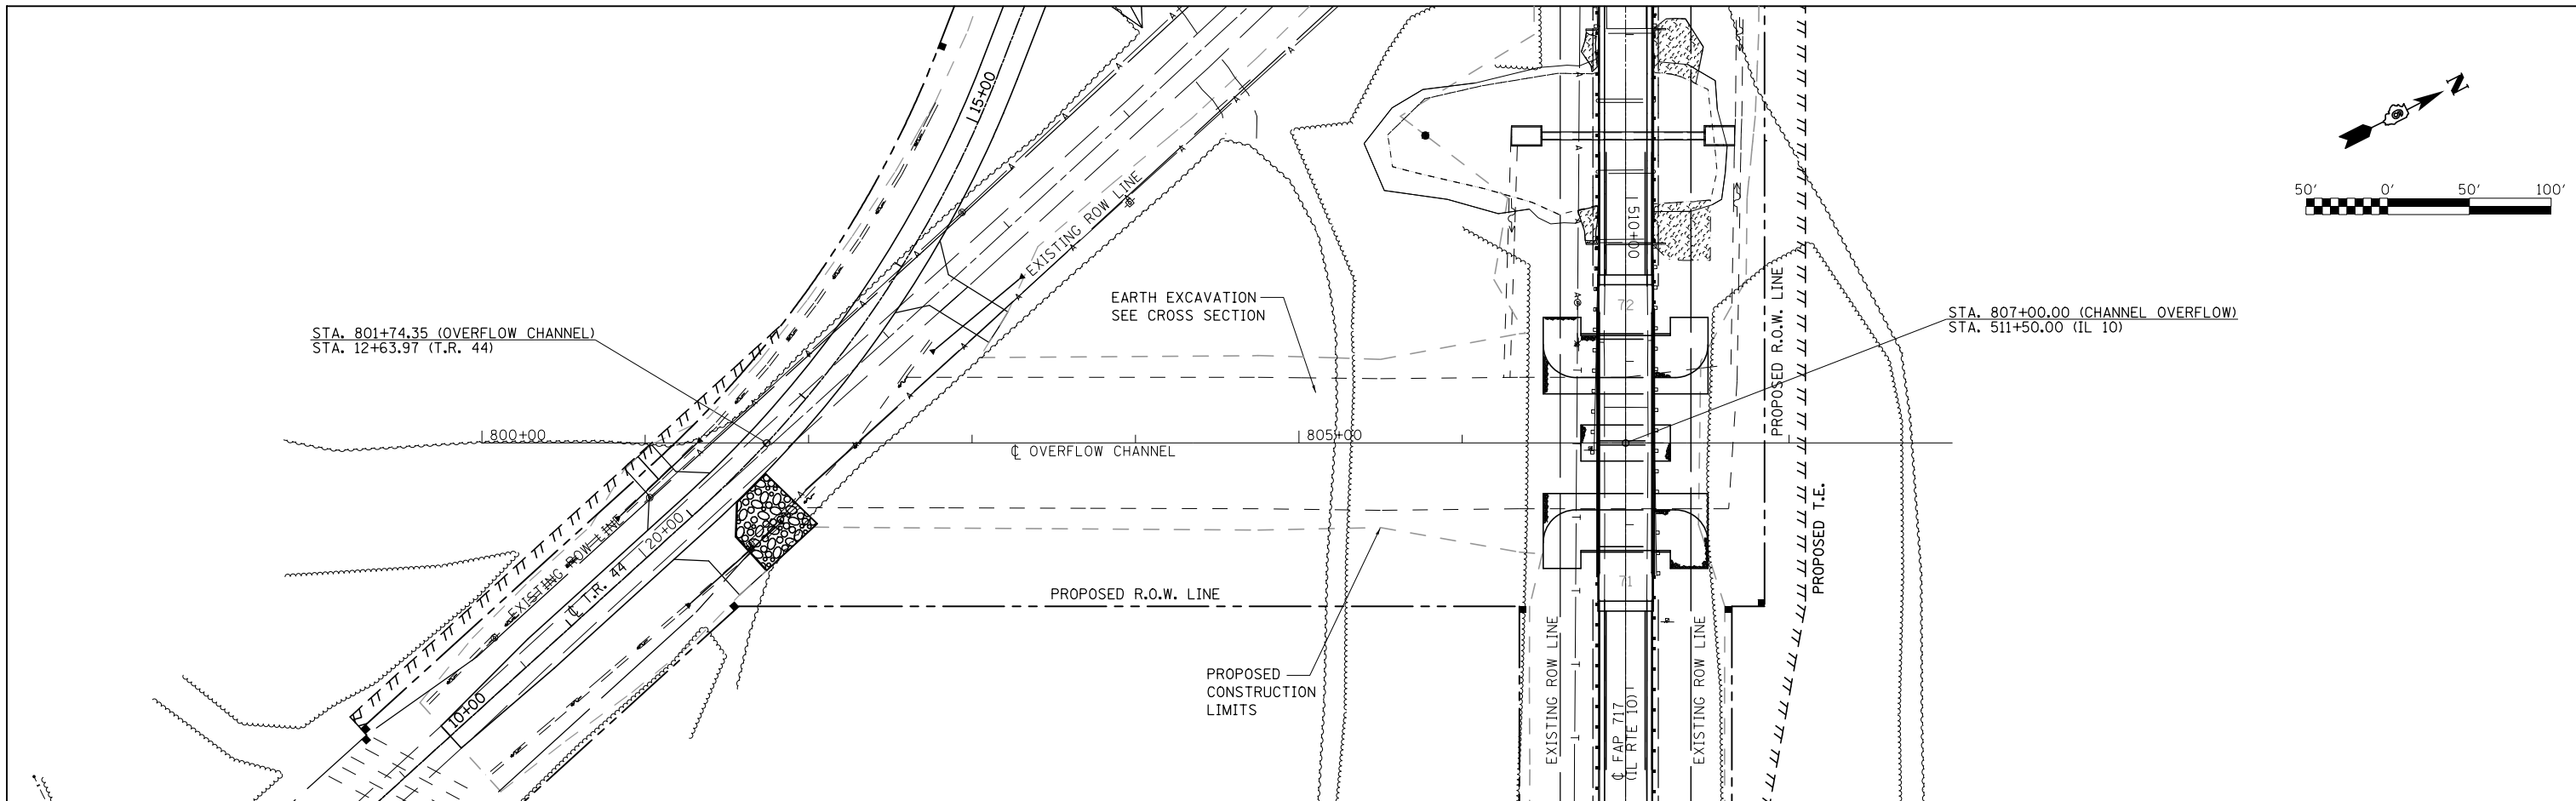


PLAN	SURVEYED	BY	DATE
	PLOTTED		
	ALIGNED		
	CHECKED		
	DESIGNED		
	FILE NAME		
	NO.		

PROFILE	SURVEYED	BY	DATE
	PLOTTED		
	GRADES		
	CHECKED		
	STRUCTURE		
	NOTATIONS		
	CHKD		
	NO.		

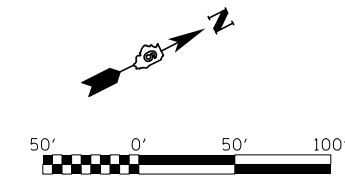

FILE NAME =	USER NAME = *USER*	DESIGNED -	REVISED -	<b>STATE OF ILLINOIS DEPARTMENT OF TRANSPORTATION</b>	<b>PLAN &amp; PROFILE - OVERFLOW CHANNEL</b>	F.A.P. RTE.	SECTION	COUNTY	TOTAL SHEETS	SHEET NO.	
*FILEL#		DRAWN -	REVISED -			717	(102B-1,102CR,102BR-2/RS-5	LOGAN	218	29	
*MODELNAME#		CHECKED -	REVISED -			CONTRACT NO. 72B82					
		DATE -	REVISED -			ILLINOIS FED. AID PROJECT					

SCALE: SHEET 1 OF 1 SHEETS STA. 800+00.00 TO STA. 809+00.00