
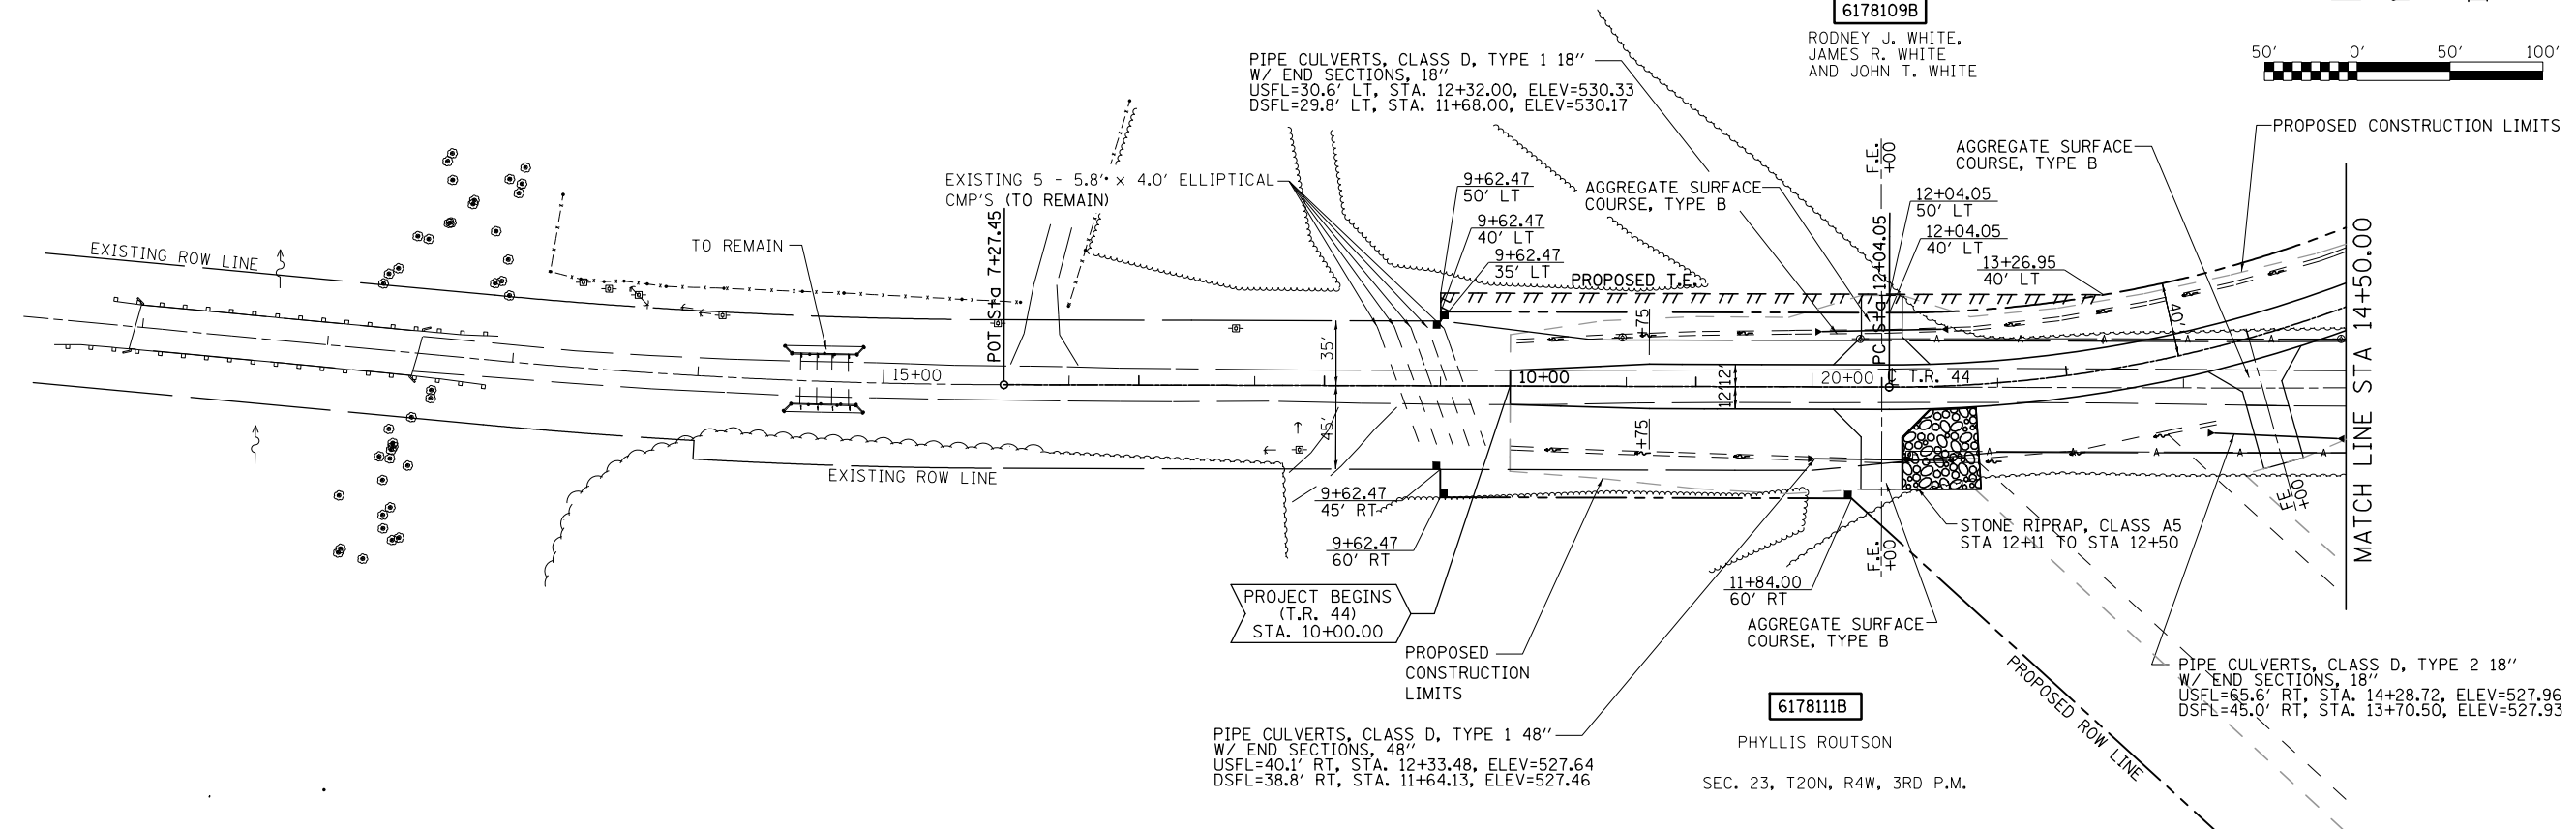


6178109B

RODNEY J. WHITE,
JAMES R. WHITE
AND JOHN T. WHITE

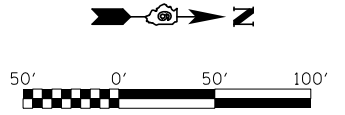


6178111B

PHYLLIS ROUTSON

| | | |
|------|-----------|------|
| PLAN | SURVEYED | DATE |
| | PLOTTED | |
| | ALIGNED | |
| | CHECKED | |
| | REVISIONS | |
| | FILE NAME | |
| | NO. | |

| | | |
|---------|-----------|------|
| PROFILE | SURVEYED | DATE |
| | PLOTTED | |
| | GRADES | |
| | CHECKED | |
| | STRUCTURE | |
| | NOTATIONS | |
| | CHP/D | |
| | NO. | |

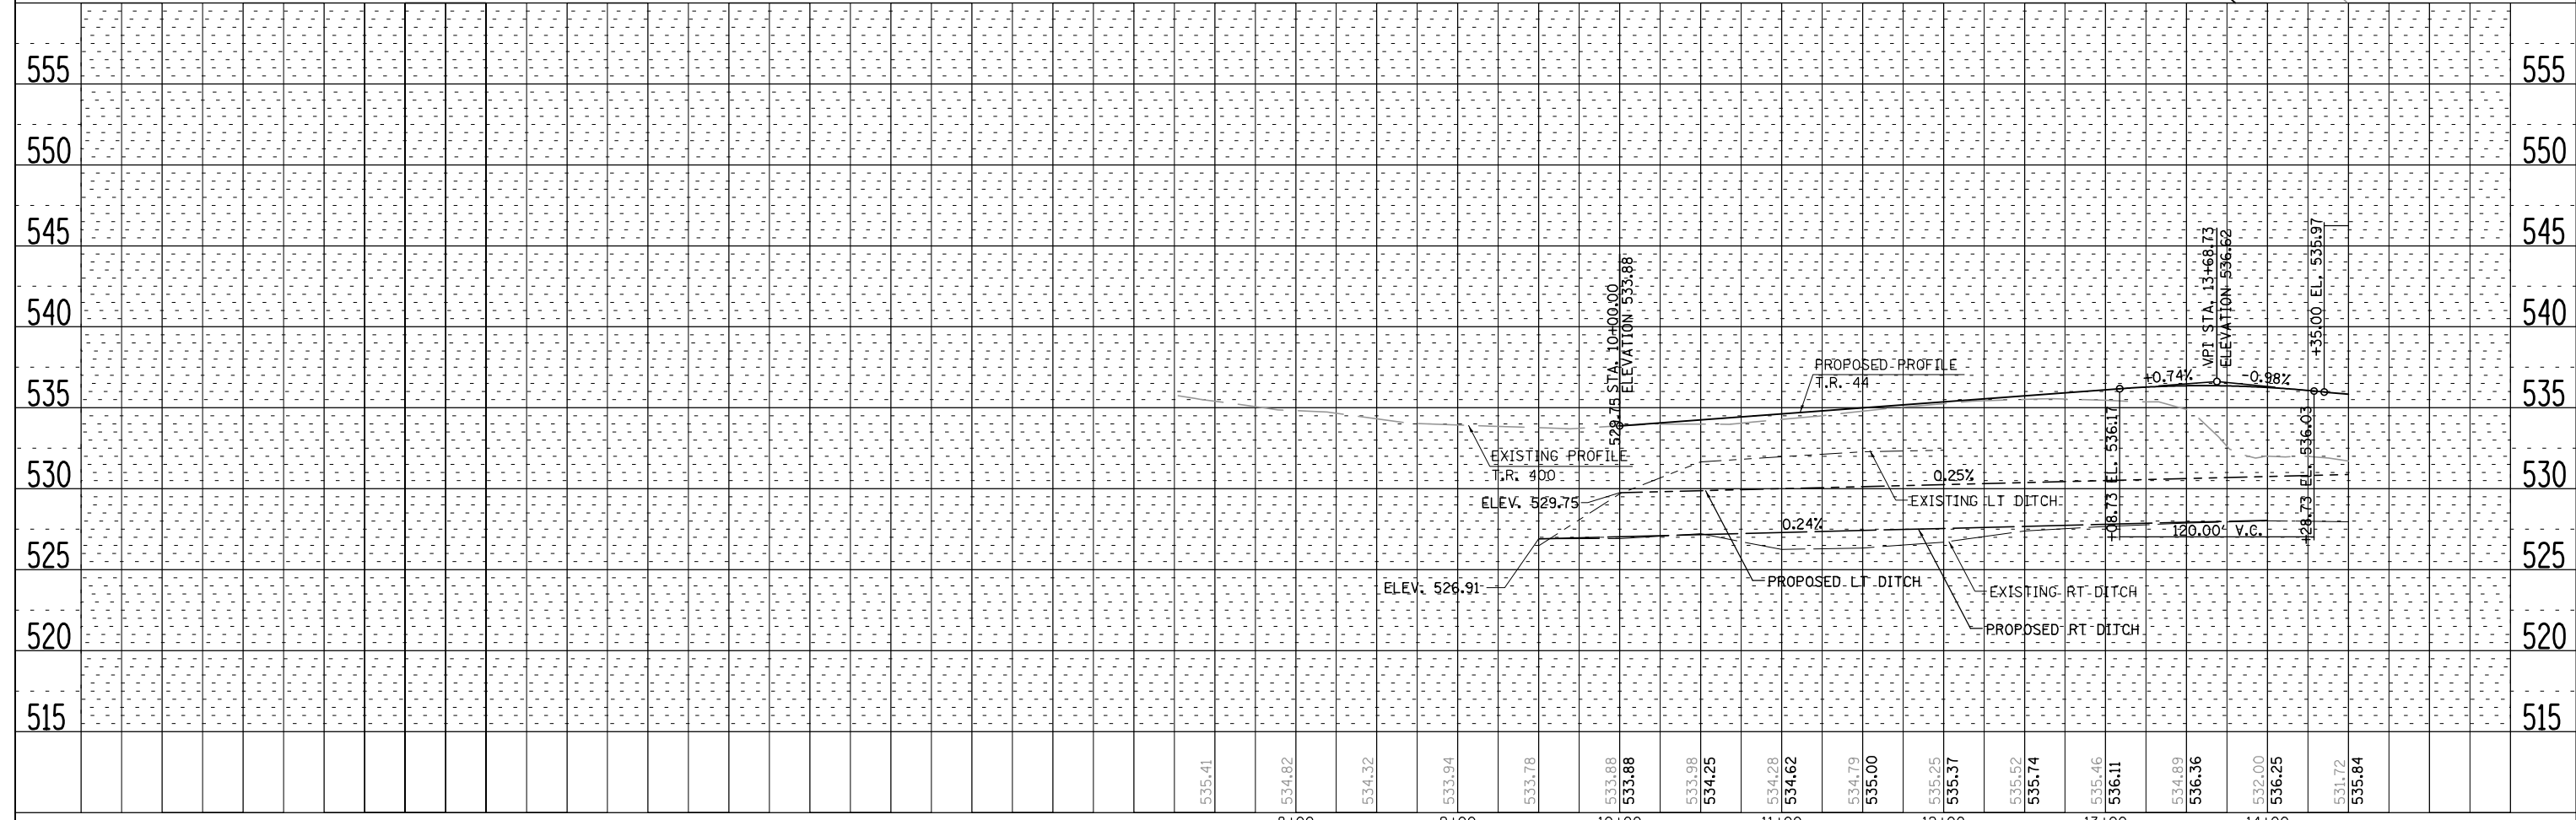

| | | | | | | | | | | | |
|-------------|--------------------|------------|-----------|---|-------------------------------------|---------------------------|---------------------------|--------|--------------|-----------|--|
| FILE NAME = | USER NAME = *USER* | DESIGNED - | REVISED - | STATE OF ILLINOIS DEPARTMENT OF TRANSPORTATION | PLAN & PROFILE - T.R. 44 | F.A.P. RTE. | SECTION | COUNTY | TOTAL SHEETS | SHEET NO. | |
| *FILEL* | | DRAWN - | REVISED - | | | 717 | 102B-1,102CR,102BR-2/RS-5 | LOGAN | 218 | 30 | |
| *MODELNAME* | | CHECKED - | REVISED - | | | CONTRACT NO. 72B82 | | | | | |
| | | DATE - | REVISED - | | | ILLINOIS FED. AID PROJECT | | | | | |