


GENERAL NOTES

1. ALL TRAFFIC CONTROL DEVICES SHALL BE FURNISHED, ERECTED AND MAINTAINED BY THE CONTRACTOR.
2. LOCATIONS OF TRAFFIC CONTROL DEVICES MAY BE ADJUSTED BY THE ENGINEER.
3. ALL TRAFFIC CONTROL SHOWN ON THIS SHEET SHALL BE PAID FOR AT THE CONTRACT LUMP SUM PRICE FOR WIDTH RESTRICTION SIGNING.
4. ALL SIGNS SHALL BE POST MOUNTED UNLESS OTHERWISE DIRECTED.
5. ALL SIGNS SHOWN ORANGE (O) SHALL BE FLUORESCENT ORANGE.
6. THE B1 SIGNS PLACED ON IL 29 SHALL INCLUDE SIGN M6-1(F0), DIRECTIONAL ARROW.

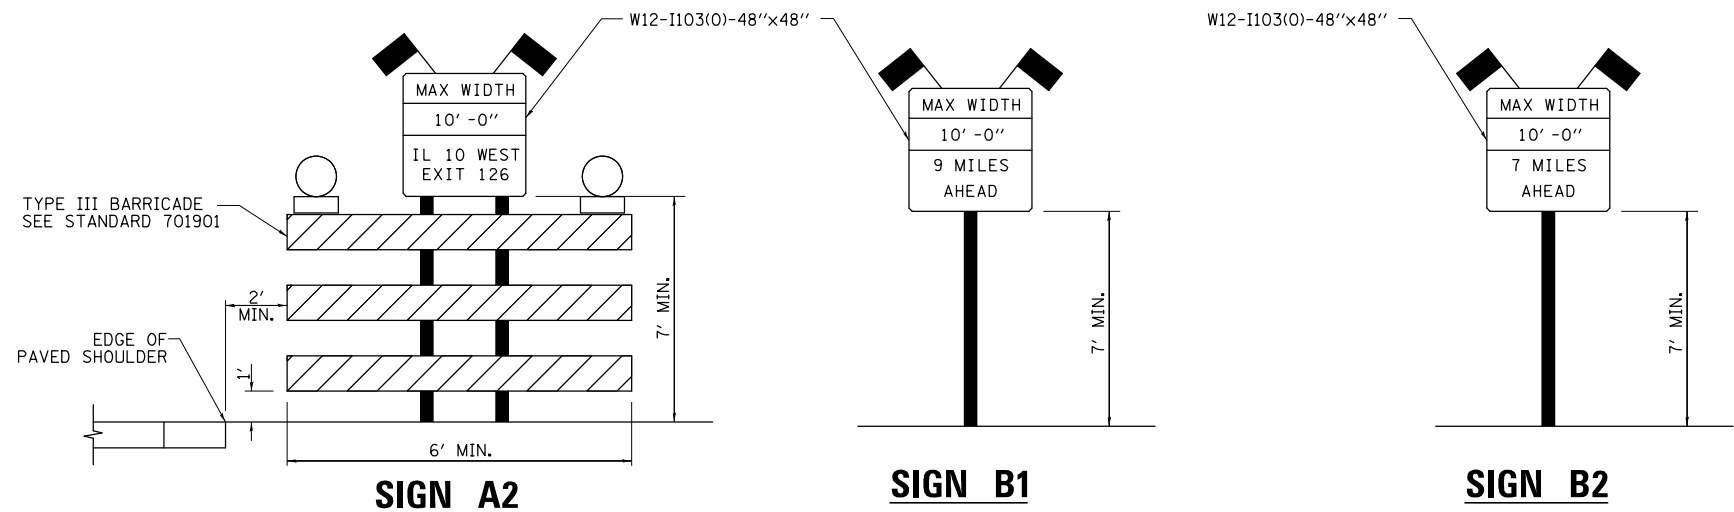

FILE NAME =	USER NAME = *USER*	DESIGNED -	REVISED - 11/06
FILEL		DRAWN -	REVISED - 05/08
	PLOT SCALE = *SCALE*	CHECKED -	REVISED - 10/08 - KJT
	PLOT DATE = *DATE*	DATE -	REVISED - 01/14 - CWG

**STATE OF ILLINOIS
DEPARTMENT OF TRANSPORTATION**

WIDTH RESTRICTION SIGNING

SCALE: SHEET NO. 1 OF 1 SHEETS STA. TO STA.

F.A.P. RTE.	SECTION	COUNTY	TOTAL SHEETS	SHEET NO.
717	(102B-1,102CR,102BR-2)RS-5	LOGAN	218	38
FED. ROAD DIST. NO.			ILLINOIS FED. AID PROJECT	
CONTRACT NO. 72B82				