

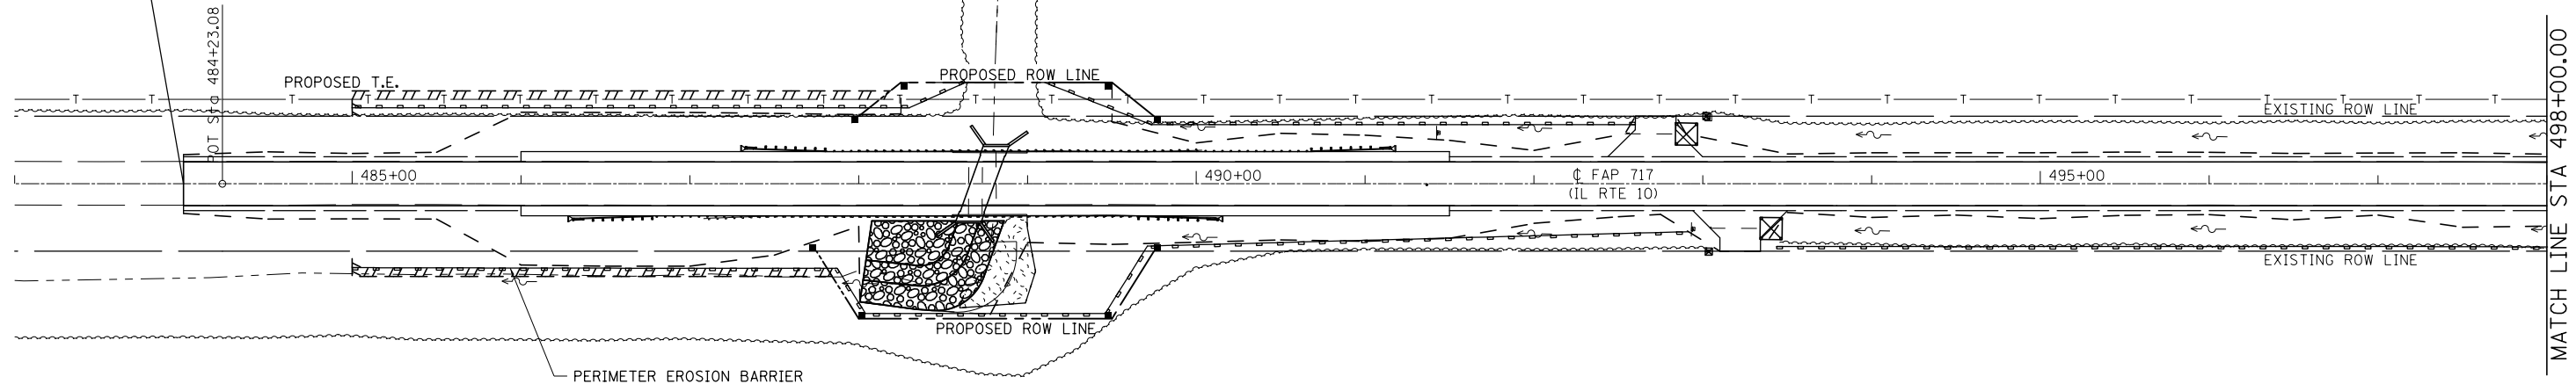


PROJECT BEGINS  
STA. 484+00.00

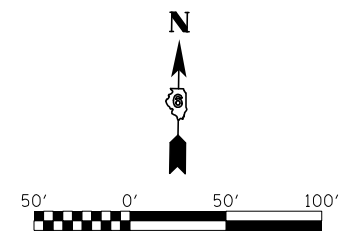

MATCH LINE STA 498+00.00

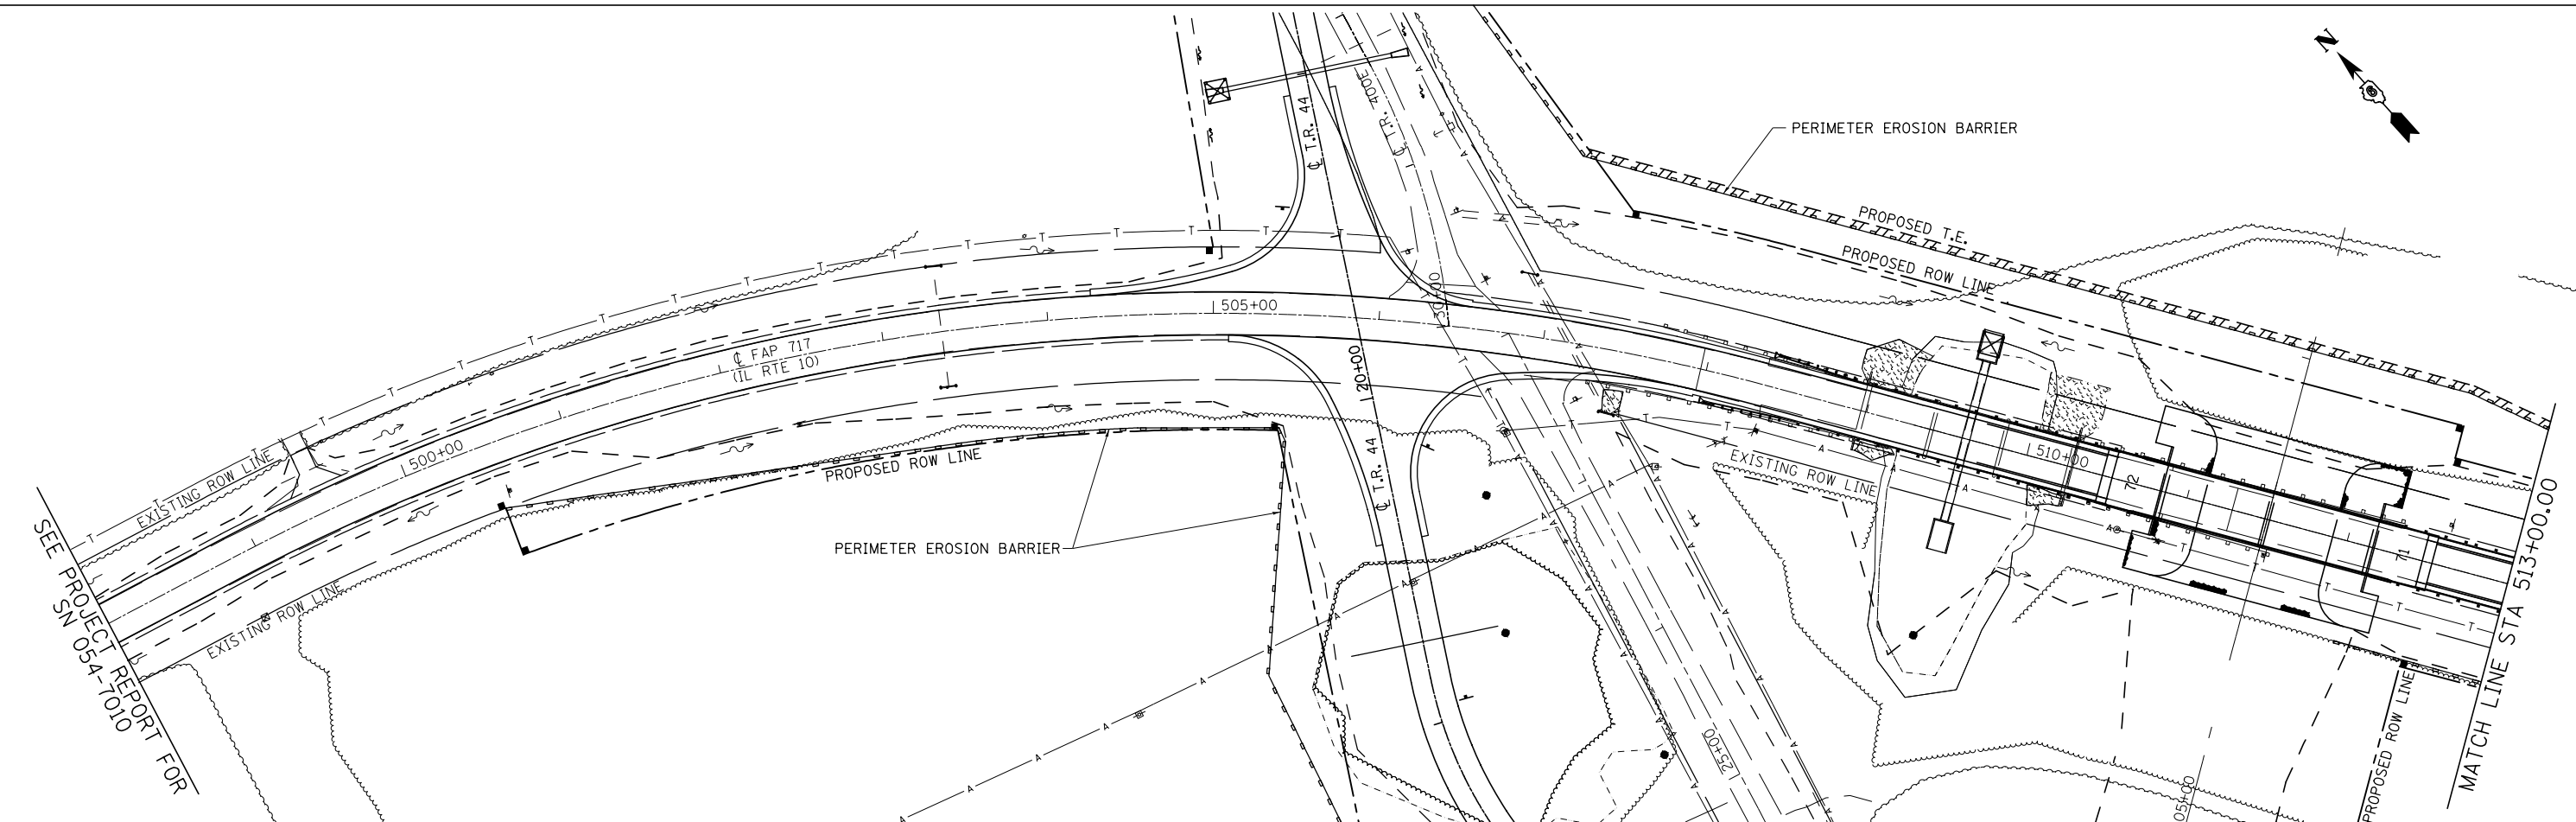

MATCH LINE STA 513+00.00

FILE NAME =	USER NAME = #USER#	DESIGNED -	REVISED -
#FILE#		DRAWN -	REVISED -
Default		CHECKED -	REVISED -
	PLOT SCALE = #SCALE#	DATE -	REVISED -
	PLOT DATE = #DATE#		

**STATE OF ILLINOIS  
DEPARTMENT OF TRANSPORTATION**

**STORM WATER POLLUTION PREVENTION PLAN**  
SCALE: SHEET 5 OF 7 SHEETS STA. TO STA.

F.A.P. RTE.	SECTION	COUNTY	TOTAL SHEETS	SHEET NO.
717	(102B-1,102CR,102BR-2)RS-5	LOGAN	218	43
CONTRACT NO. 72B82				
ILLINOIS FED. AID PROJECT				