



"NO PASSING ZONES" ARE TO BE FIELD VERIFIED BY THE BUREAU OF OPERATIONS.

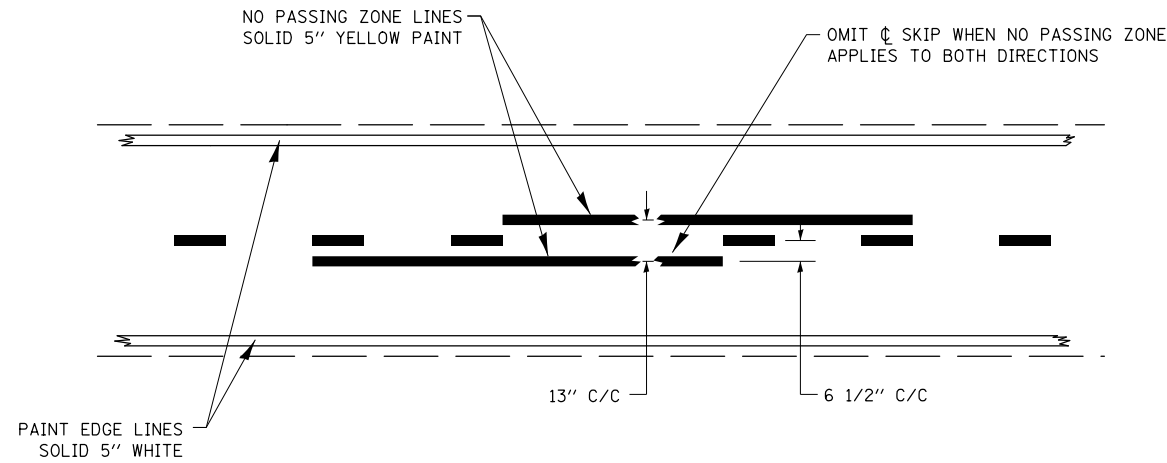


PAVEMENT MARKING

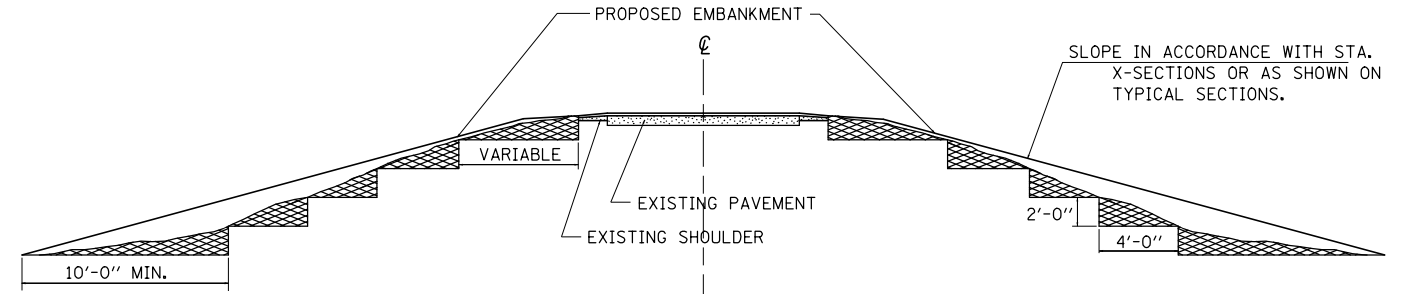

MATERIAL TO BE REMOVED AND REPLACED IN THE EMBANKMENT IN ACCORDANCE WITH ART. 205.04 OF THE STANDARD SPECIFICATION. COST TO BE INCLUDED IN THE VARIOUS ITEMS OF EXCAVATION AND NO ADDITIONAL COMPENSATION WILL BE ALLOWED BECAUSE OF THIS WORK.

TYPICAL CROSS SECTION SHOWING STEP CONSTRUCTION ON EXISTING FILL

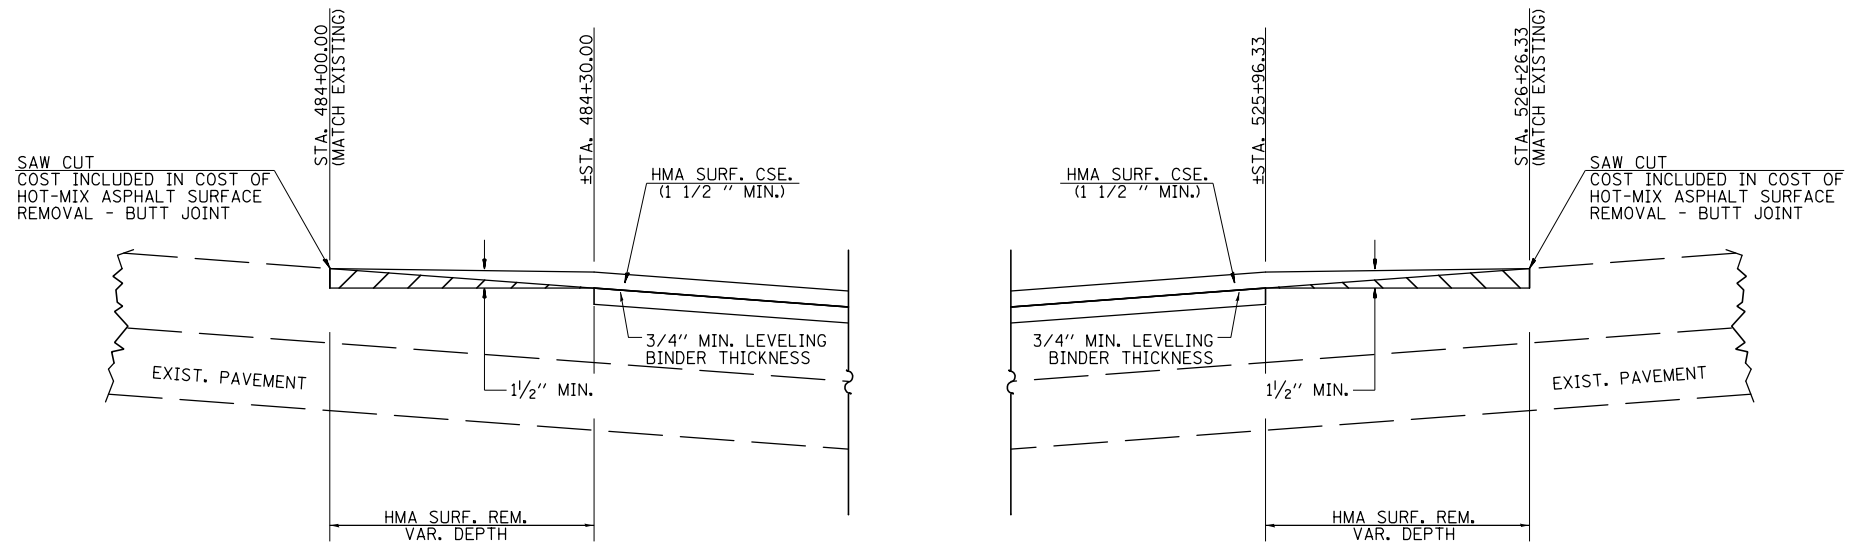

HMA SURFACE REMOVAL - BUTT JOINT

FILE NAME = #FILEL#	USER NAME = #USER#	DESIGNED - CWG	REVISED -	STATE OF ILLINOIS DEPARTMENT OF TRANSPORTATION	ROADWAY DETAILS			F.A.P. RTE.	SECTION	COUNTY	TOTAL SHEETS	SHEET NO.	
	PLOT SCALE = #SCALE#	DRAWN - BWC	REVISED -		SCALE:	SHEET NO. 1 OF 2 SHEETS	STA.	TO STA.	717	(102B-1,102CR,102BR-2)RS-5	LOGAN	218	47
	PLOT DATE = #DATE#	CHECKED - RMD	REVISED -										
		DATE - 02/09/09	REVISED -						FED. ROAD DIST. NO.	ILLINOIS	FED. AID PROJECT		
											CONTRACT NO. 72B82		