


BY: \_\_\_\_\_ DATE: \_\_\_\_\_

FINAL SURVEY SURVEYED PLOTTED  
NOTE BOOK TEMPLATE  
NO. AREAS CHECKED

BY: \_\_\_\_\_ DATE: \_\_\_\_\_

ORIGINAL SURVEY SURVEYED PLOTTED  
NOTE BOOK TEMPLATE  
NO. AREAS CHECKED

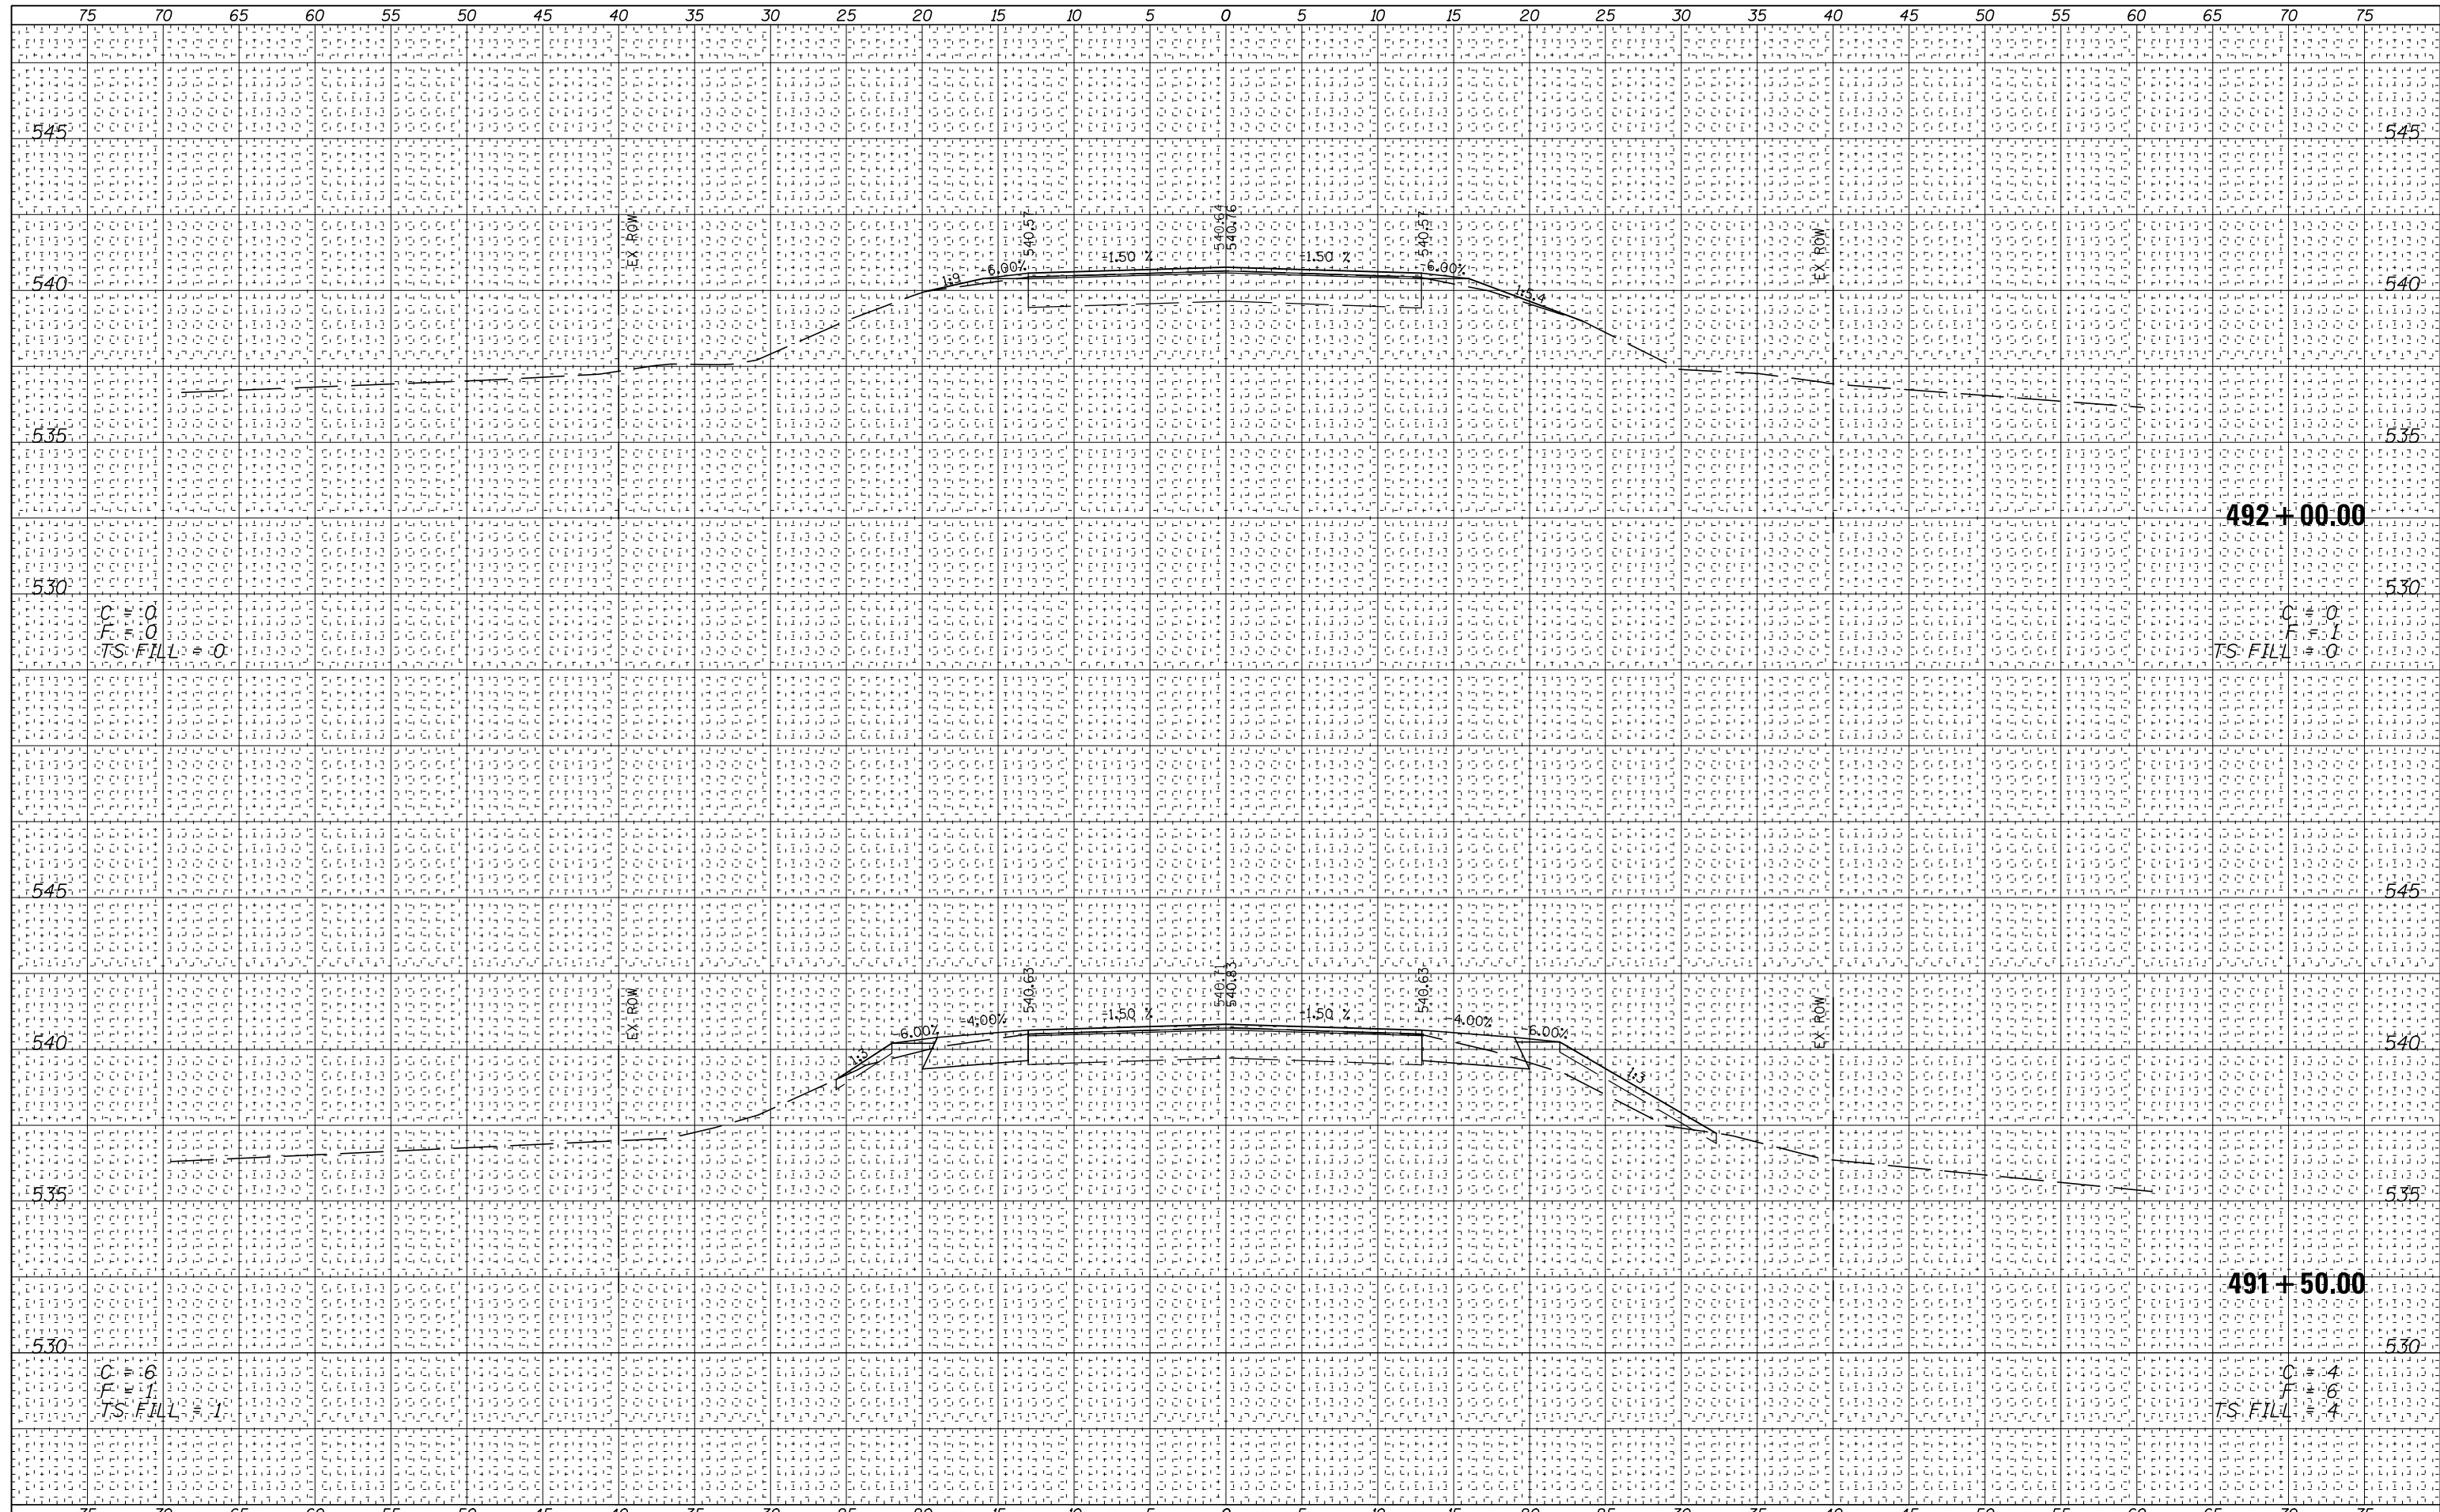

|             |                      |            |           |   |                           |                            |        |              |           |
|-------------|----------------------|------------|-----------|---|---------------------------|----------------------------|--------|--------------|-----------|
| FILE NAME = | USER NAME = \$USER\$ | DESIGNED - | REVISED - | <p align="center"><b>STATE OF ILLINOIS</b><br/><b>DEPARTMENT OF TRANSPORTATION</b></p> <p align="center"><b>FAP 717 (IL 10)</b><br/><b>CROSS SECTIONS</b></p> | F.A.P. RTE.               | SECTION                    | COUNTY | TOTAL SHEETS | SHEET NO. |
| *FILEL\$    |                      | DRAWN -    | REVISED - |   | 717                       | (102B-1,102CR,102BR-2)RS-5 | LOGAN  | 218          | 103       |
| Default     |                      | CHECKED -  | REVISED - |   | CONTRACT NO. 72B82        |                            |        |              |           |
|             |                      | DATE -     | REVISED - |   | ILLINOIS FED. AID PROJECT |                            |        |              |           |

SCALE: SHEET 13 OF 70 SHEETS STA. 491+50.00 TO STA. 492+00.00