


BY: _____ DATE: _____
 SURVEYED _____
 PLOTTED _____
 TEMPLATE _____
 NO. _____ AREAS CHECKED _____

BY: _____ DATE: _____
 SURVEYED _____
 PLOTTED _____
 TEMPLATE _____
 NO. _____ AREAS CHECKED _____

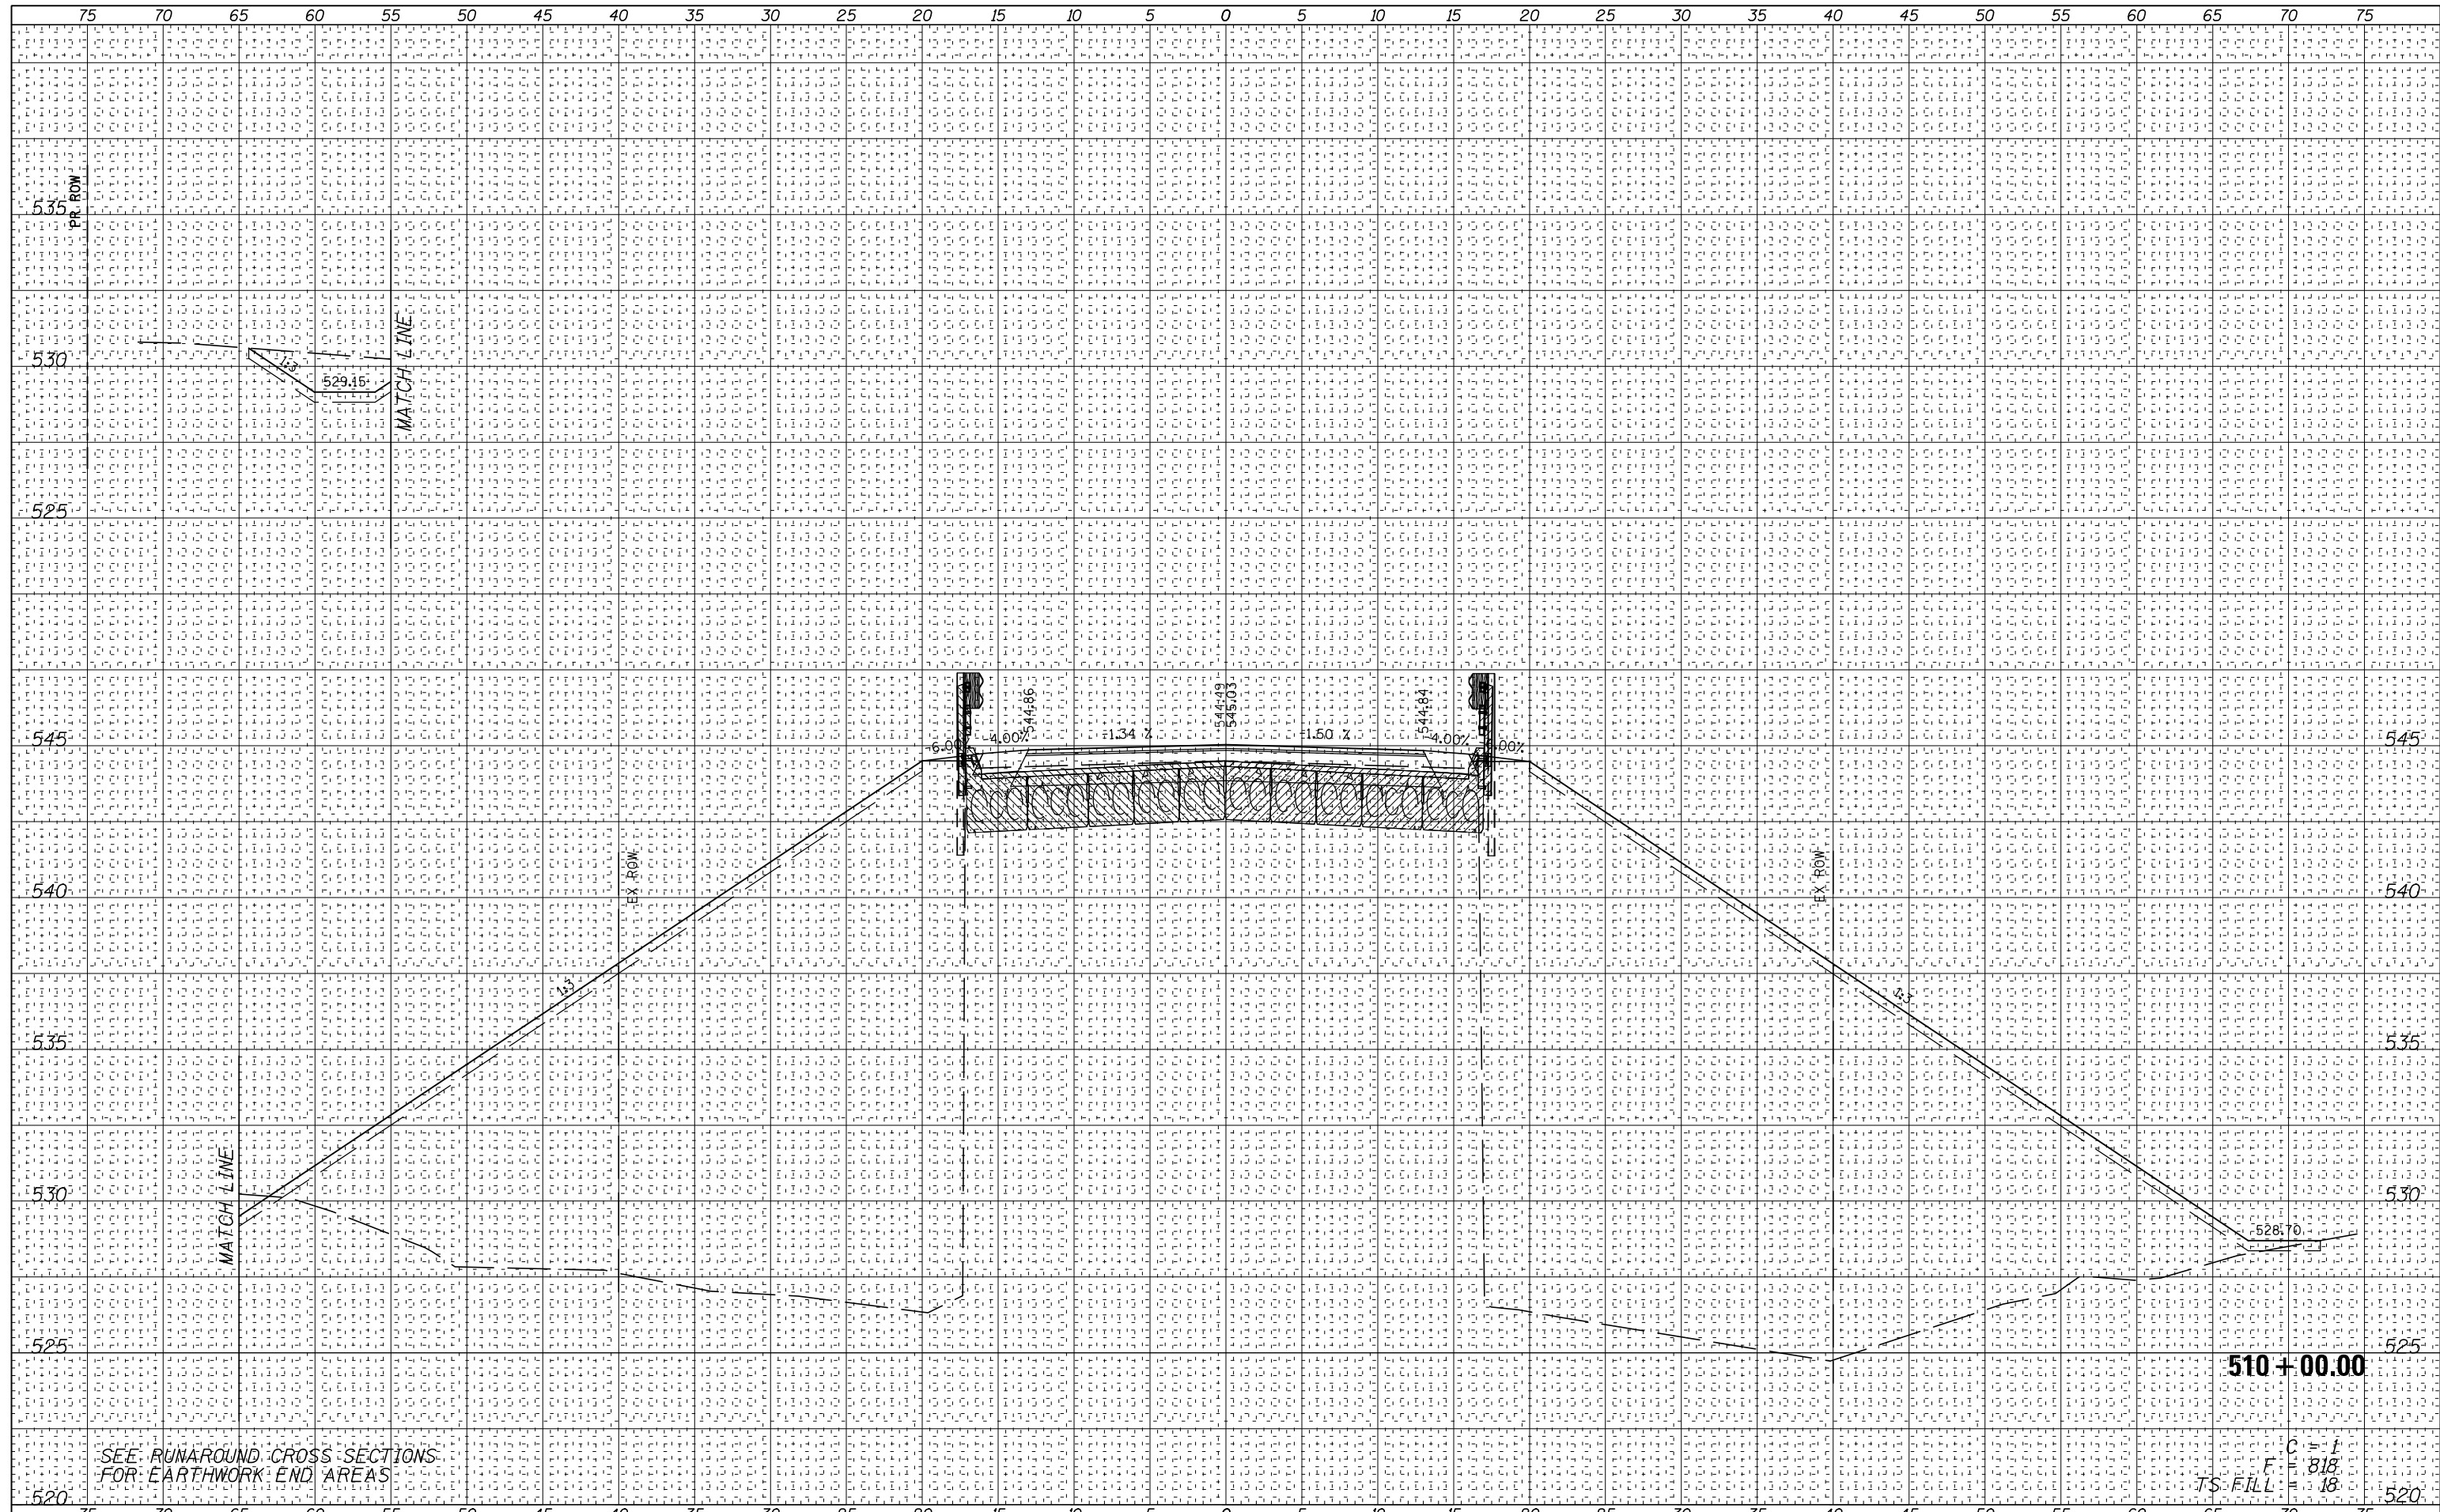

SEE RUNAROUND CROSS SECTIONS FOR EARTHWORK END AREAS

510+00.00

TS-FILL
 $C = 1$
 $F = 818$
 $= 18$

FILE NAME =	USER NAME = #USER#	DESIGNED -	REVISED -
#FILE#		DRAWN -	REVISED -
Default		CHECKED -	REVISED -
		DATE -	REVISED -

STATE OF ILLINOIS
 DEPARTMENT OF TRANSPORTATION

FAP 717 (IL 10)
 CROSS SECTIONS

SCALE: SHEET 42 OF 70 SHEETS STA. 510+00.00 TO STA. 510+00.00

F.A.P. RTE.	SECTION	COUNTY	TOTAL SHEETS	SHEET NO.
717	(102B-1,102CR,102BR-2)RS-5	LOGAN	218	132
CONTRACT NO. 72B82			ILLINOIS FED. AID PROJECT	