


DATE	
BY	
FINAL SURVEY NO.	
SURVEYED PLOTTED	
NOTE BOOK	
TEMPLATE AREAS CHECKED	

DATE	
BY	
ORIGINAL SURVEY NO.	
SURVEYED PLOTTED	
NOTE BOOK	
TEMPLATE AREAS CHECKED	

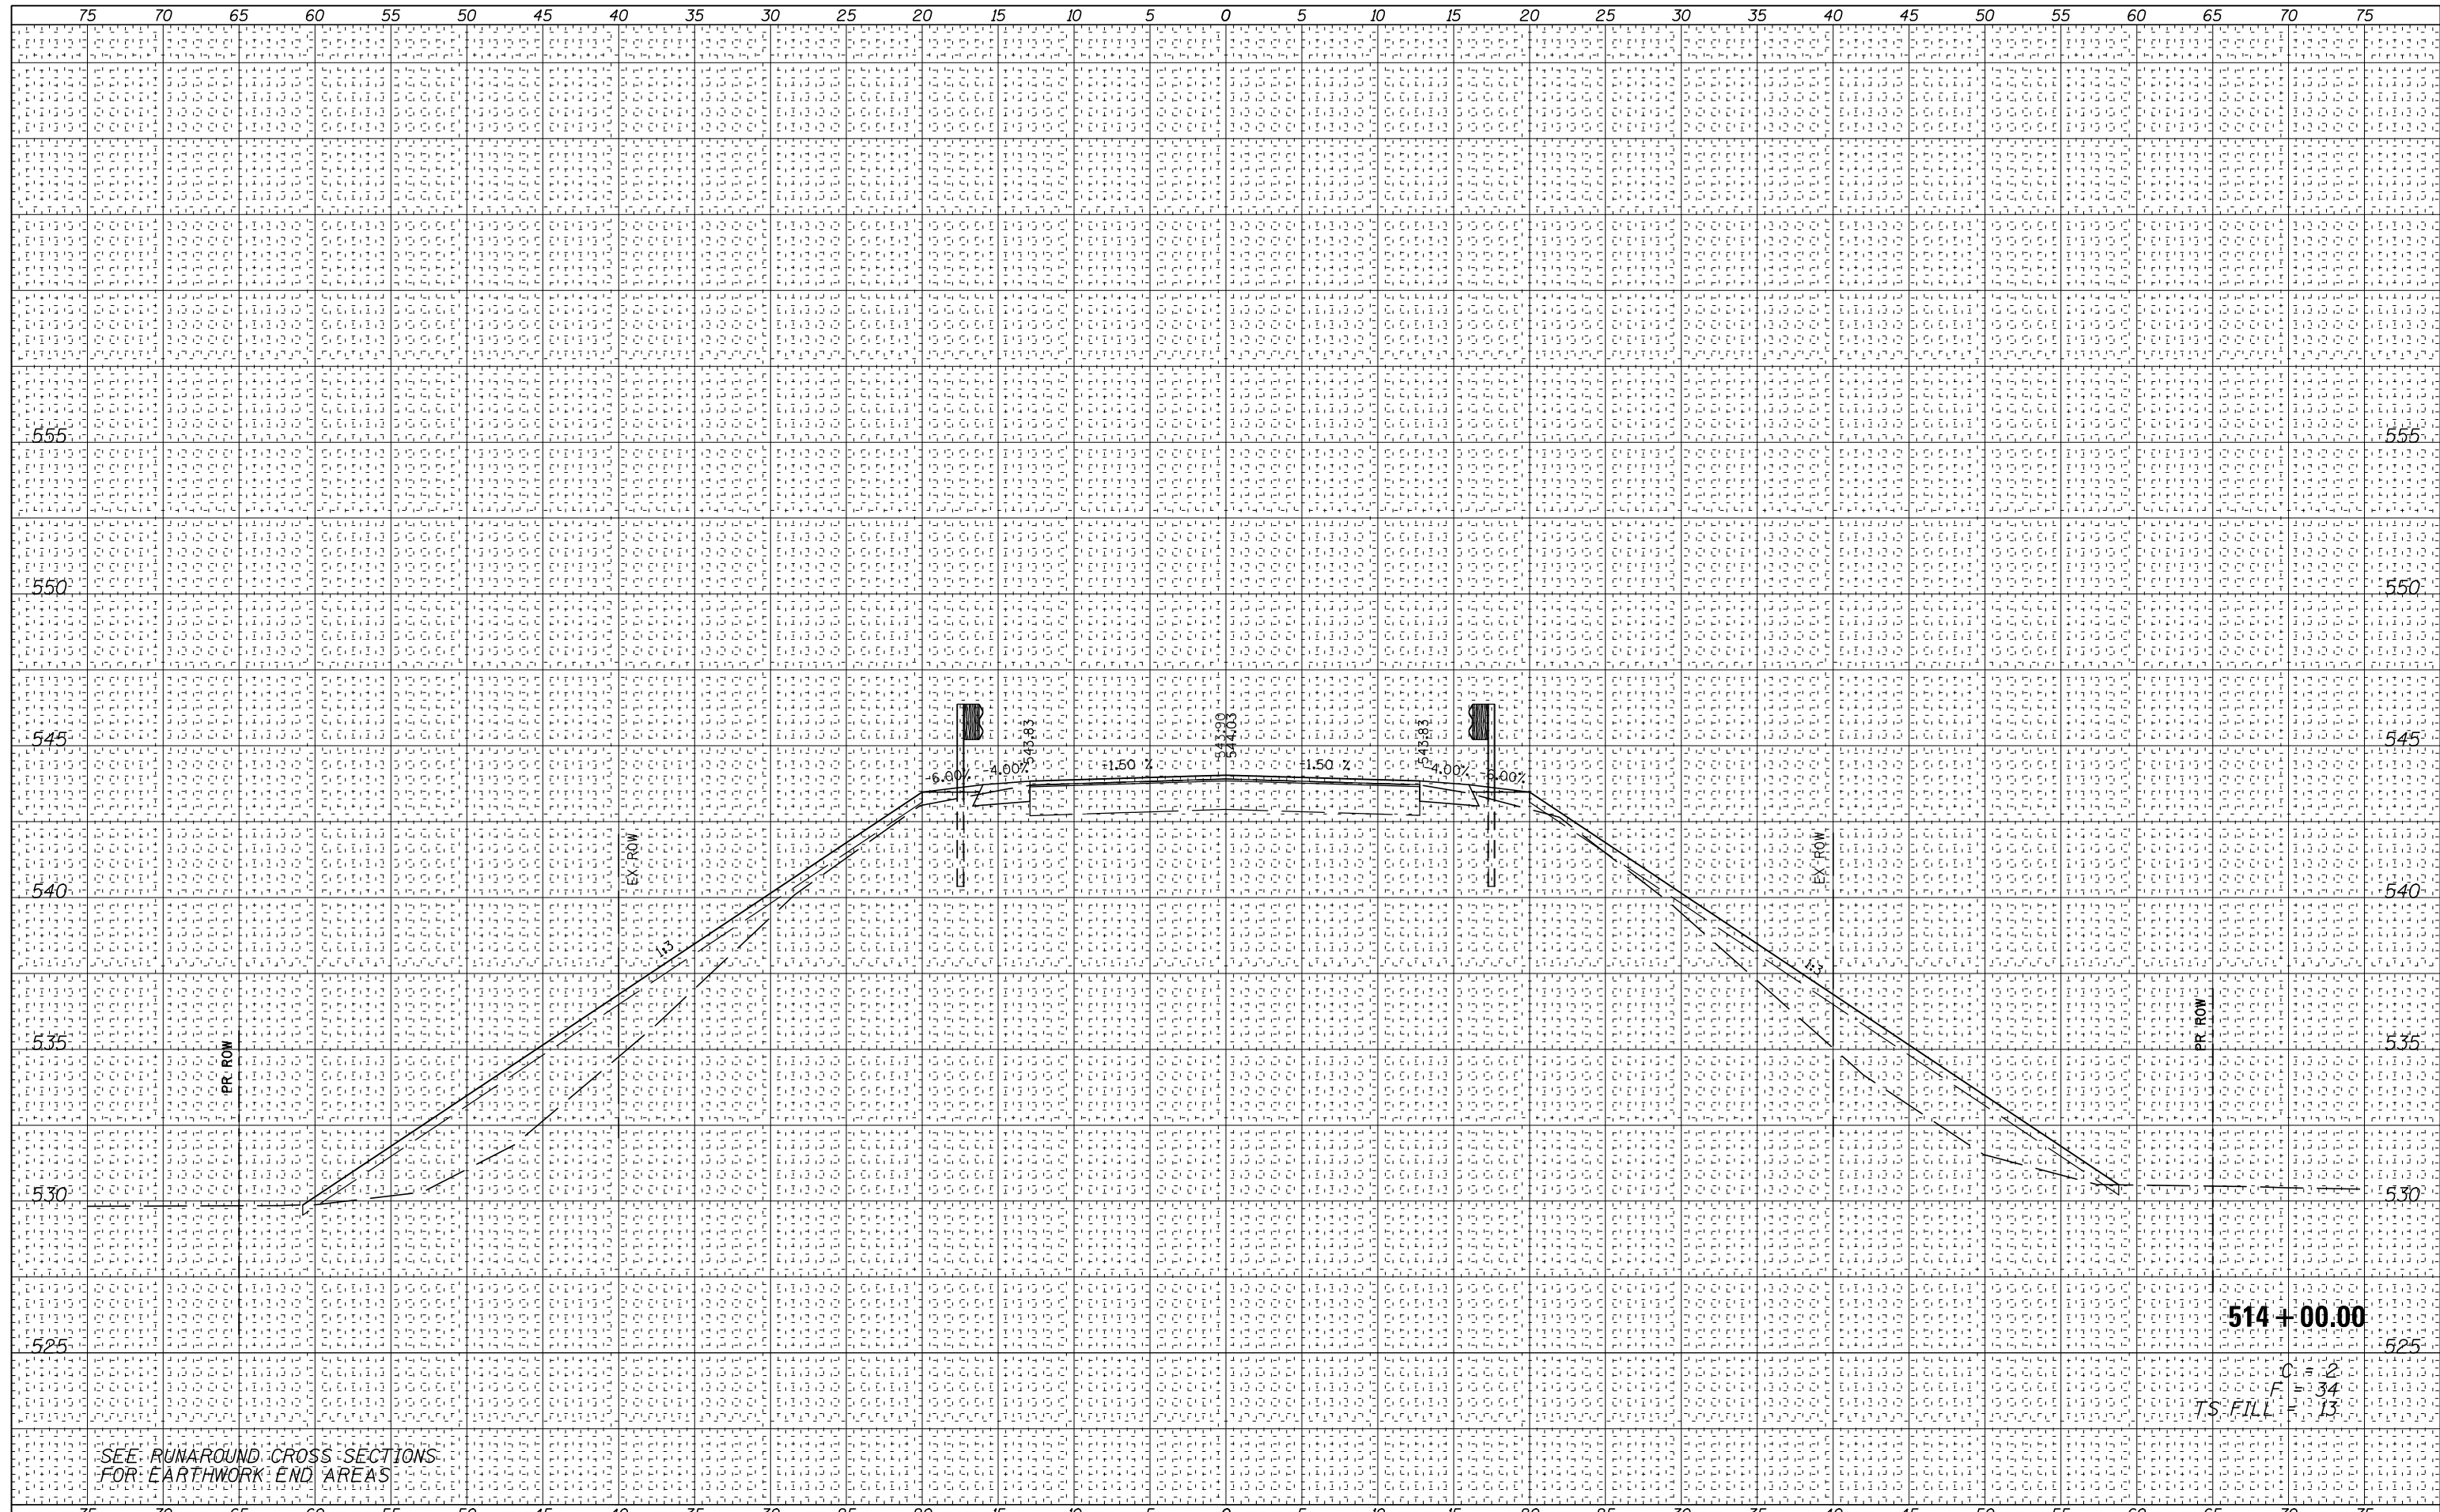

SEE RUNAROUND CROSS SECTIONS FOR EARTHWORK END AREAS

514+00.00
 C = 2
 F = 34
 TS-FILL = 13

FILE NAME =	USER NAME = *USER*	DESIGNED -	REVISED -	STATE OF ILLINOIS DEPARTMENT OF TRANSPORTATION	FAP 717 (IL 10) CROSS SECTIONS	F.A.P. RTE.	SECTION	COUNTY	TOTAL SHEETS	SHEET NO.	
FILEL		DRAWN -	REVISED -			717	(102B-1,102CR,102BR-2)RS-5	LOGAN	218	140	
PLOT SCALE = *SCALE*		CHECKED -	REVISED -			CONTRACT NO. 72B82					
Default		DATE -	REVISED -			SCALE:	SHEET 50	OF 70 SHEETS	STA. 514+00.00	TO STA. 514+00.00	ILLINOIS FED. AID PROJECT