


DATE	
BY	
FINAL SURVEY NO.	
SURVEYED PLOTTED	
NOTE BOOK	
TEMPLATE AREAS CHECKED	

DATE	
BY	
ORIGINAL SURVEY NO.	
SURVEYED PLOTTED	
NOTE BOOK	
TEMPLATE AREAS CHECKED	

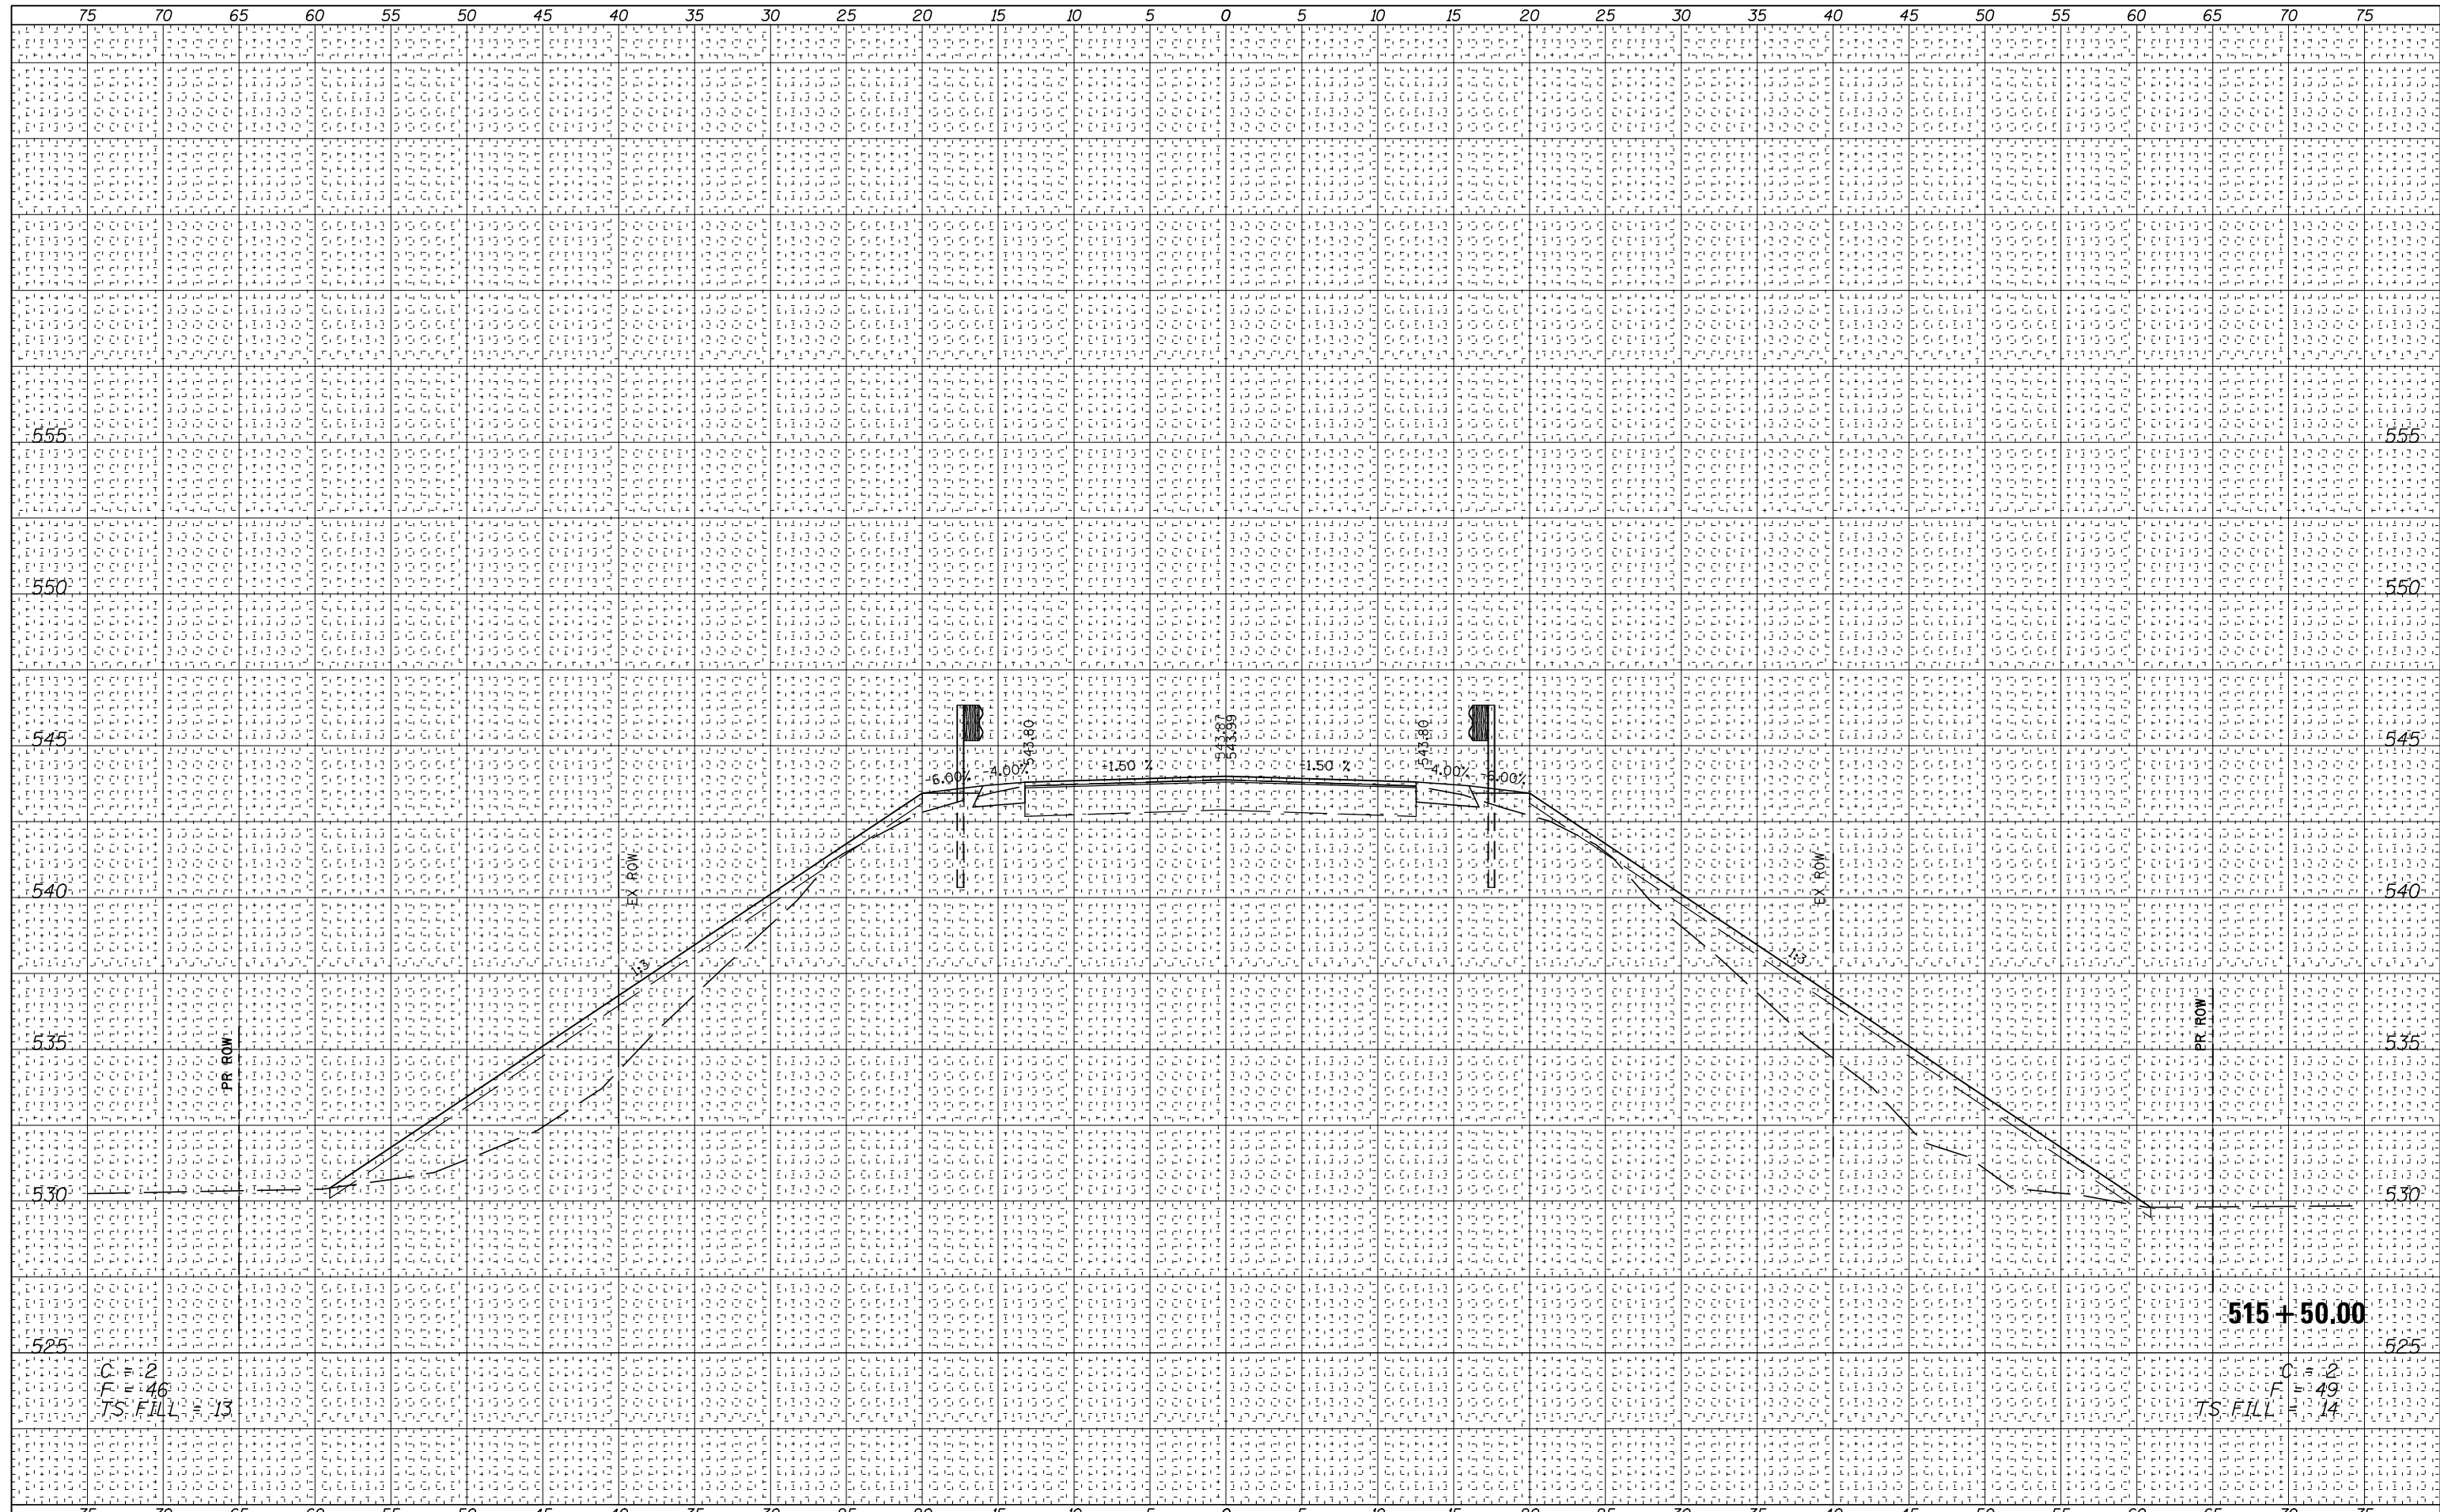

FILE NAME =	USER NAME = *USER*	DESIGNED -	REVISED -	<p align="center">STATE OF ILLINOIS DEPARTMENT OF TRANSPORTATION</p> <p align="center">FAP 717 (IL 10) CROSS SECTIONS</p>	F.A.P. RTE.	SECTION	COUNTY	TOTAL SHEETS	SHEET NO.	
FILEL		DRAWN -	REVISED -		717	(102B-1,102CR,102BR-2)RS-5	LOGAN	218	143	
Default		CHECKED -	REVISED -		SCALE:		SHEET 53 OF 70 SHEETS		STA. 515+50.00 TO STA. 515+50.00	ILLINOIS FED. AID PROJECT
		DATE -	REVISED -						CONTRACT NO. 72B82	

C = 2
F = 46
TS-FILL = 13

515 + 50.00

C = 2
F = 49
TS-FILL = 14