


|                    |  |
|--------------------|--|
| DATE               |  |
| BY                 |  |
| FINAL SURVEY NO.   |  |
| SURVEYED PLOTTED   |  |
| NOTE BOOK TEMPLATE |  |
| AREAS CHECKED      |  |

|                     |  |
|---------------------|--|
| DATE                |  |
| BY                  |  |
| ORIGINAL SURVEY NO. |  |
| SURVEYED PLOTTED    |  |
| NOTE BOOK TEMPLATE  |  |
| AREAS CHECKED       |  |

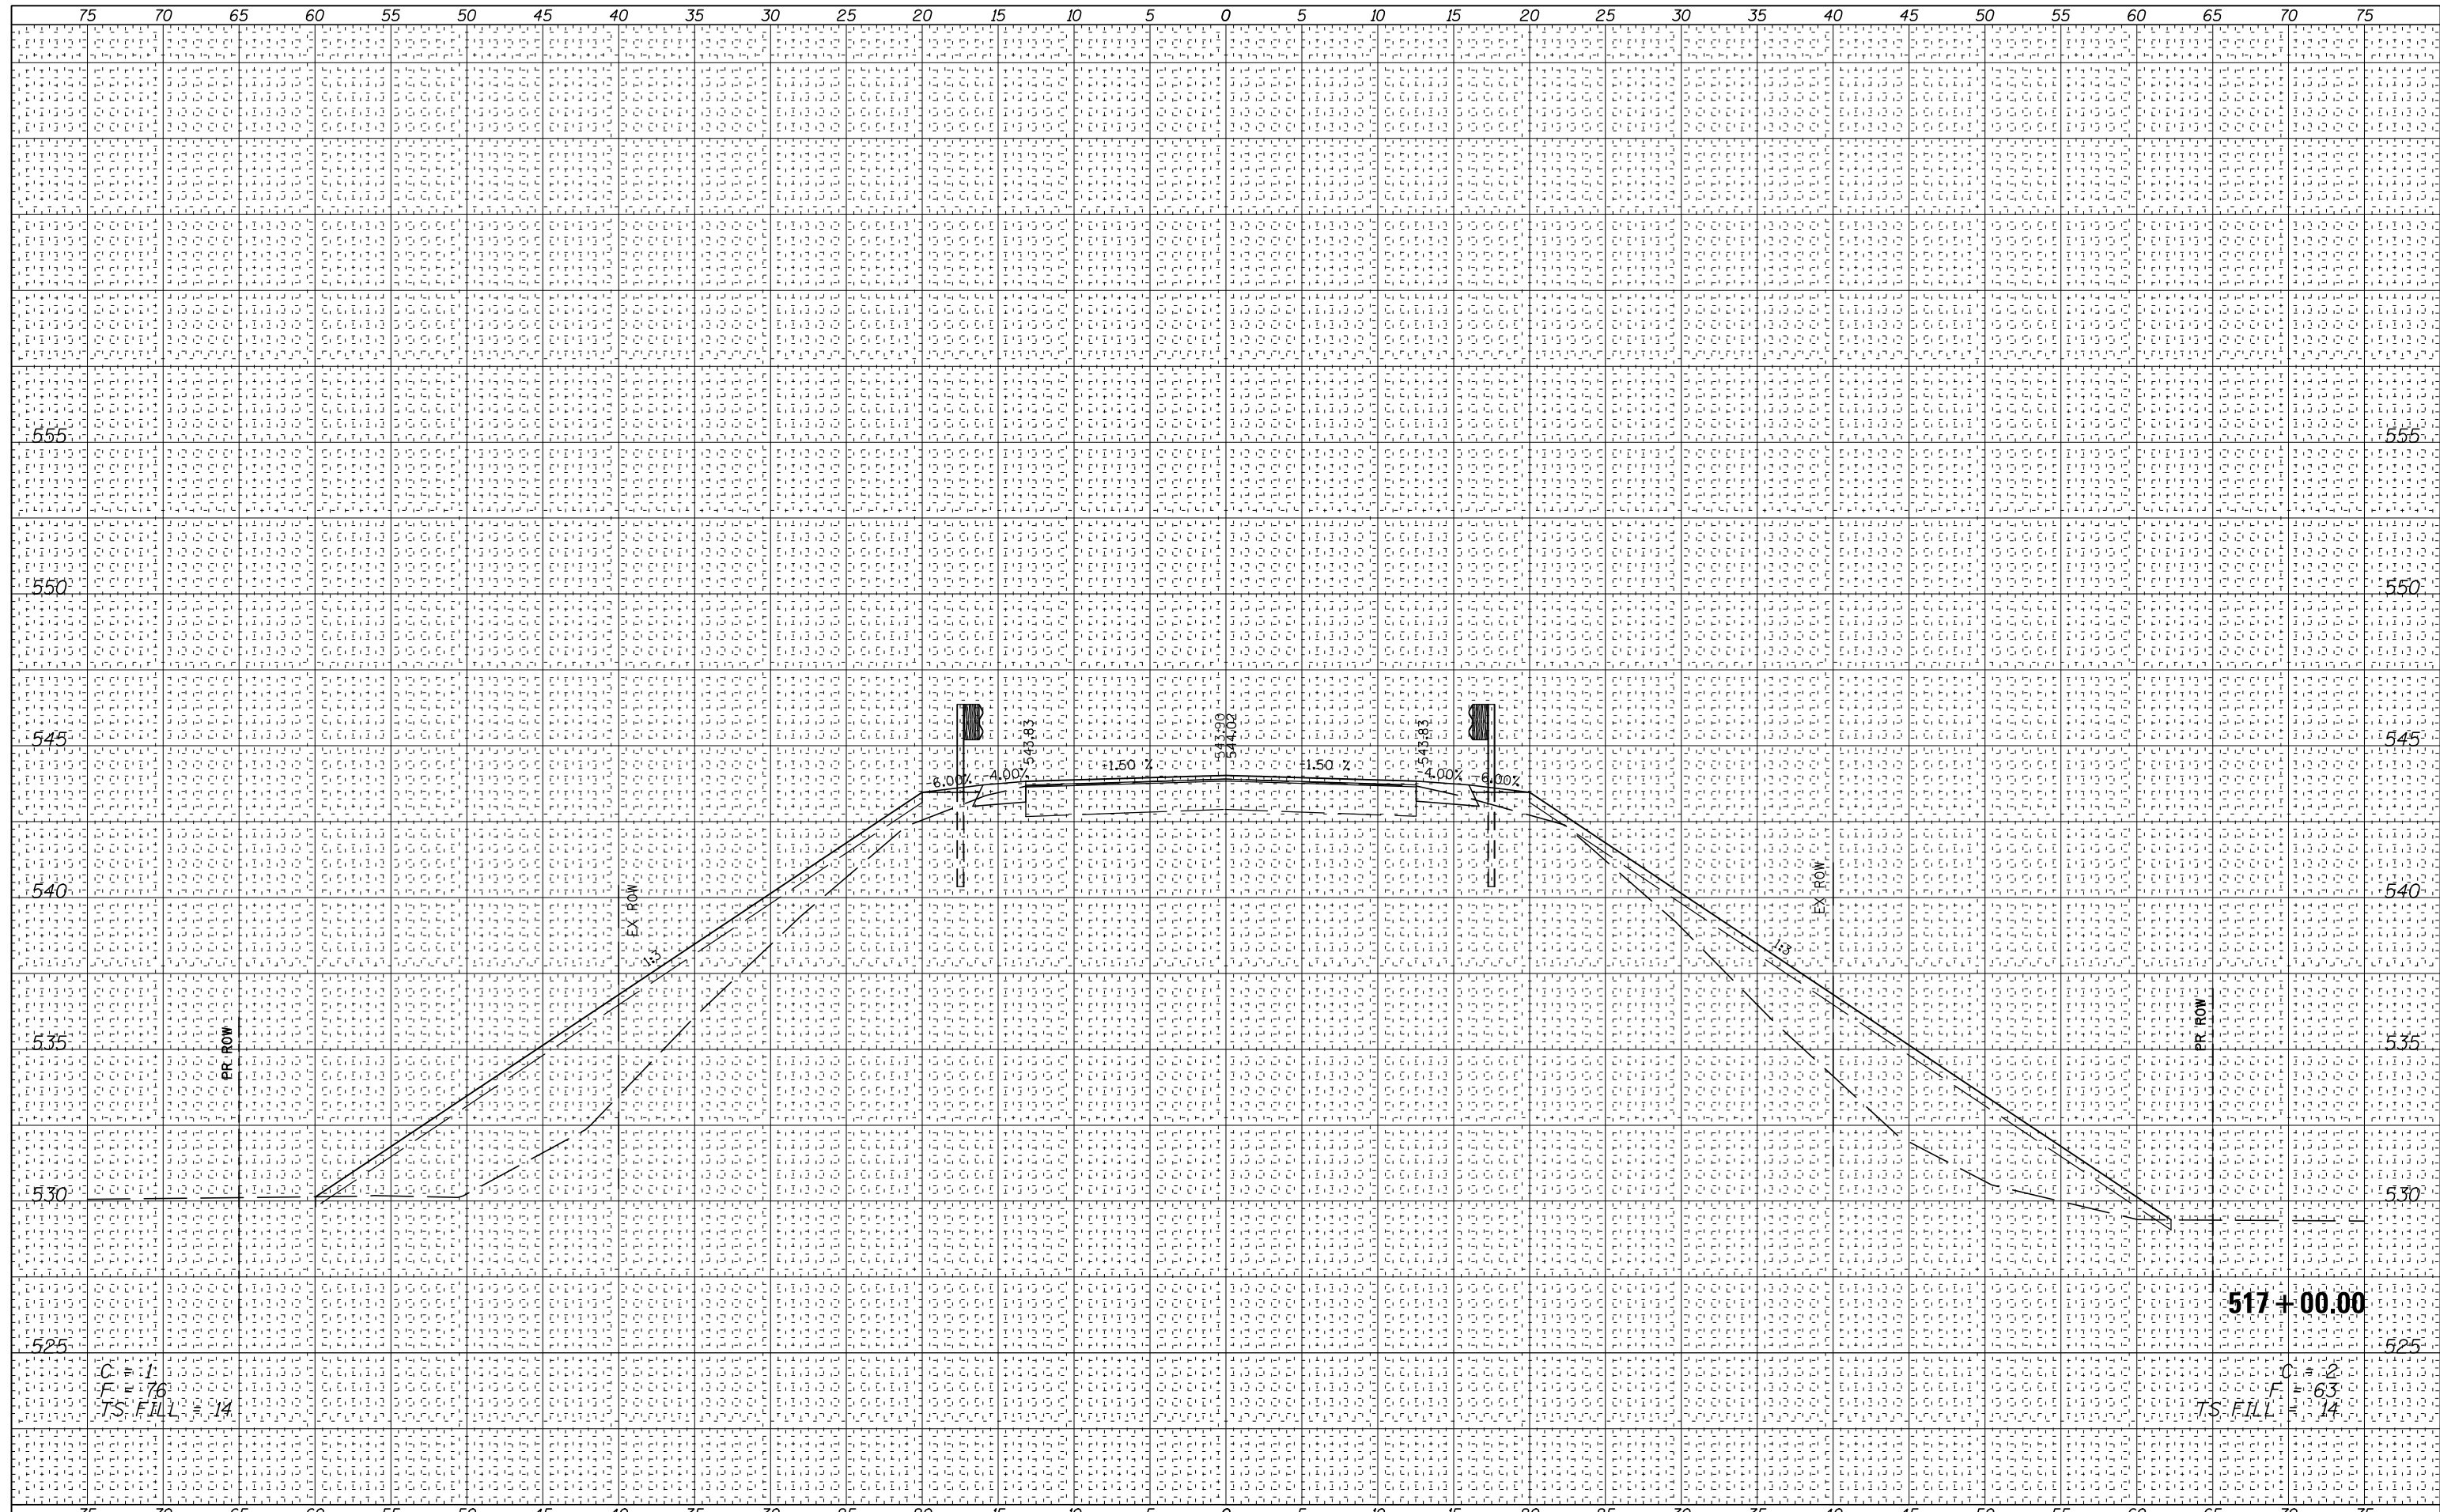

|             |                    |            |           |   |                           |                            |        |              |           |
|-------------|--------------------|------------|-----------|---|---------------------------|----------------------------|--------|--------------|-----------|
| FILE NAME = | USER NAME = *USER* | DESIGNED - | REVISED - | <p align="center"><b>STATE OF ILLINOIS</b><br/><b>DEPARTMENT OF TRANSPORTATION</b></p> <p align="center"><b>FAP 717 (IL 10)</b><br/><b>CROSS SECTIONS</b></p> | F.A.P. RTE.               | SECTION                    | COUNTY | TOTAL SHEETS | SHEET NO. |
| *FILEL*     |                    | DRAWN -    | REVISED - |   | 717                       | (102B-1,102CR,102BR-2)RS-5 | LOGAN  | 218          | 146       |
| Default     |                    | CHECKED -  | REVISED - |   | CONTRACT NO. 72B82        |                            |        |              |           |
|             |                    | DATE -     | REVISED - |   | ILLINOIS FED. AID PROJECT |                            |        |              |           |

SCALE: SHEET 56 OF 70 SHEETS STA. 517+00.00 TO STA. 517+00.00