


DATE	
BY	
FINAL SURVEY NO.	
SURVEYED PLOTTED	
NOTE BOOK	
TEMPLATE AREAS CHECKED	

DATE	
BY	
ORIGINAL SURVEY NO.	
SURVEYED PLOTTED	
NOTE BOOK	
TEMPLATE AREAS CHECKED	

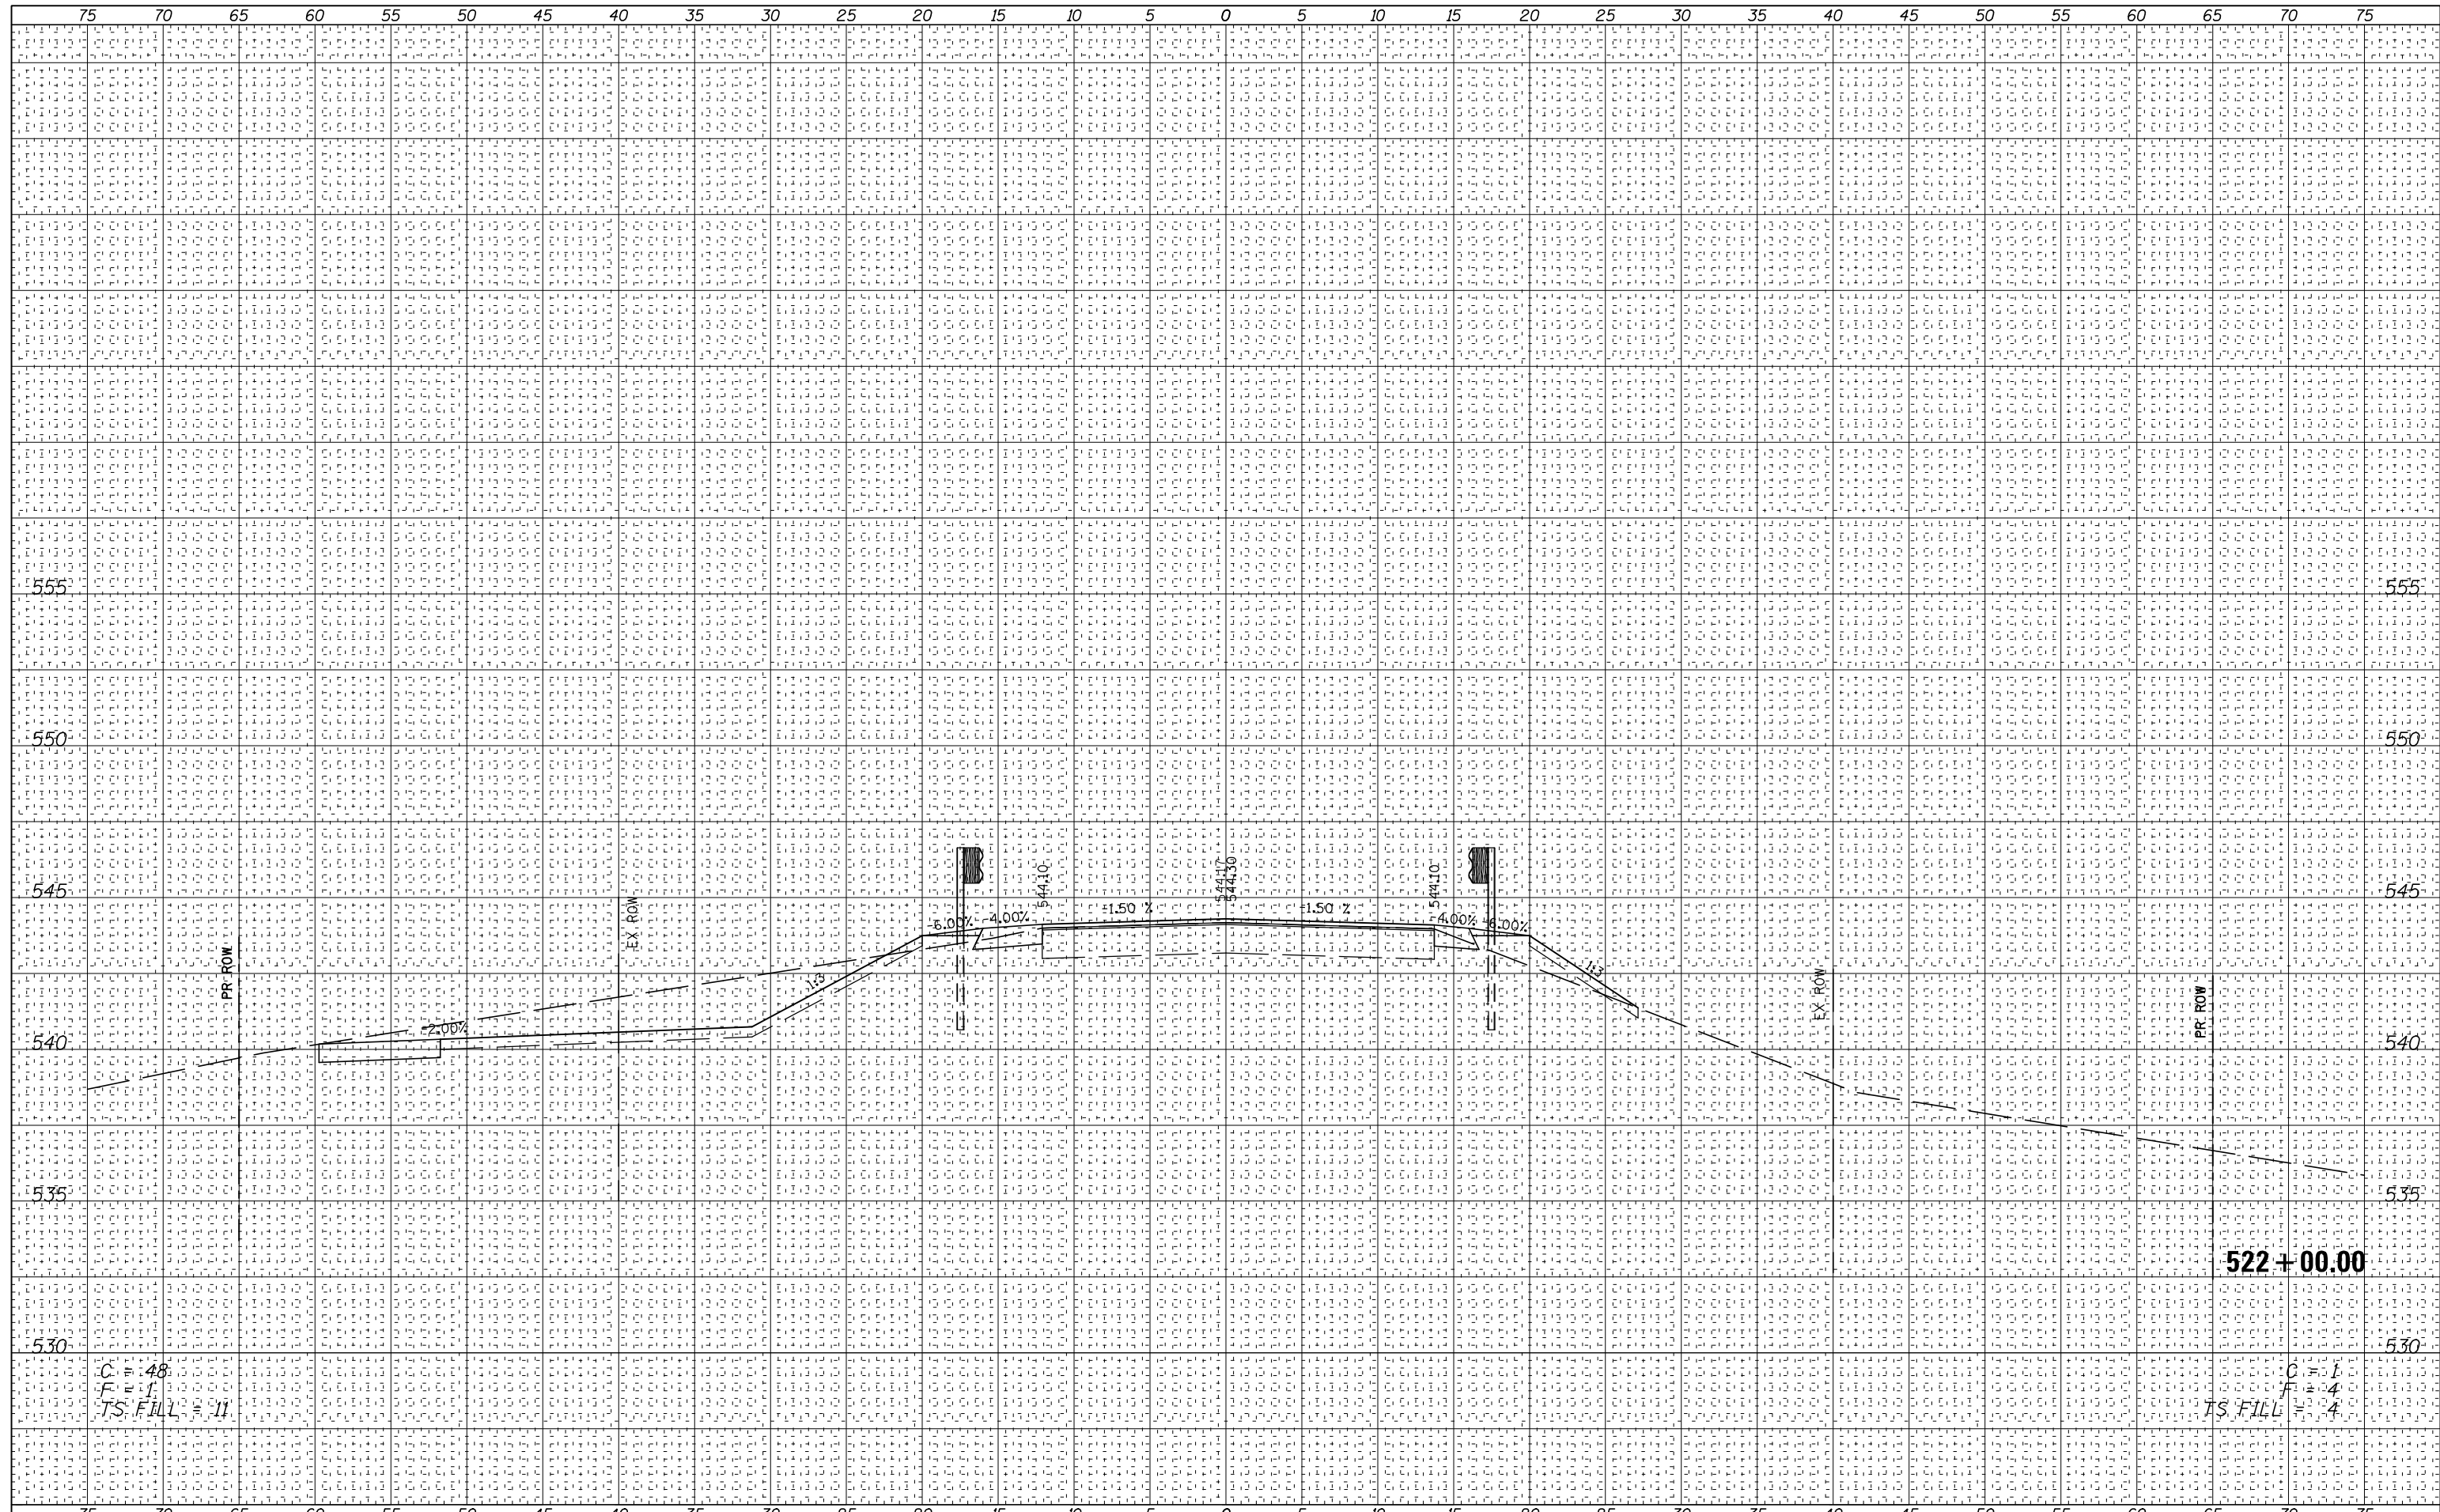

C = 48
F = 1
TS FILL = 11

C = 1
F = 4
TS FILL = 4

FILE NAME =	USER NAME = *USERS*	DESIGNED -	REVISED -	STATE OF ILLINOIS DEPARTMENT OF TRANSPORTATION	FAP 717 (IL 10) CROSS SECTIONS	F.A.P. RTE.	SECTION	COUNTY	TOTAL SHEETS	SHEET NO.	
FILEL		DRAWN -	REVISED -			717	(102B-1,102CR,102BR-2)RS-5	LOGAN	218	158	
PLOT SCALE = *SCALE*		CHECKED -	REVISED -			CONTRACT NO. 72B82					
Default		DATE -	REVISED -			ILLINOIS FED. AID PROJECT					

SCALE: SHEET 68 OF 70 SHEETS STA. 522+00.00 TO STA. 522+00.00